



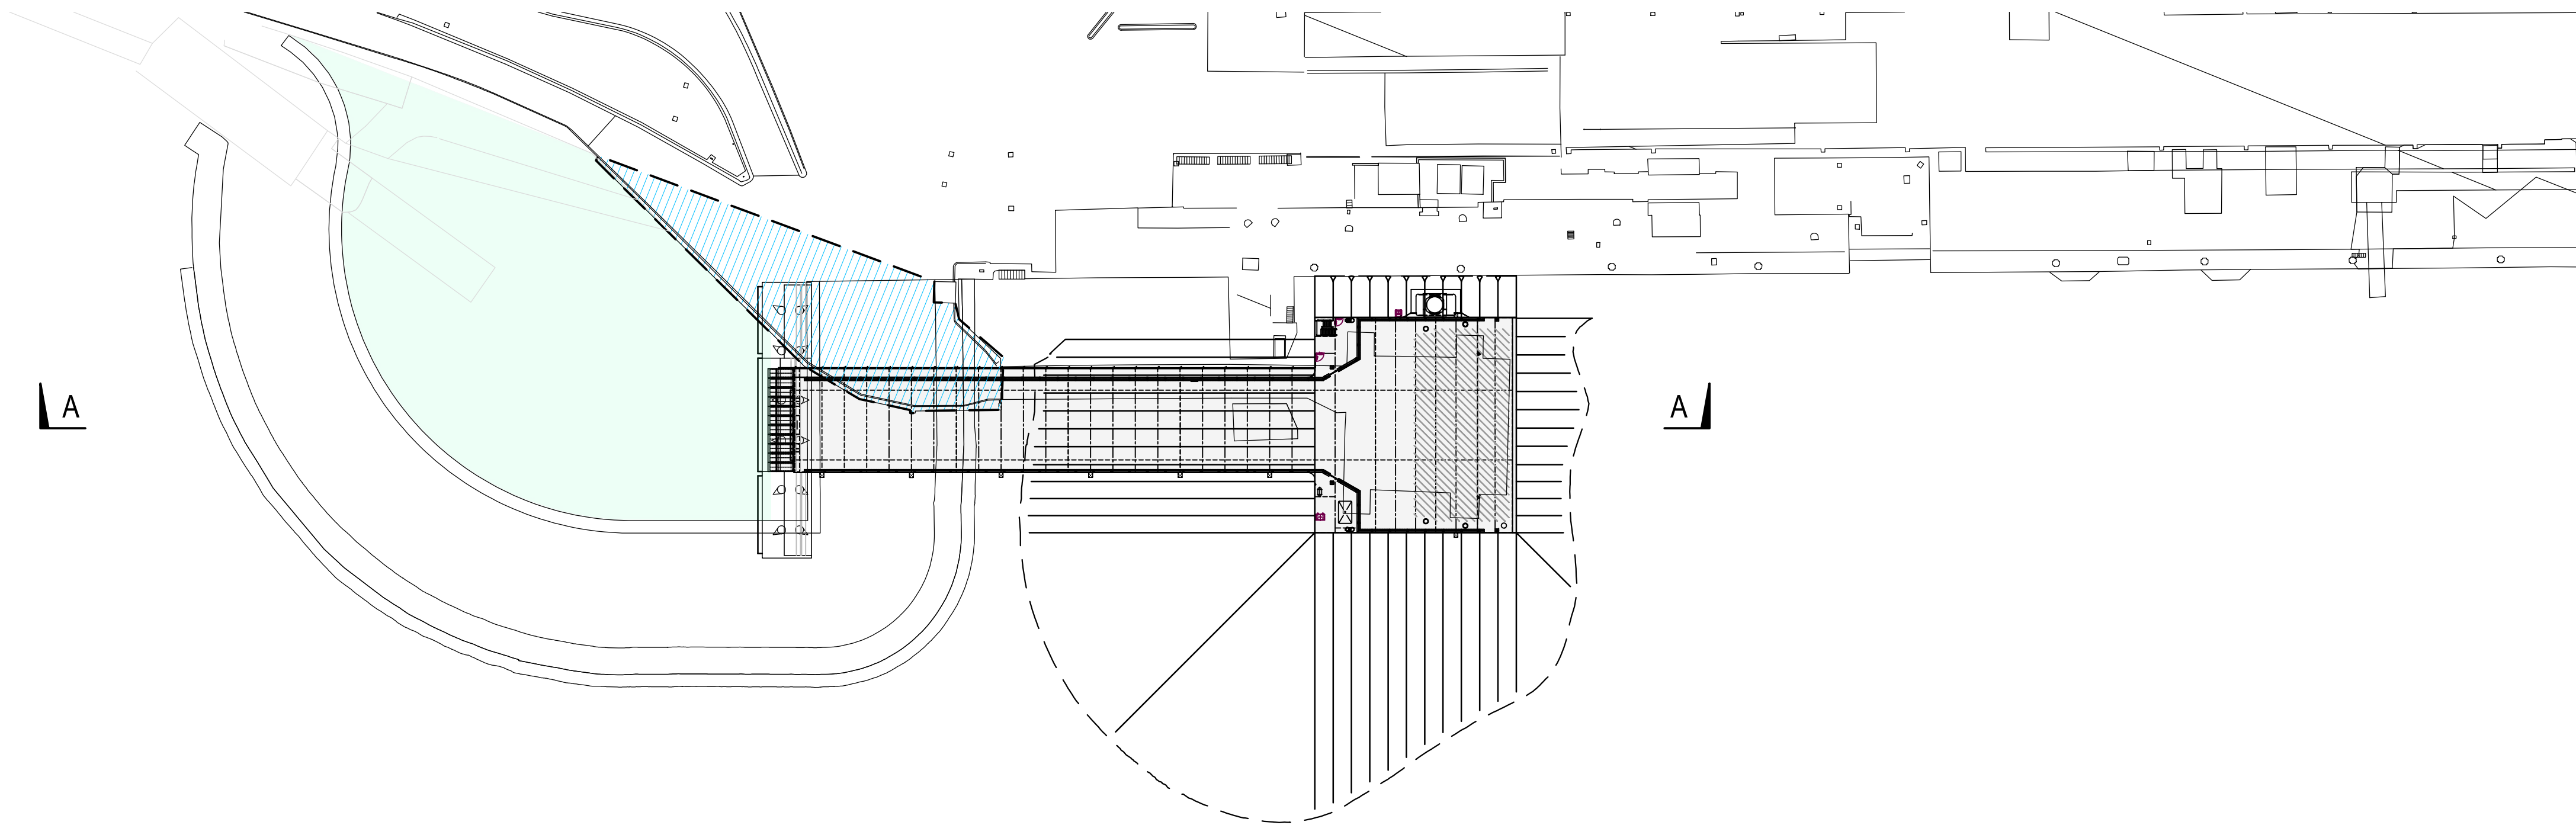

Proposed Arrangement showing Section Location [1:500]

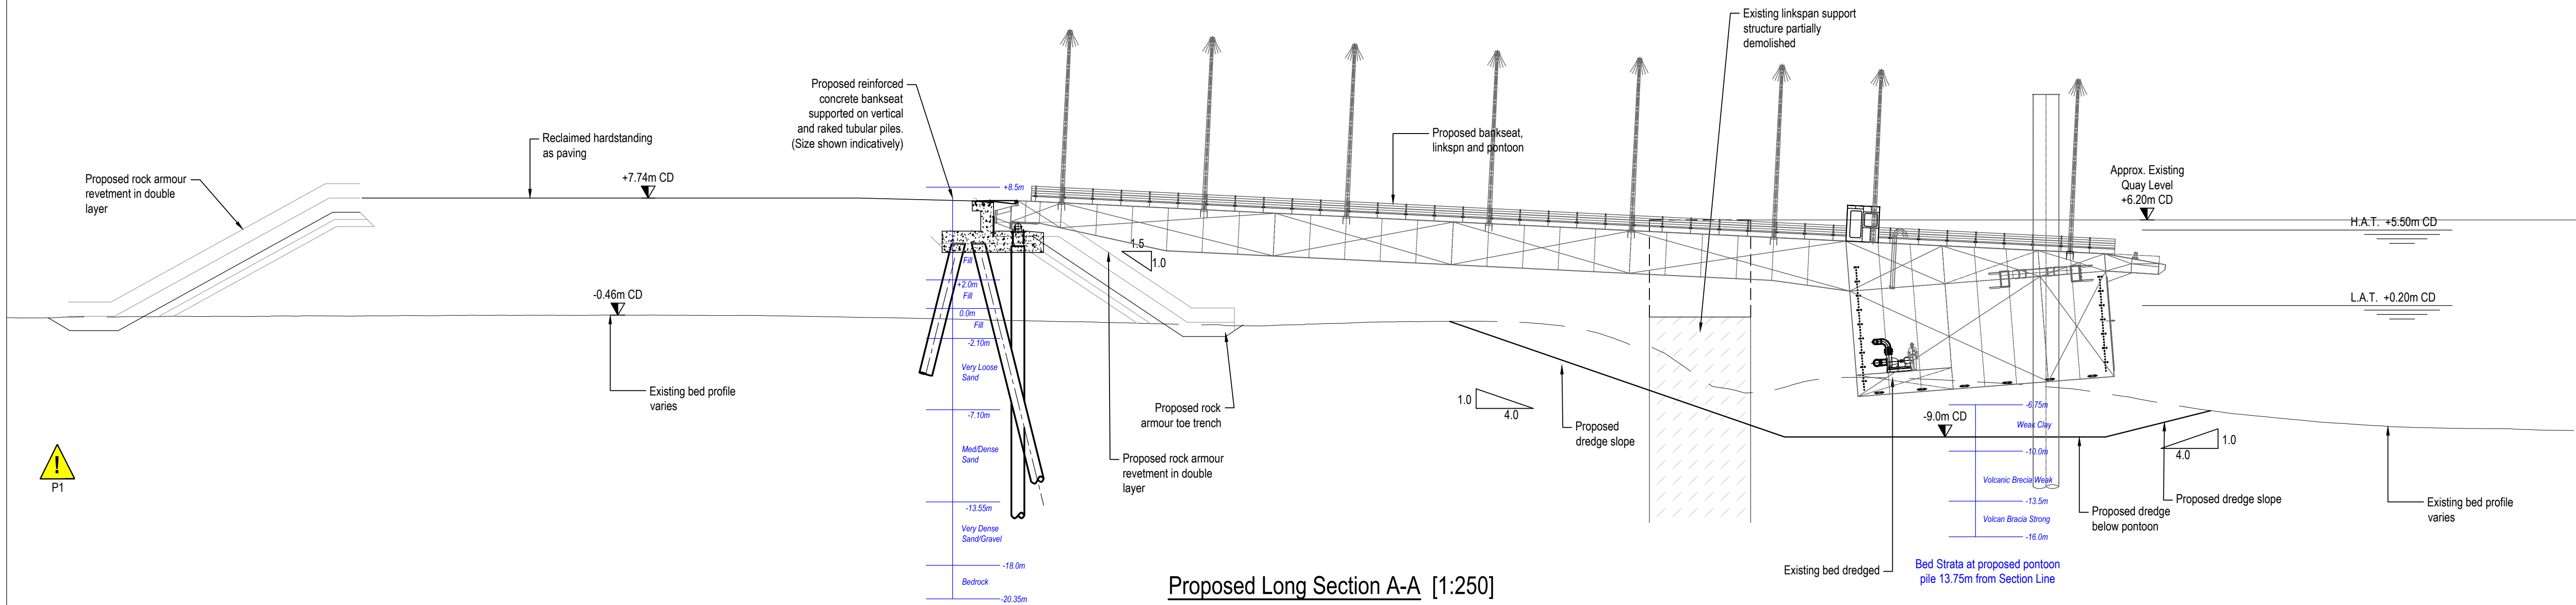

Proposed Long Section A-A [1:250]

NOTES		
1.	Verifying Dimensions.	The contractor shall verify dimensions against such other drawings or site conditions as pertain to this part of the work.
2.	Existing Services.	Any information concerning the location of existing services indicated on this drawing is intended for general guidance only. It shall be the responsibility of the contractor to determine and verify the exact horizontal and vertical alignment of all cables, pipes, etc. (both underground and overhead) before work commences.
3.	Issue of Drawings.	Hard copies, dwf and pdf will form a controlled issue of the drawing. All other formats (dwg, dxf etc.) are deemed to be an uncontrolled issue and any work carried out based on these files is at the recipients own risk. RPS will not accept any responsibility for any errors arising from the use of these files, either by human error by the recipient, listing of un-dimensioned measurements, compatibility issues with the recipient's software, and any errors arising when these files are used to aid the recipients drawing production, or setting out on site.
4.	Datum.	Chart Datum

Safety Health and Environmental Information (SHE Box)	
Ref	Risk
! P1	Working over Water
! C2	
! C3	
! C4	

P03	Linkspan and pontoon added	M.H.	10/10/2024
P02	Strata added	M.H.	08/10/2024
P01	For comment	M.H.	07/10/2024
rev	amendments	check	date

rps	Elmwood House	T	+44 (0) 28 90 667914
	74 Boucher Road	F	+44 (0) 28 90 668286
	Belfast	W	www.rpsgroup.com/ireland
	BT12 6RZ	E	ireland@rpsgroup.com

Client		
Stena Line		
Project		
Fishguard Linkspan		
Title		
Longsection through Proposed Works		
Project Number	Sheet Size	Drawing Scale
PO00886	A1	1:250
Drawing Number		
PO0886-RPS-PD-XX-DR-C-SK20		
Drawn By	Status	Revision
M.H.	S3	P03
Checked By	Approved By	Date
E.M.	G.N.	07/10/2024