



FIGURE 5 - REDI-ROCK WALL
COBBLESTONE BLOCK


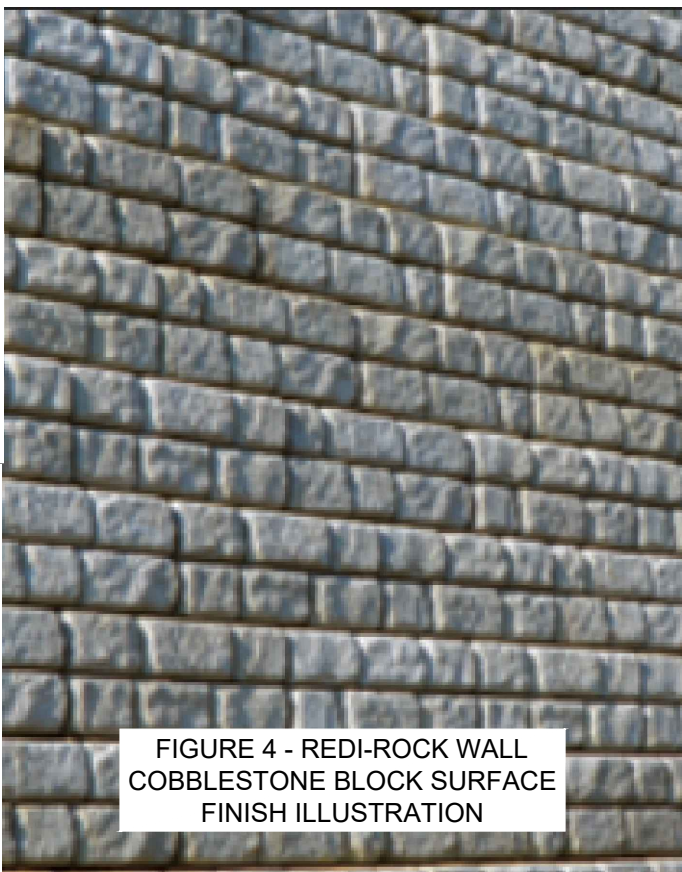


FIGURE 4 - REDI-ROCK WALL
COBBLESTONE BLOCK SURFACE
FINISH ILLUSTRATION



FIGURES 1, 2 AND 3 - EXISTING RAILINGS UPSTREAM AND ADJACENT TO THE MILL

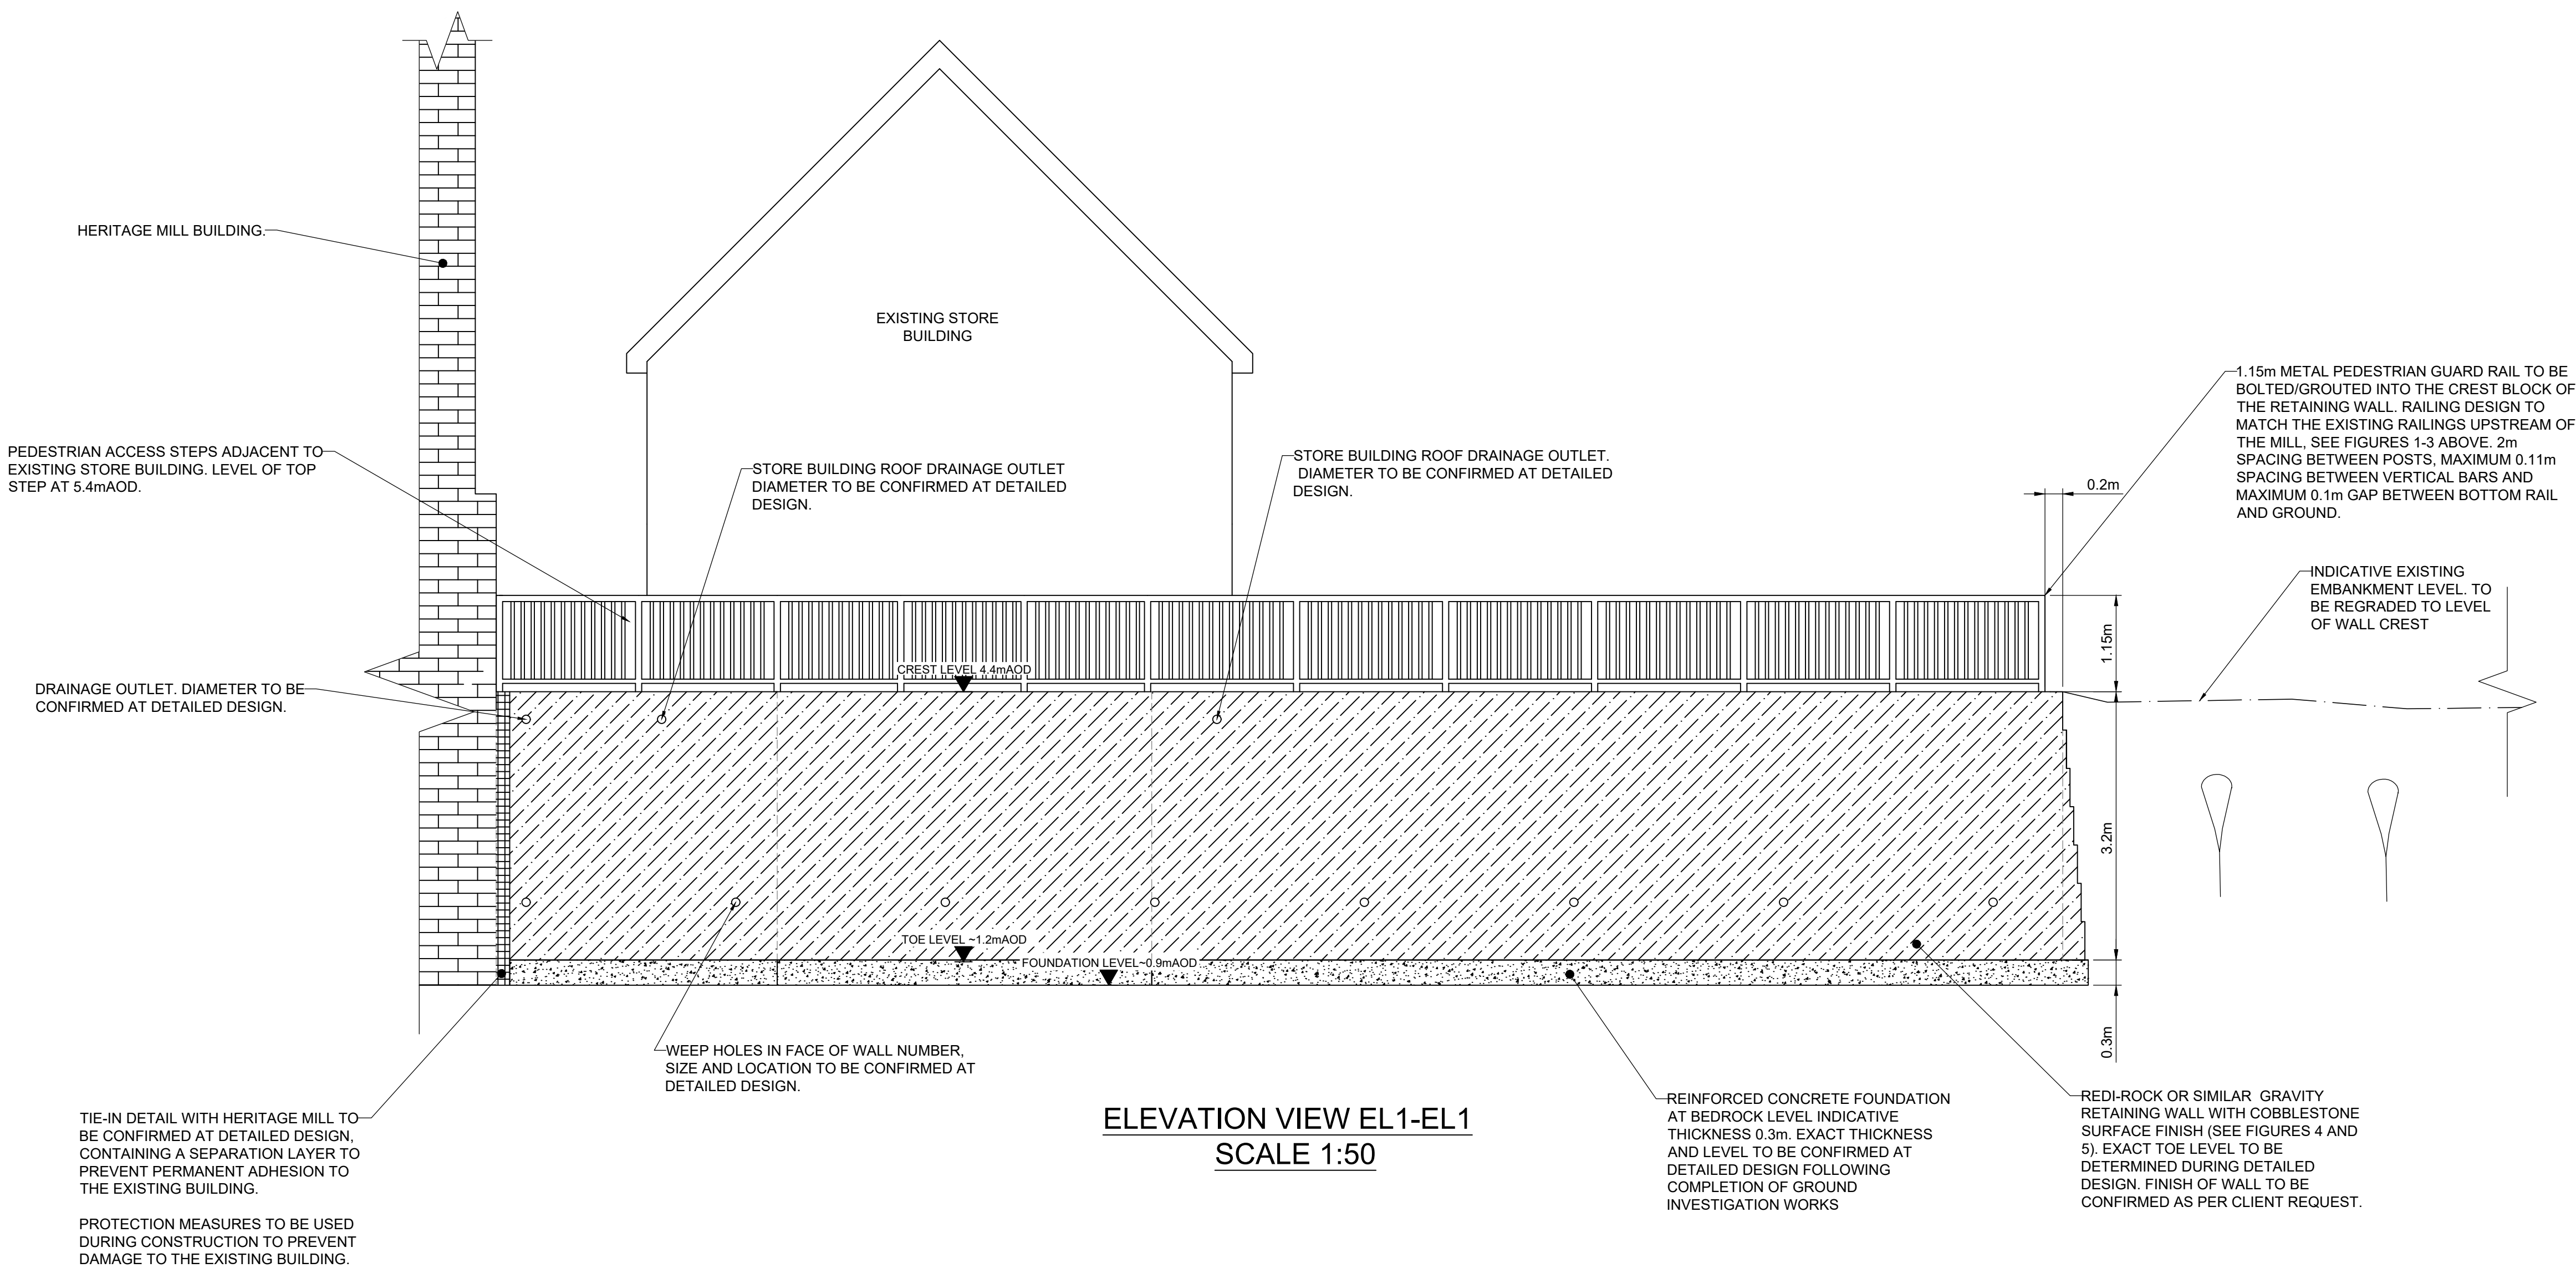

GENERAL NOTES

1. ALL DIMENSIONS ARE IN METRES UNLESS NOTED OTHERWISE.
2. ALL LEVELS ARE IN METRES RELATIVE TO ORDNANCE DATUM NEWLYN (OD) UNLESS NOTED OTHERWISE.
3. ALL COORDINATES ARE IN METRES RELATIVE TO ORDNANCE SURVEY NATIONAL GRID.
4. DO NOT SCALE FROM THIS DRAWING. ALL DIMENSIONS MUST BE CHECKED/VERIFIED ON SITE.
5. ANY DISCREPANCIES NOTED ON SITE ARE TO BE REPORTED TO THE SUPERVISOR IMMEDIATELY.
6. THE ELECTRONIC VERSION OF THIS DRAWING IS NOT TO BE USED FOR SETTING OUT.



SITE ADDRESS


BLACK POOL MILL
NARBETH
SA67 8BL
UNITED KINGDOM

DRAWING NOTES

1. THIS DRAWING IS TO BE READ IN CONJUNCTION WITH:
 - LTU-JBA-XX-XX-DR-C-0001-Plan
 - LTU-JBA-XX-XX-DR-C-0002-Elevation
 - LTU-JBA-XX-XX-DR-C-0003-Sections
 - LTU-JBA-XX-XX-DR-C-0004-Location_Plan

LEGEND

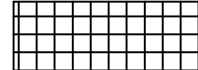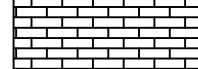- PEDESTRIAN HANDRAIL
-  REDI-ROCK OR SIMILAR RETAINING WALL
-  SEPARATION LAYER
-  HERITAGE MILL STRUCTURE

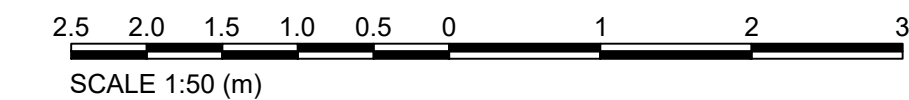

P02	FOR PLANNING	04/11/24	ES	JK	JK	JK
P01	FIRST DRAFT	13/09/24	ES	JW	JK	JK
Rev.	Description	Date	Author	Designer	Checker	Approver

Document Control

Supplier	T: +44 (0)1756 699500 E: info@jbaconsulting.com www.jbaconsulting.com Twitter @JBAConsulting	
1 Broughton Park Old Lane North Broughton SKIPTON BD23 3FD		

Project Title

BLACK POOL MILL - OUTLINE DESIGN

Drawing Title

BLACK POOL MILL ELEVATION



Parent Model

NOT FROM MODEL

Security Classification: **OFFICIAL** Scale: **AS SHOWN**

Author: **E Sherlock** Designer: **J Whitehouse** Checker: **J King** Approver: **J King**

Suitability: **SUITABLE FOR STAGE APPROVAL** Status: **S4** Revision: **P02**

Information Container: **LTU-JBA-XX-XX-DR-C-0002-S3-P01-Elevation.dwg** A1 Sheet Size