



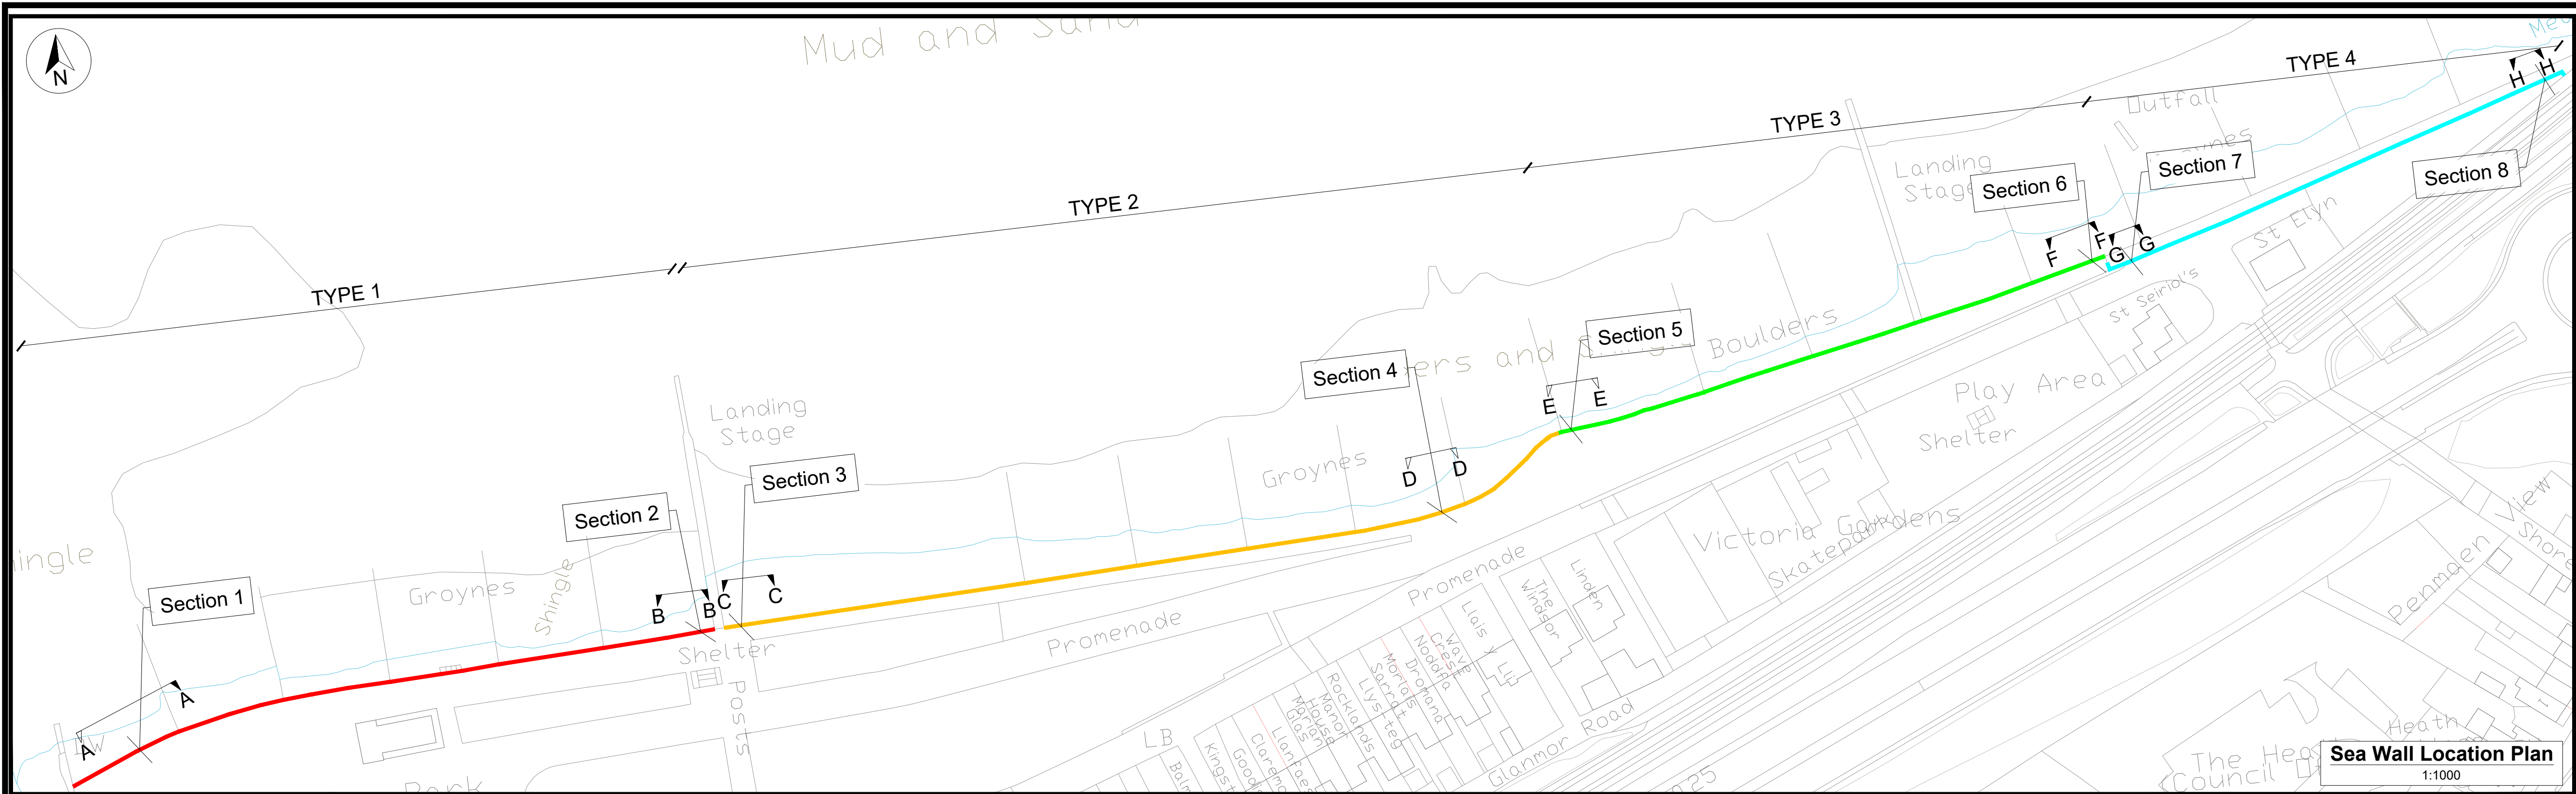

Hawffraint y Goron a hawliau cronfa ddata
2022 Arolwg Ordians 100023380
Crown copyright and database rights 2022
OS 100023380

- NOTES
- Any anomalies on this drawing should be brought to the attention of Conwy County Borough Council.
 - All dimensions in millimetres and all levels in metres unless stated otherwise.

KEY

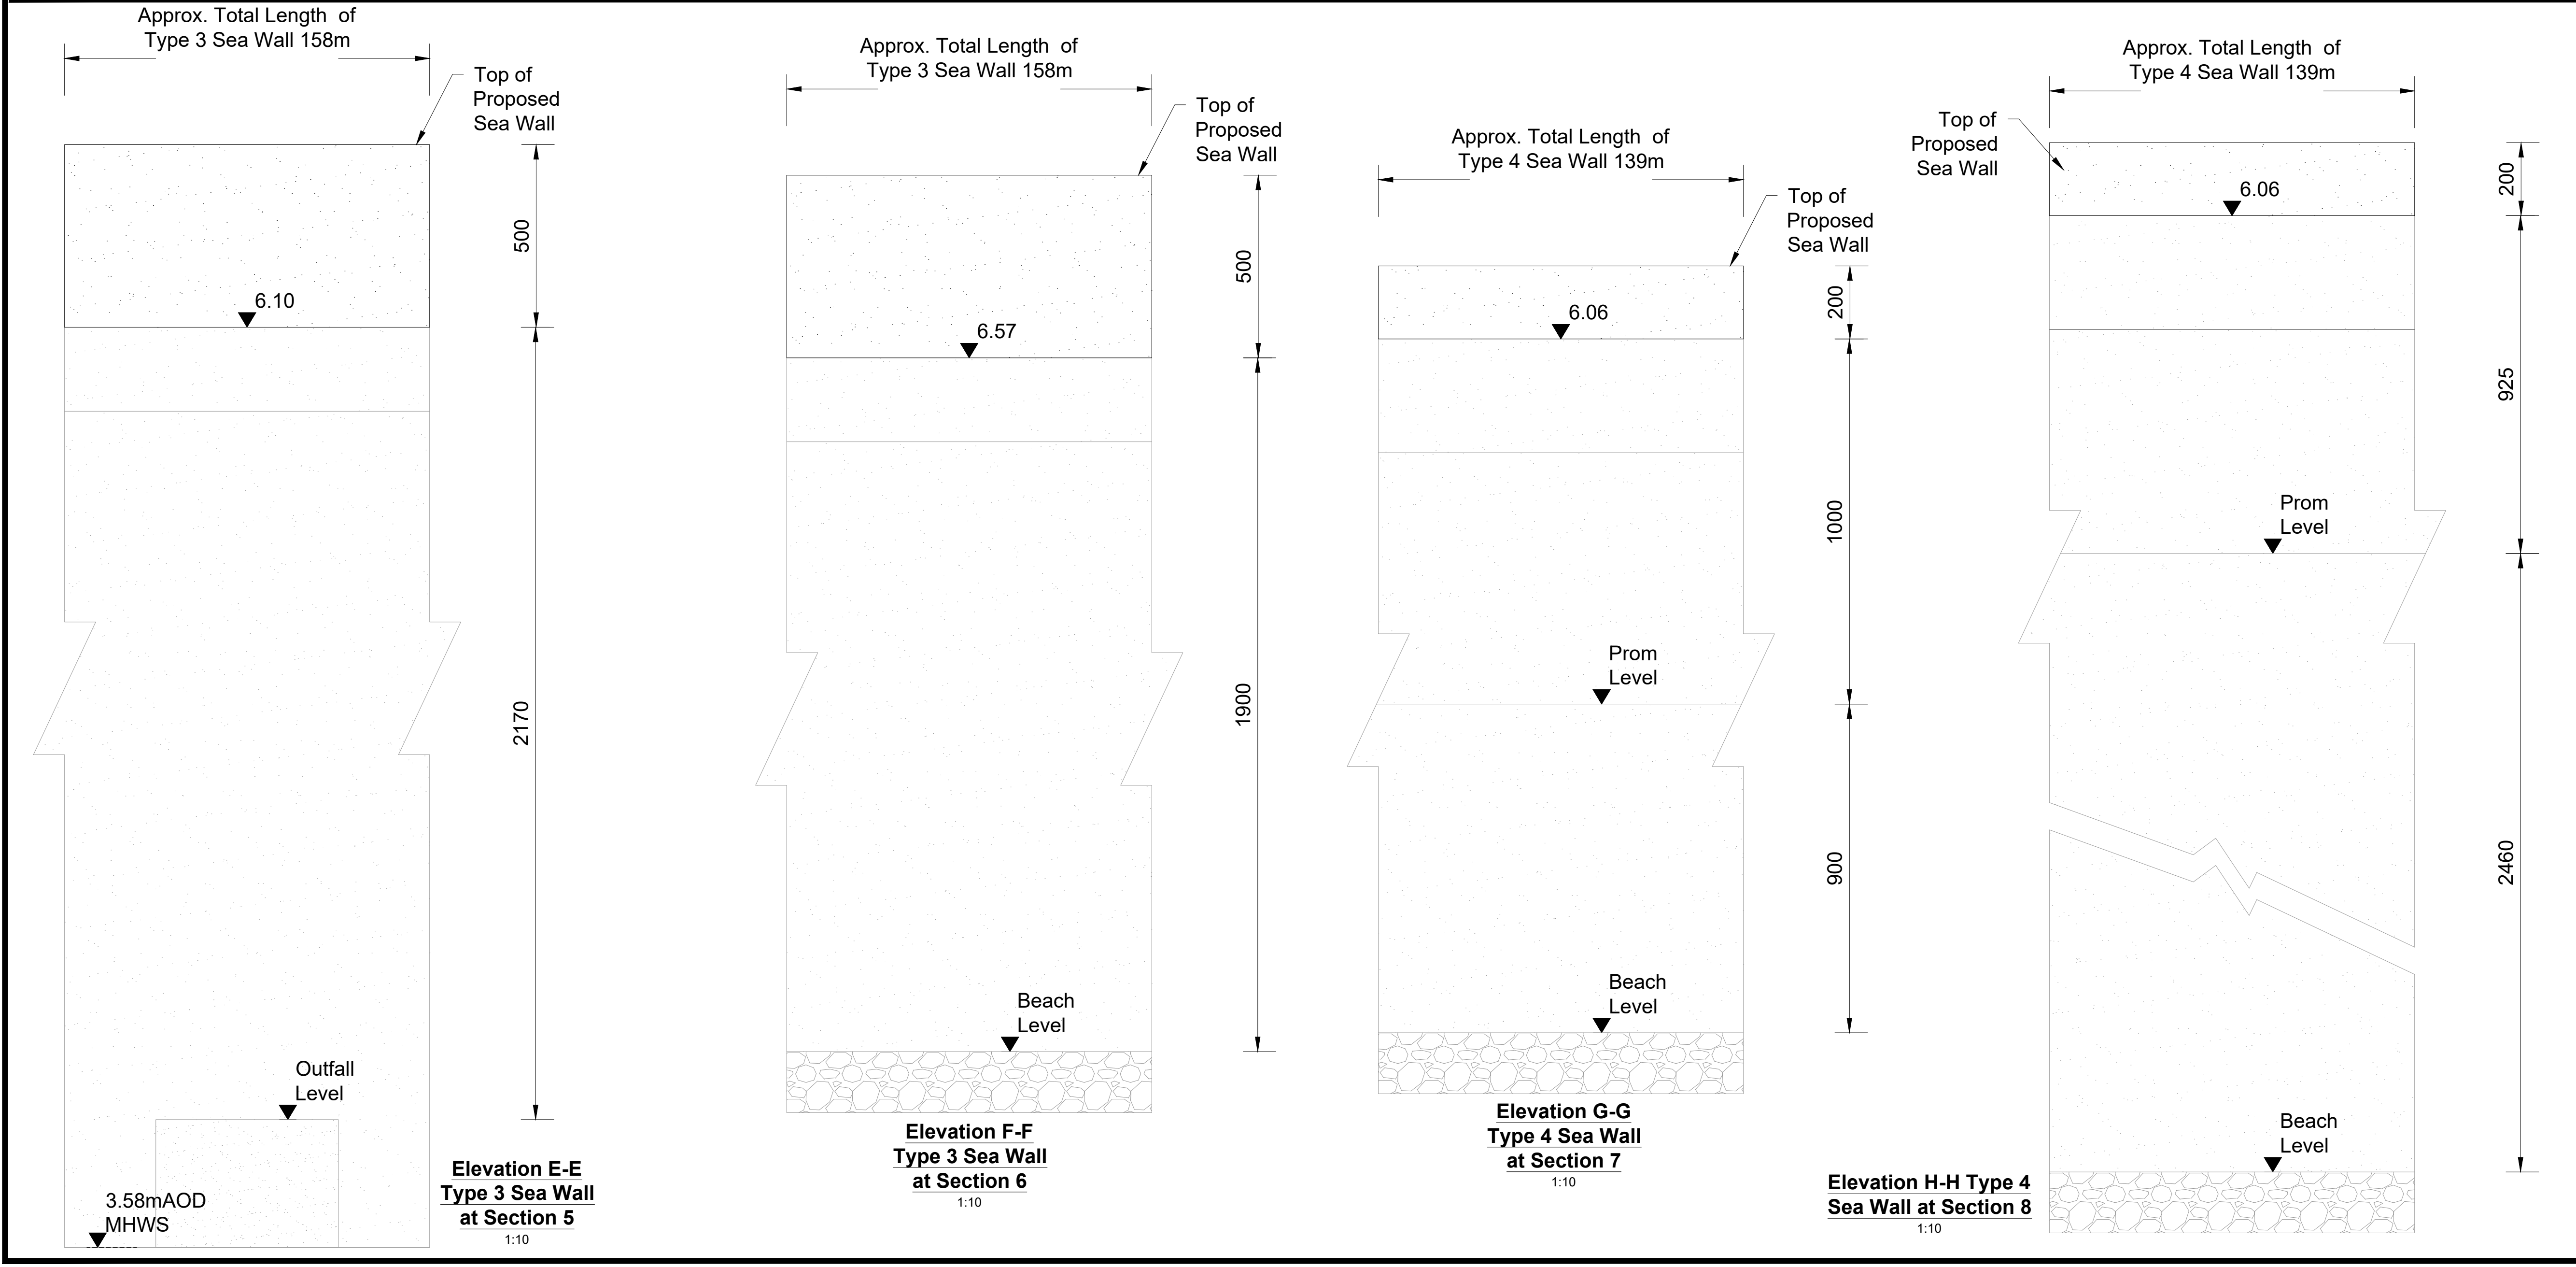

REV	DETAIL	DRAWN	CHECKED	DATE
PROJECT				
Llanfairfechan Sea Wall Design				
TITLE				
Proposed Sea Wall Elevation				
CLIENT				
Flood Risk & Infrastructure				
SCALE @ A1:	DRAWN: DD	CHECKED: GP	APPROVED: GP	DWG STATUS:
As Shown	DATE: 25/11/2024	DATE: 25/11/2024	DATE: 25/11/2024	Planning
PROJECT Ref: ERCF2305N /				
DRAWING No: PL013				
REV -				



CONWY
CYNGOR BWRDEISTREF SIROL
COUNTY BOROUGH COUNCIL

ENVIRONMENT,
ROADS & FACILITIES
G.B. Edwards BEing (Honi) CEing FICE
Head of Environment Roads & Facilities
Mochdre Offices, Conwy Road,
Mochdre, LL20 5AB.
Tel: (01482) 575337
Fax: (01482) 575199

CAD File Ref:
E:\PROJECTS\PLAN 013 Proposed Elevations.dwg
Date: 02/02/2024