



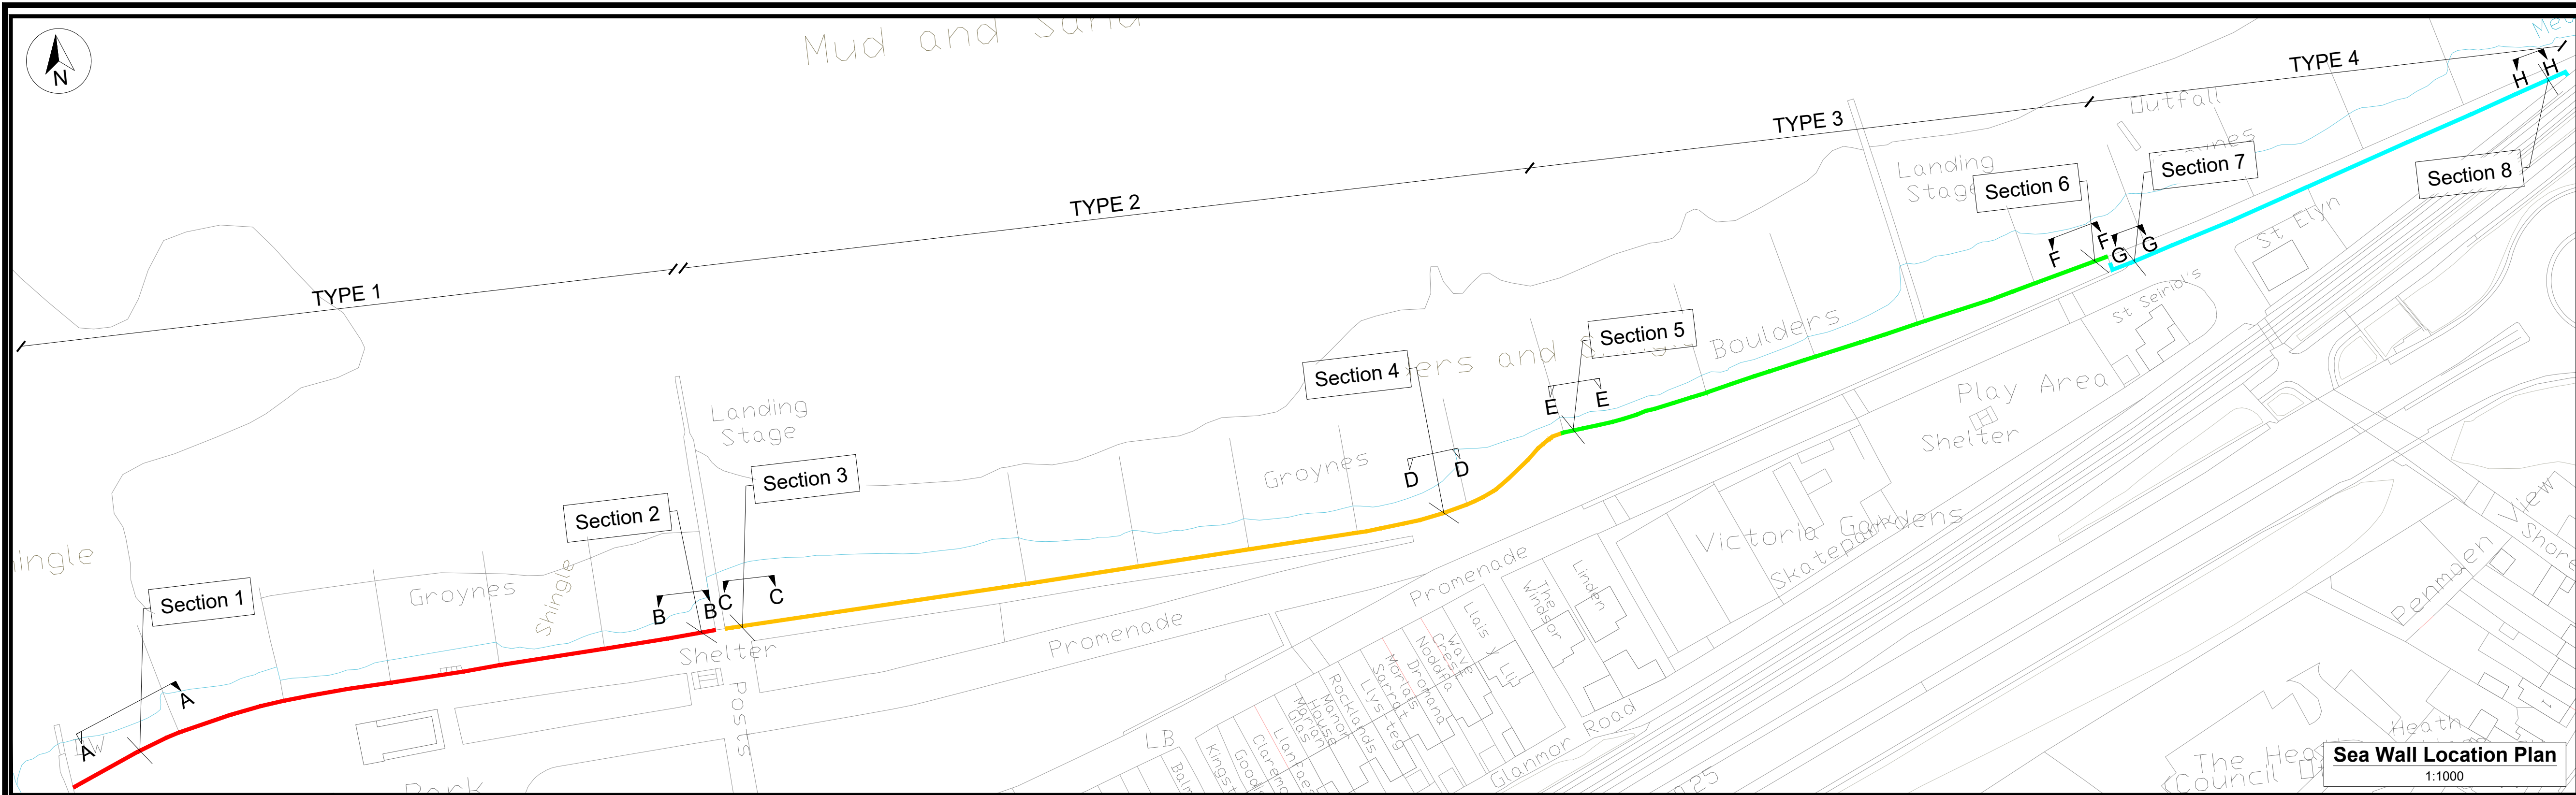

Hawfraint y Goron a hawliau cronfa ddata
2022 Arolwg Ordians 100023380
© Crown copyright and database rights 2022
OS 100023380

- NOTES
- Any anomalies on this drawing should be brought to the attention of Conwy County Borough Council.
 - All dimensions in millimetres and all levels in metres unless stated otherwise.

KEY

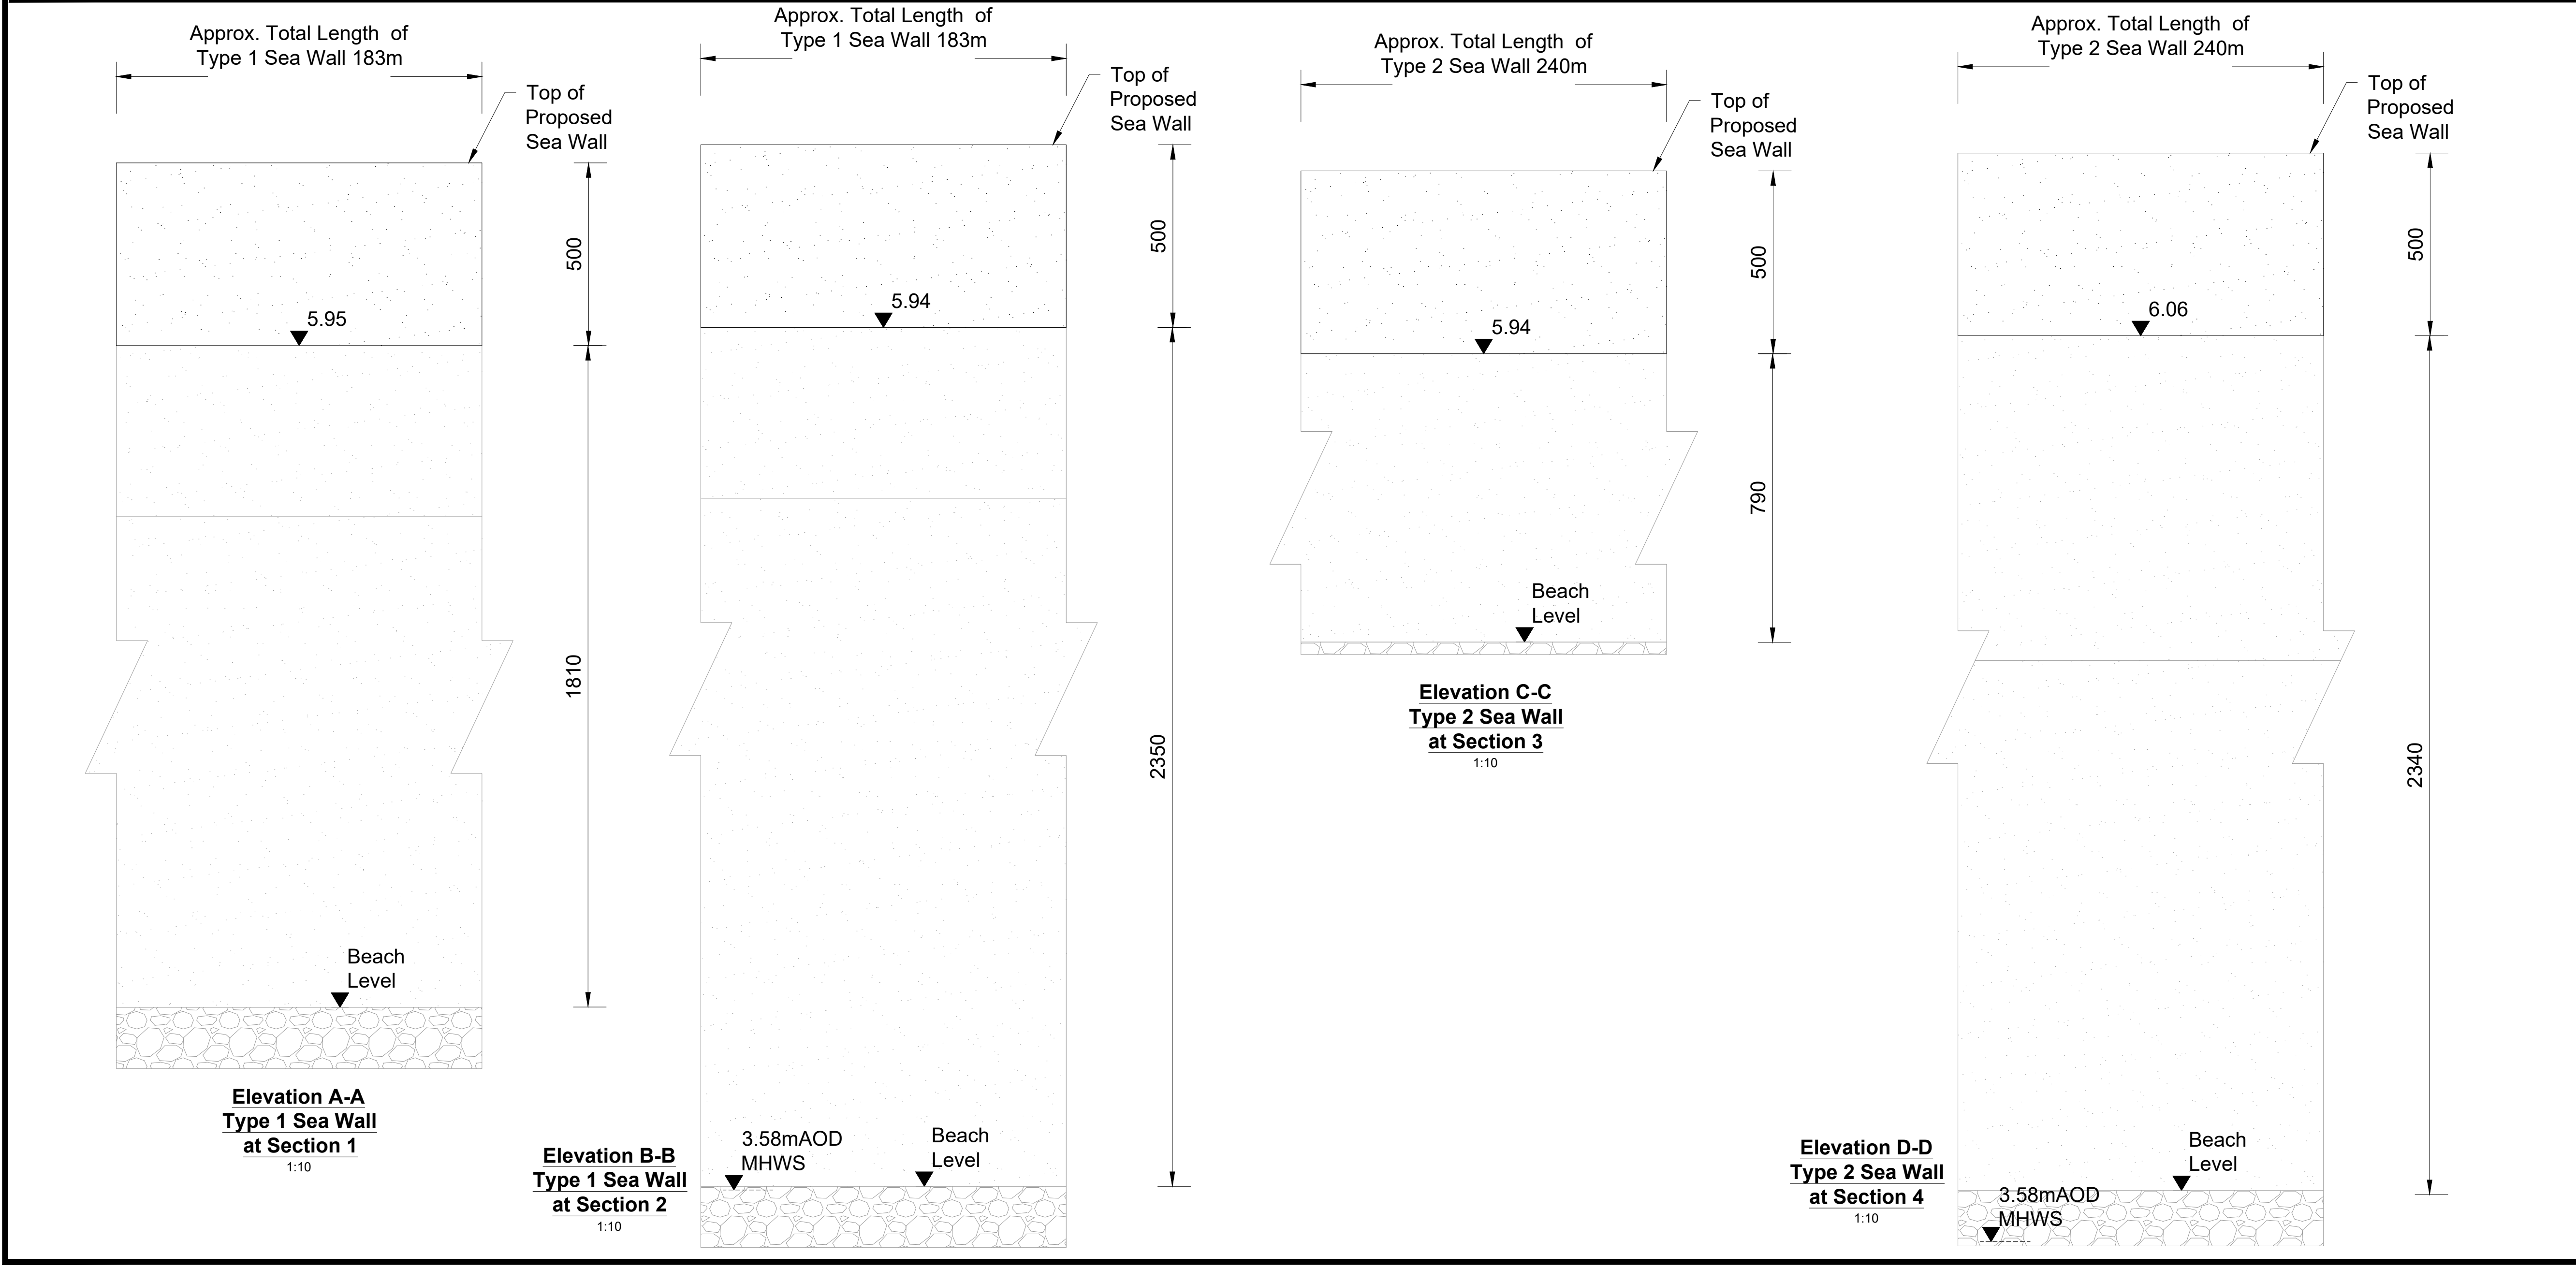

REV	DETAIL	DRAWN	CHECKED	DATE
PROJECT	Llanfairfechan Sea Wall Design			
TITLE	Proposed Sea Wall Elevation			
CLIENT	Flood Risk & Infrastructure			
SCALE @ A1:	DRAWN: DD	CHECKED: GP	APPROVED: GP	DWG STATUS:
As Shown	DATE: 25/11/2024	DATE: 25/11/2024	DATE: 25/11/2024	Planning
 CONWY CYNGOR BWRDEISTREF SIROL COUNTY BOROUGH COUNCIL ENVIRONMENT, ROADS & FACILITIES G.B. Edwards BEing (Horn) CEing FICE Head of Environment Roads & Facilities Mochdre Offices, Conwy Road, Mochdre, LL20 5AB. Tel: (01482) 575337 Fax: (01482) 575199				
PROJECT Ref:	DRAWING No:			REV
ERCF2305N	PL013			-

CAD File Ref:
File: ERCF2305N_PL013_Plan_012_Proposed Elevations.dwg
Printed: 02/02/2024 14:11