


CLIENT/CLIENT :



NODIADAU/NOTES

1. All dimensions are in millimeters and levels in meters unless noted otherwise.

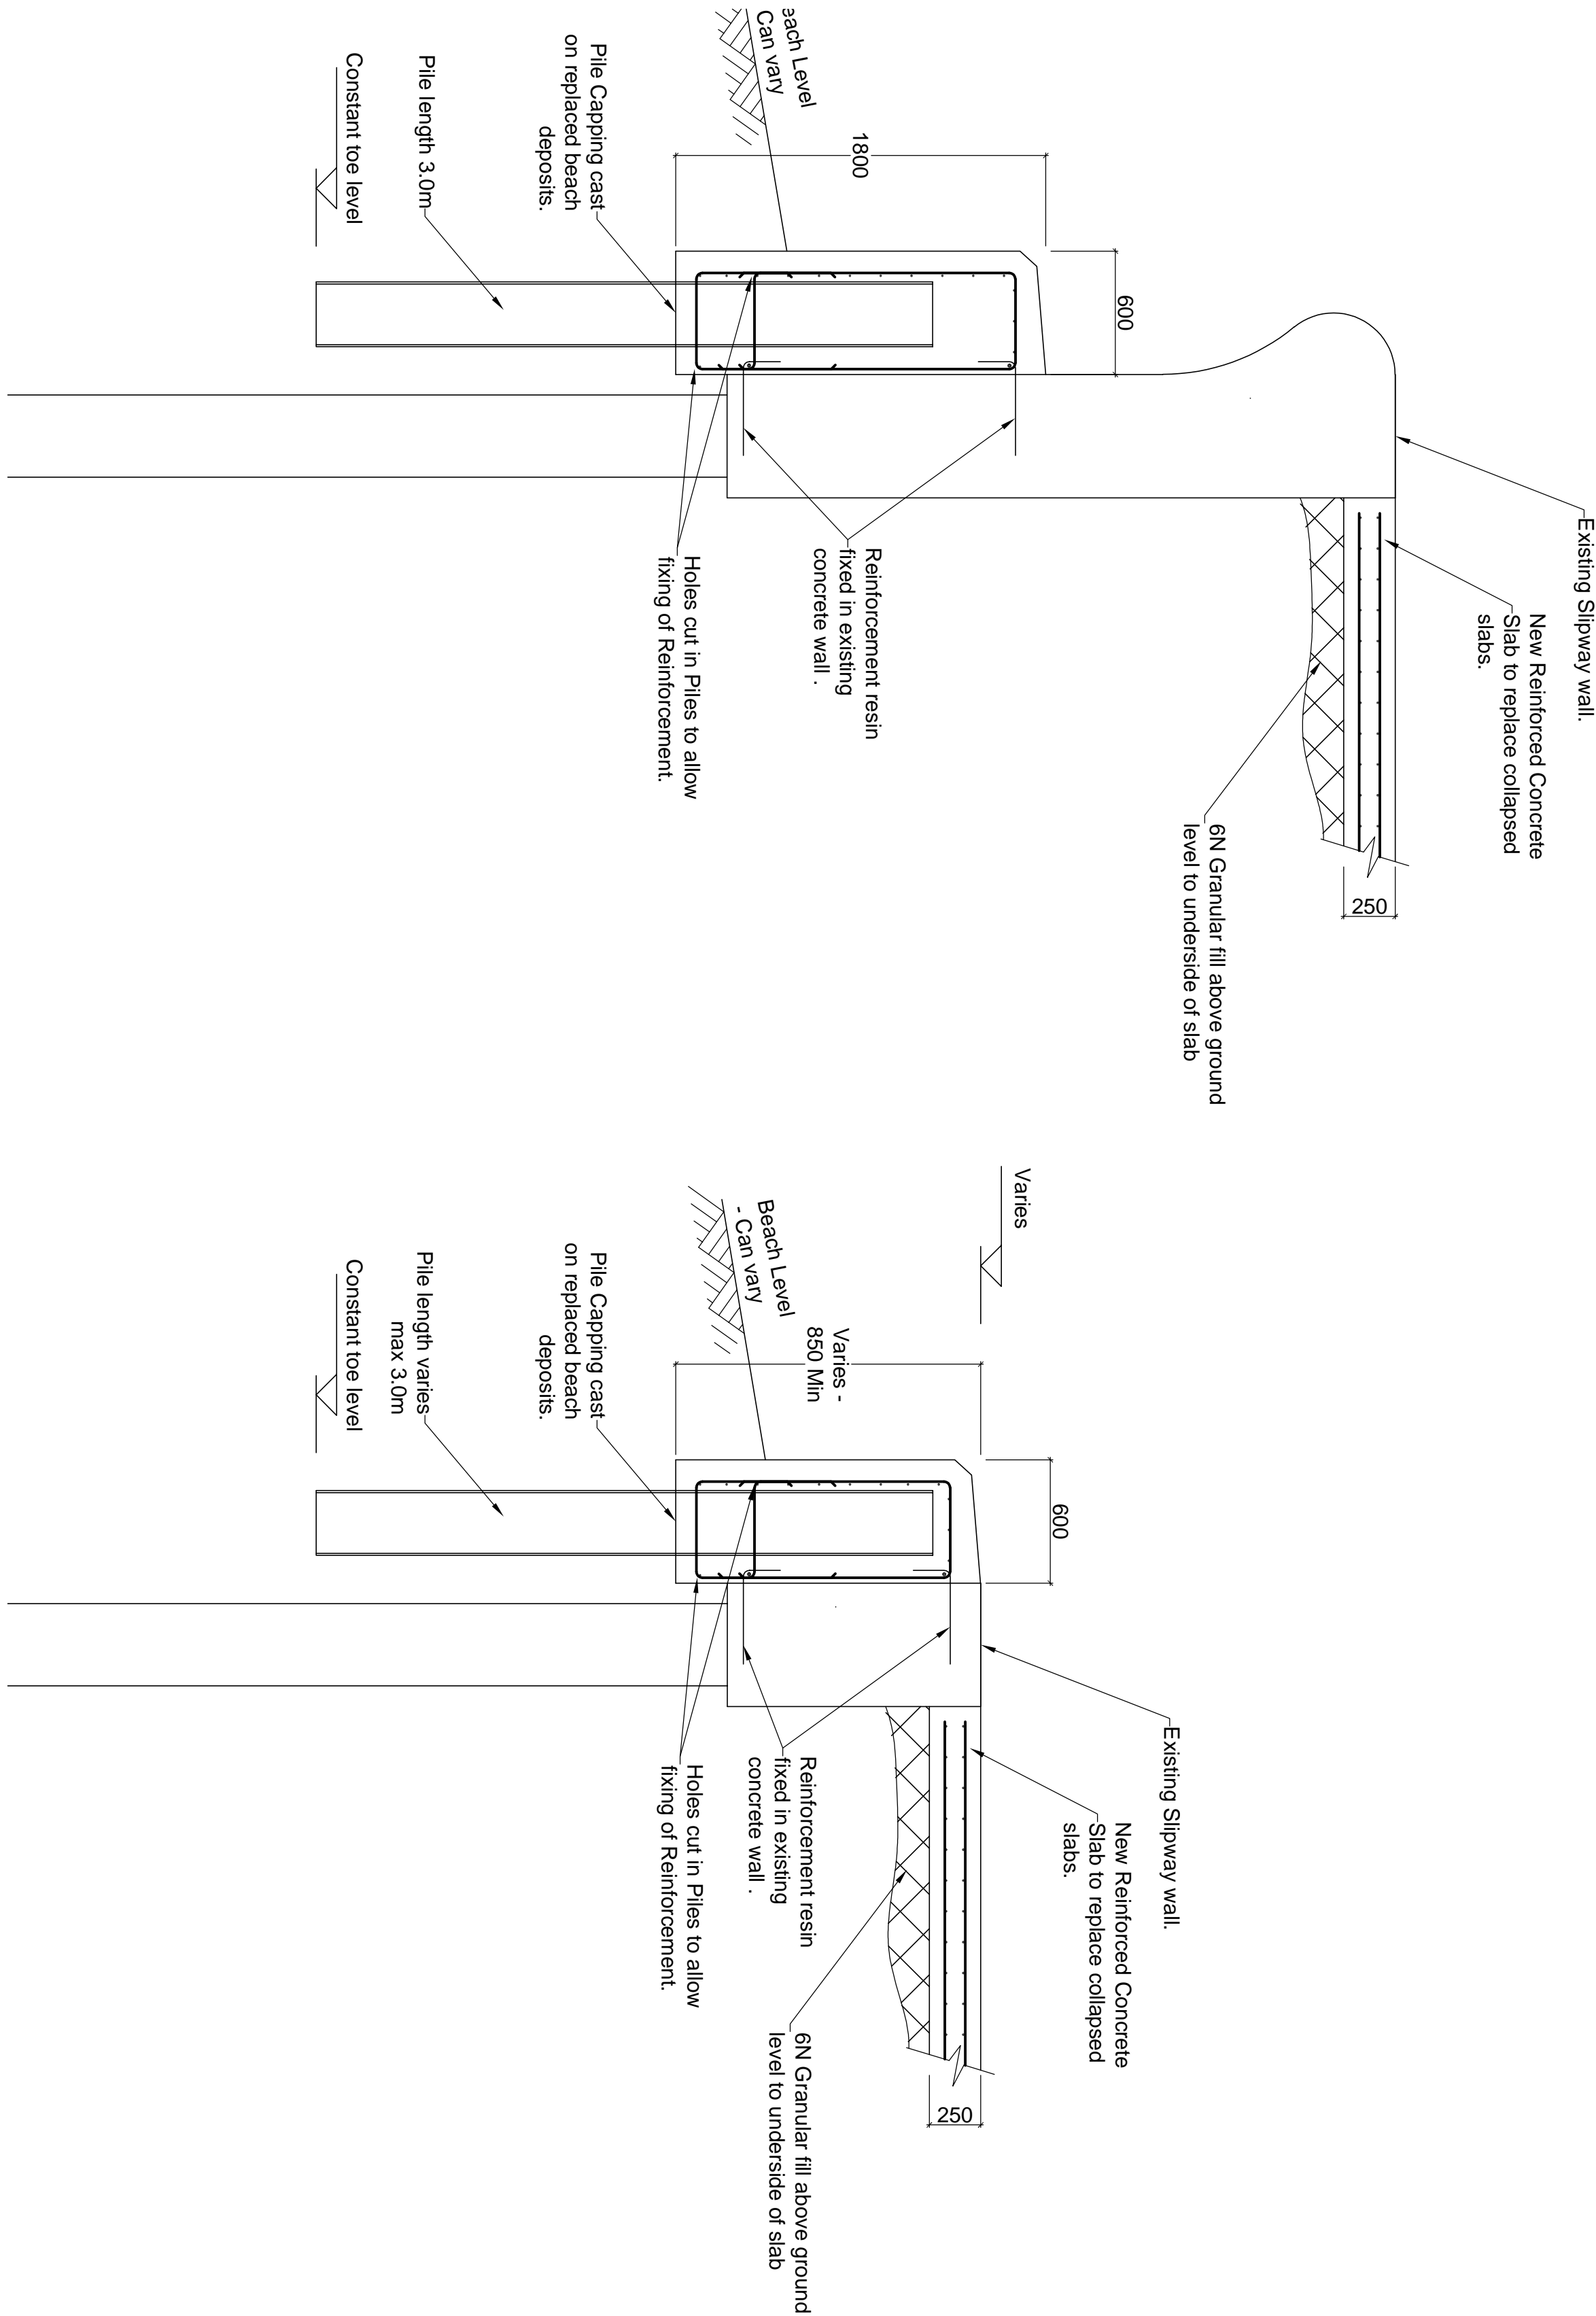


Section A-A

Scale 1:25


Section B-B

Scale 1:25

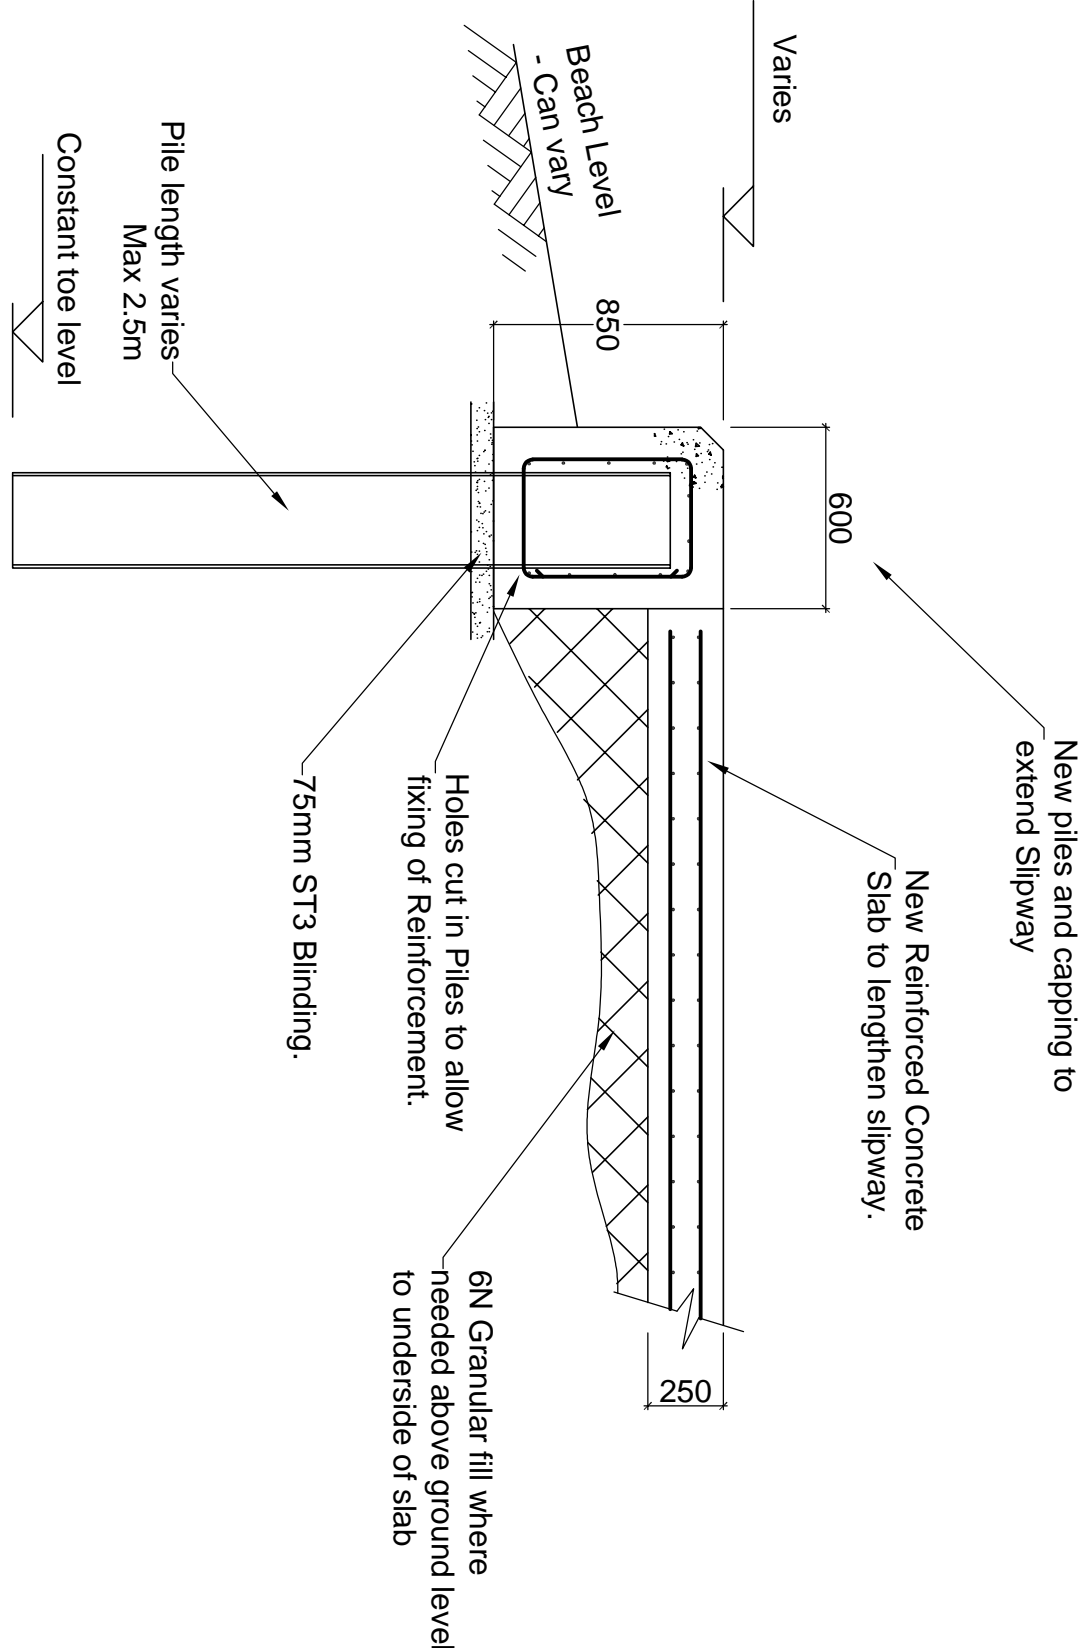

Section C-C

Scale 1:25

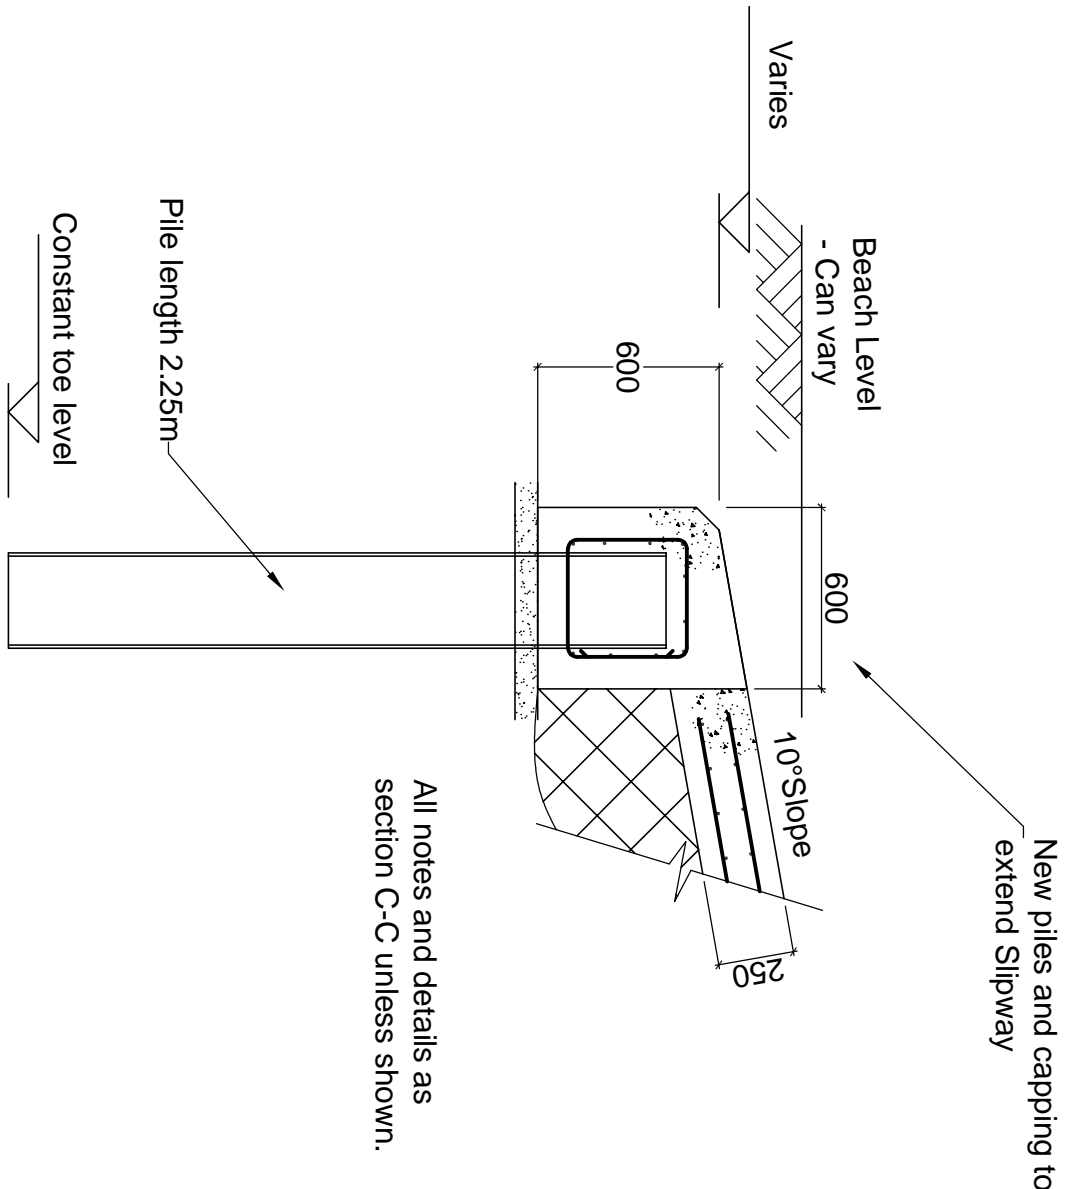

All notes and details as section C-C unless shown.

Section C-C'

Scale 1:25

REF NO.		REVISIONS		DATE	BY
