



INDICATIVE TYPICAL CROSS SECTIONS

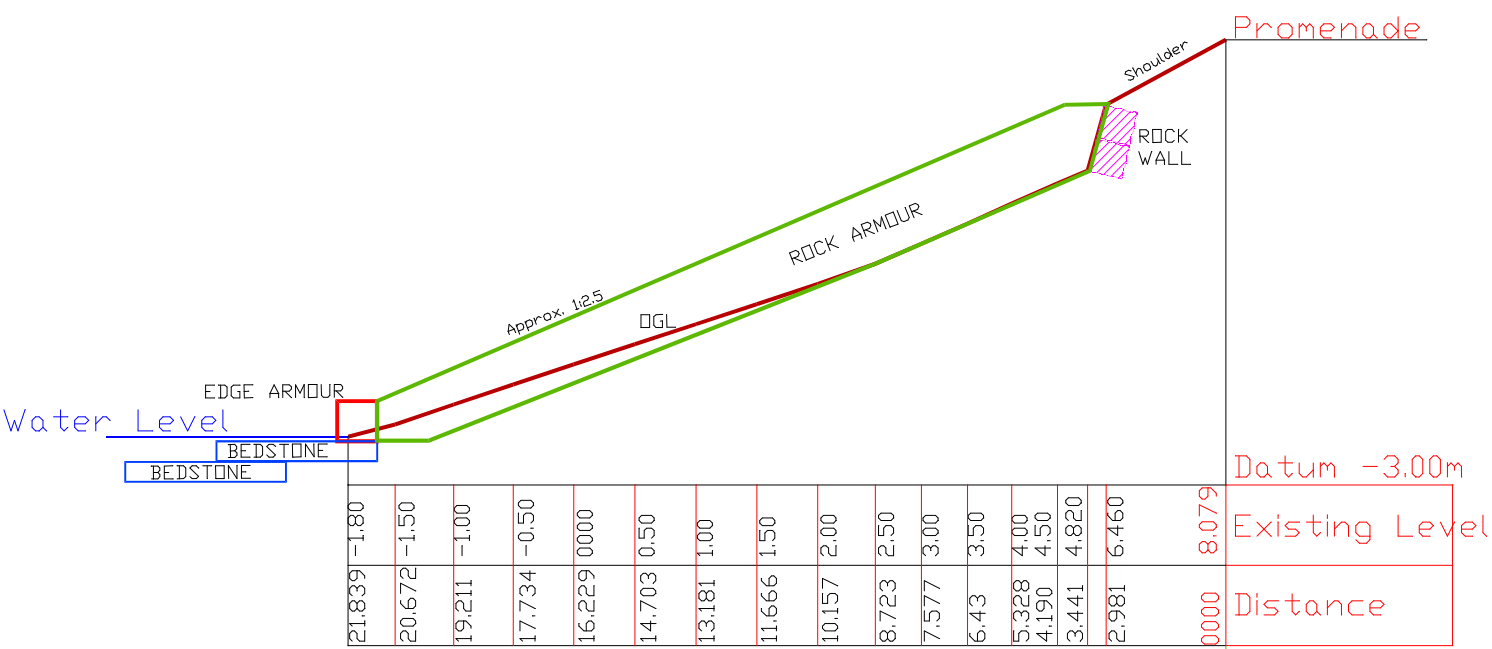

XS6

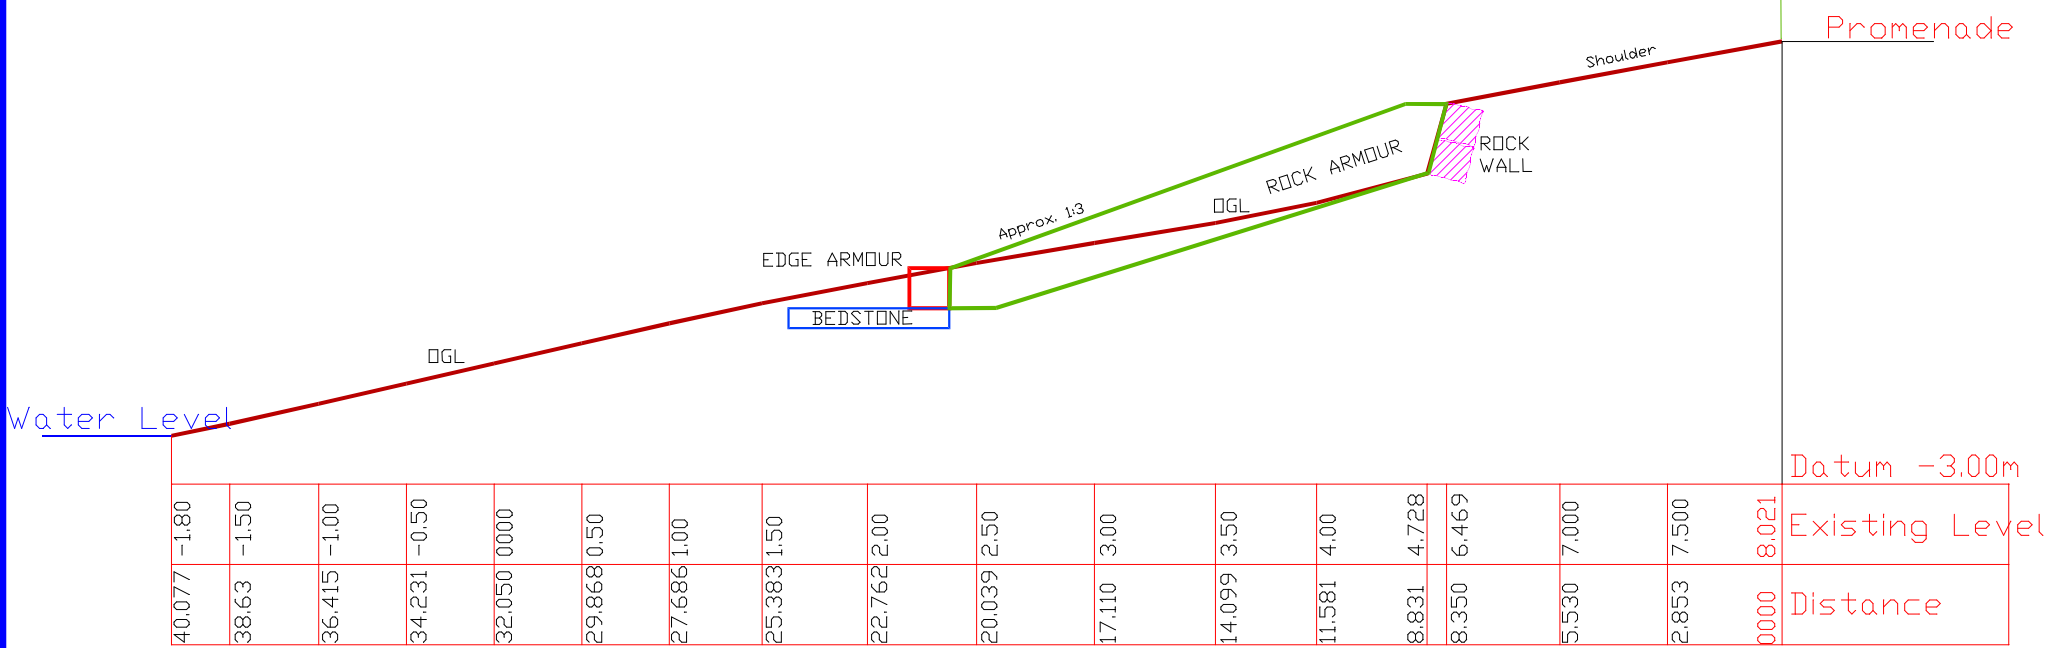

XS12

Mr Peter Kaminaris, Property Surveyor,
Economy, Treasury and Constitution Group
Business and Regions, Property Infrastructure..

CEDM Ltd
Shoreline Management
Wales
Nantllewath
Cymmer
PORT TALBOT
SA13 3ND
Email: howard@shorelinemanagement.co.uk
Mobile: 07960 486 751

Mr Peter Kaminaris
Property Surveyor

COASTAL DEFENCE - ROCK REVETMENT OPTION.

LOCATION(s)
SA1 - Rock Retaining Wall and Embankment Protection

June 2024

SECTIONS