



INDICATIVE TYPICAL CROSS SECTIONS

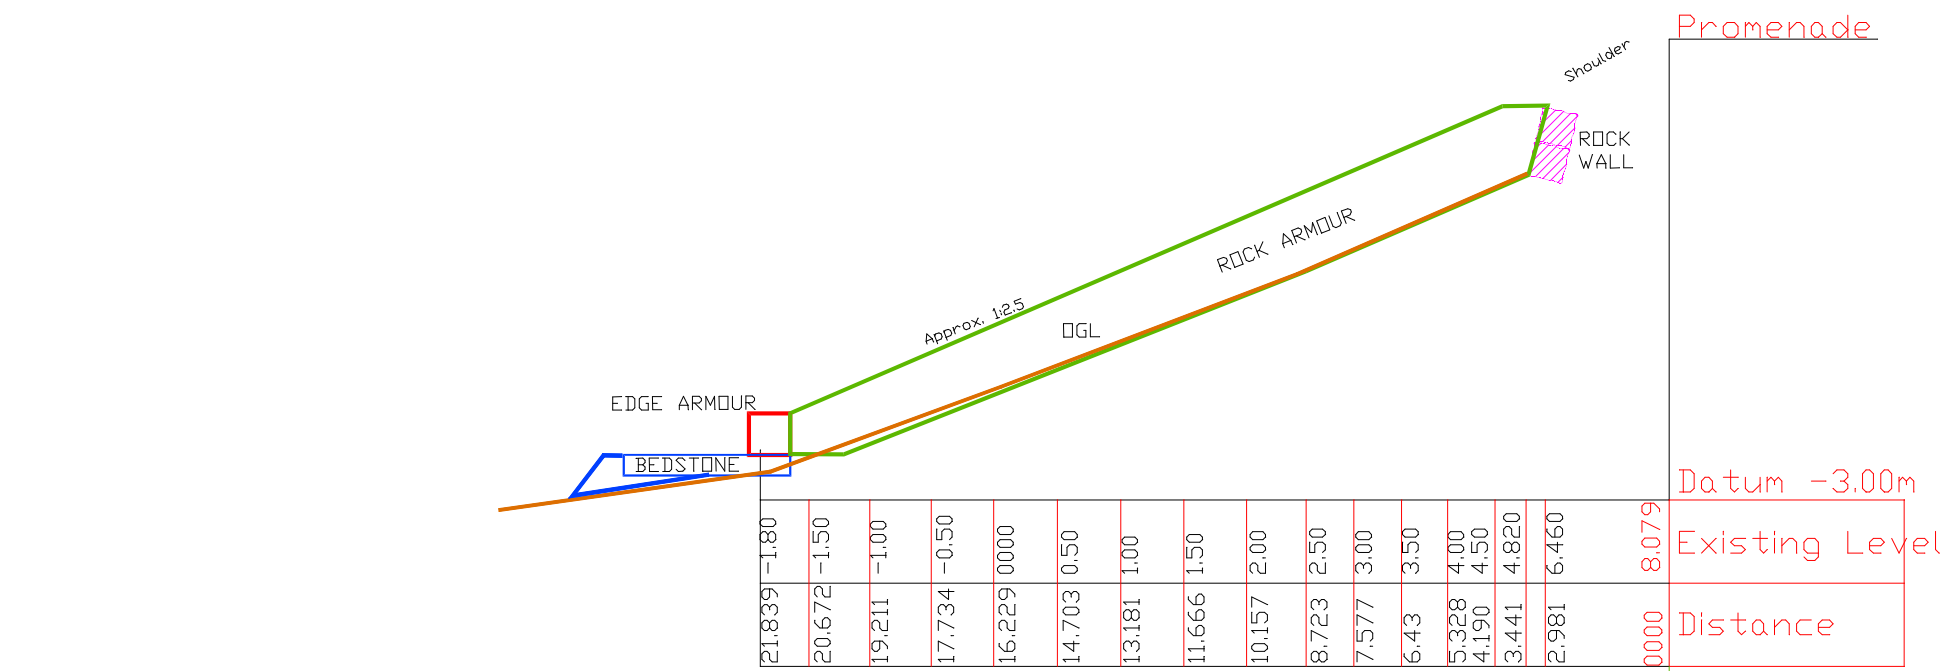

XS6

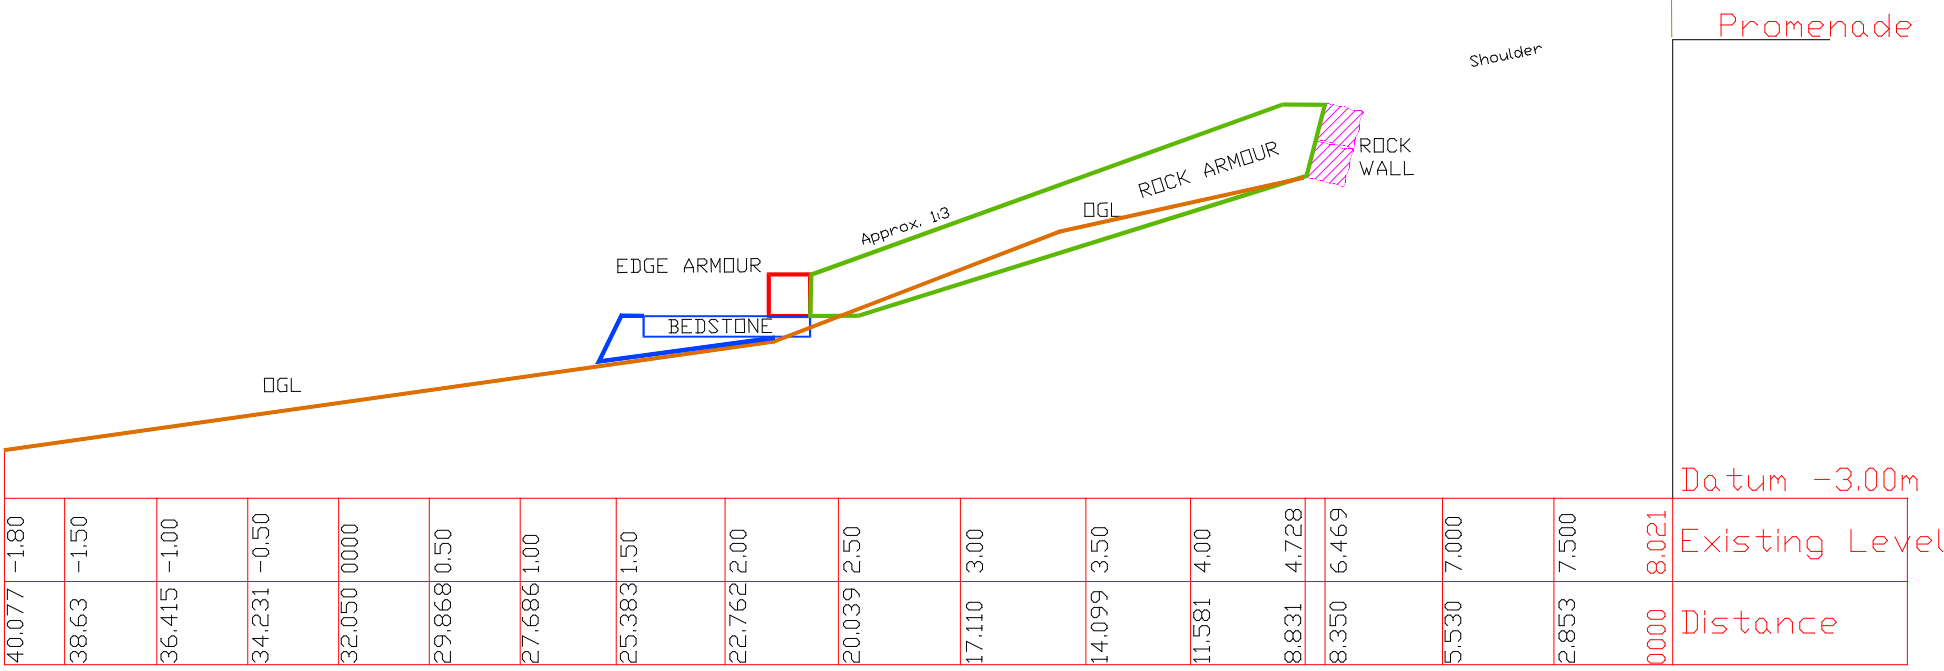

XS12



Uywodraeth Cymru
Welsh Government

Mr Peter Kaminaris, Property Surveyor,
Economy, Treasury and Constitution Group
Business and Regions, Property Infrastructure..

Mr Peter Kaminaris
Property Surveyor



SHORELINE
MANAGEMENT
wales

CEDM Ltd
Shoreline Management
Wales

Nantlleweth
Cymmer
PORT TALBOT
SA13 3ND

COASTAL DEFENCE CONSULTING

All Rights Reserved Cedm Ltd 2024

Email: howard@shorelinemanagement.co.uk
Mobile: 07860 486 751

COASTAL DEFENCE - ROCK REVETMENT

LOCATION(s)
SA1 - Rock Retaining Wall and Embankment Protection

Dec. 2024

TYPICAL SECTIONS