


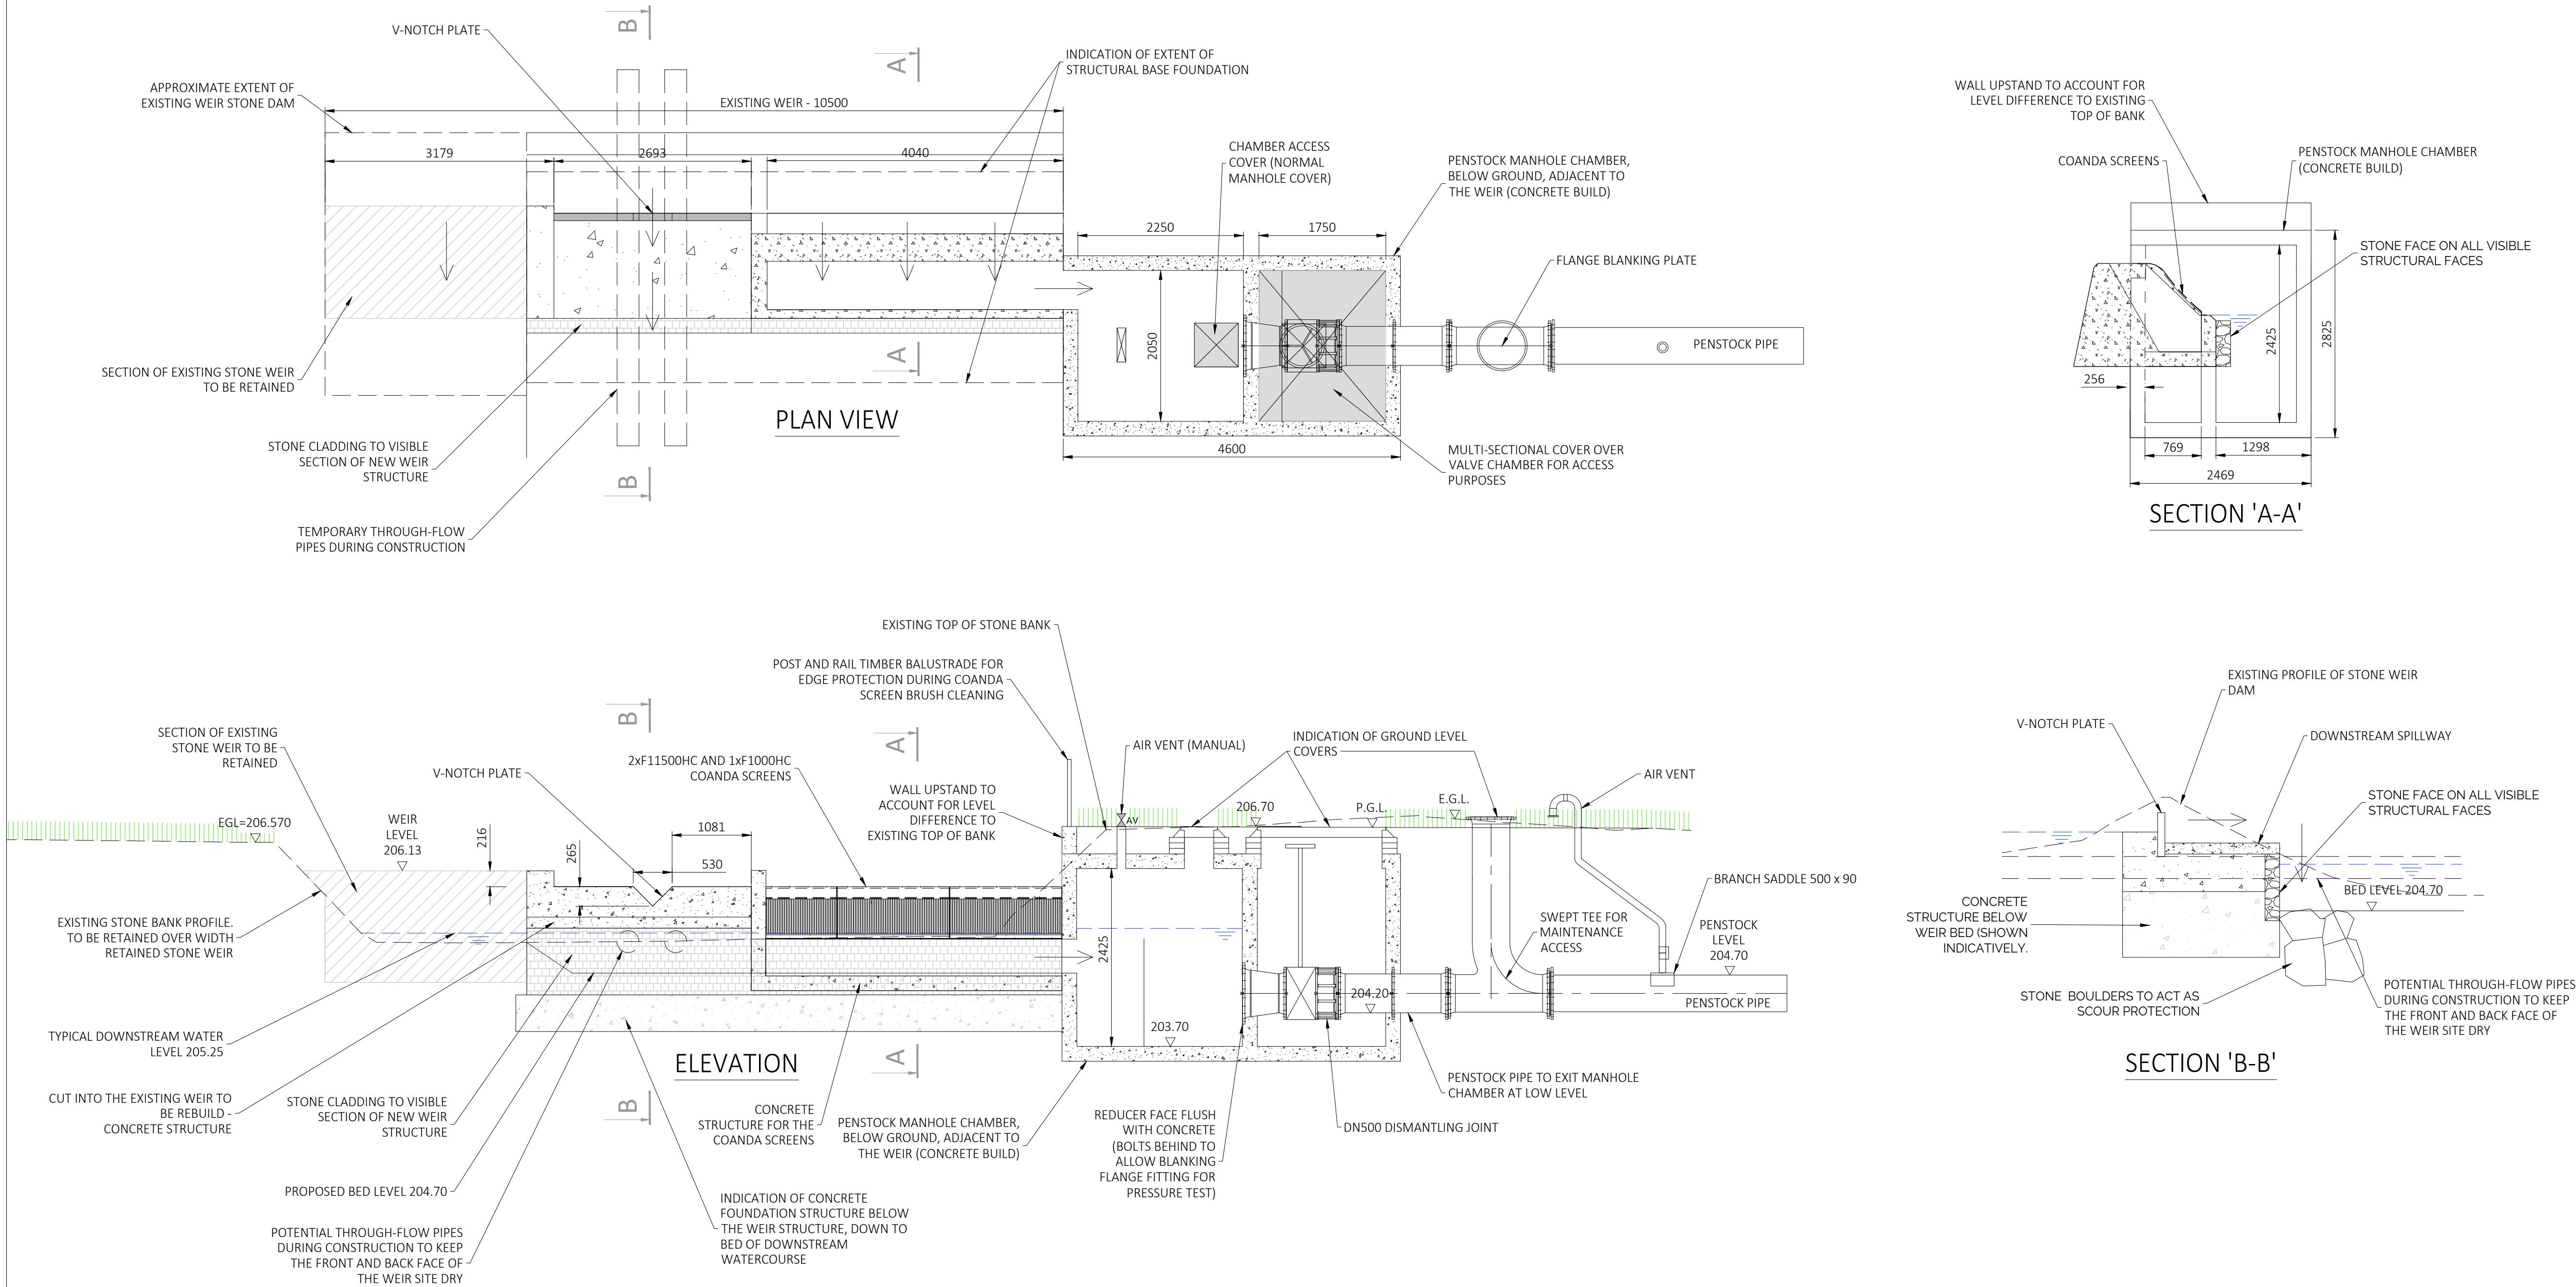


DO NOT SCALE



WEIR: Micro Hydro, 375kW Cadair Hydro (150m head, 300l/s, pelton turbine), operated by Dragon Hydro [www.dragonhydro.com](http://www.dragonhydro.com)  
Photos: Jonathan Bensted

REVISIONS				
P01	First Issue	27/09/24	FA	RB   RB
Rev.	Revision Notes	Date	Drawn By	Checked   Approved
<div><div><div><div><div><div></div><div></div><div></div></div></div><div><div>3rd Floor, Wharton Place 13 Wharton Street Cardiff CF10 1GS t: +44(0)2920 023665 e: cardiff@hydrock.com</div></div></div></div></div>				
CLIENT				
RHONDDA CYNON TAF COUNTY BOROUGH COUNCIL				
PROJECT				
DARE VALLEY COUNTRY PARK MICRO HYDRO DEVELOPMENT				
TITLE				
WEIR SECTIONS & DETAILS				
HYDROCK PROJECT NO.		SCALE @ A1		
C-34564		1:50		
STATUS DESCRIPTION				STATUS
SUITABLE FOR INFORMATION				S2
DRAWING NO.				REVISION
34564-HYD-XX-XX-DR-C-1610				P01