


**CRAIG
FOSTER
ARCHITECTS**

AREA SUBJECT OF
APPLICATION FOR
CERTIFICATE OF LAWFUL
DEVELOPMENT

```
XXXXXX E
YYYYYY N
```

FLUE COORDINATES

FENCE

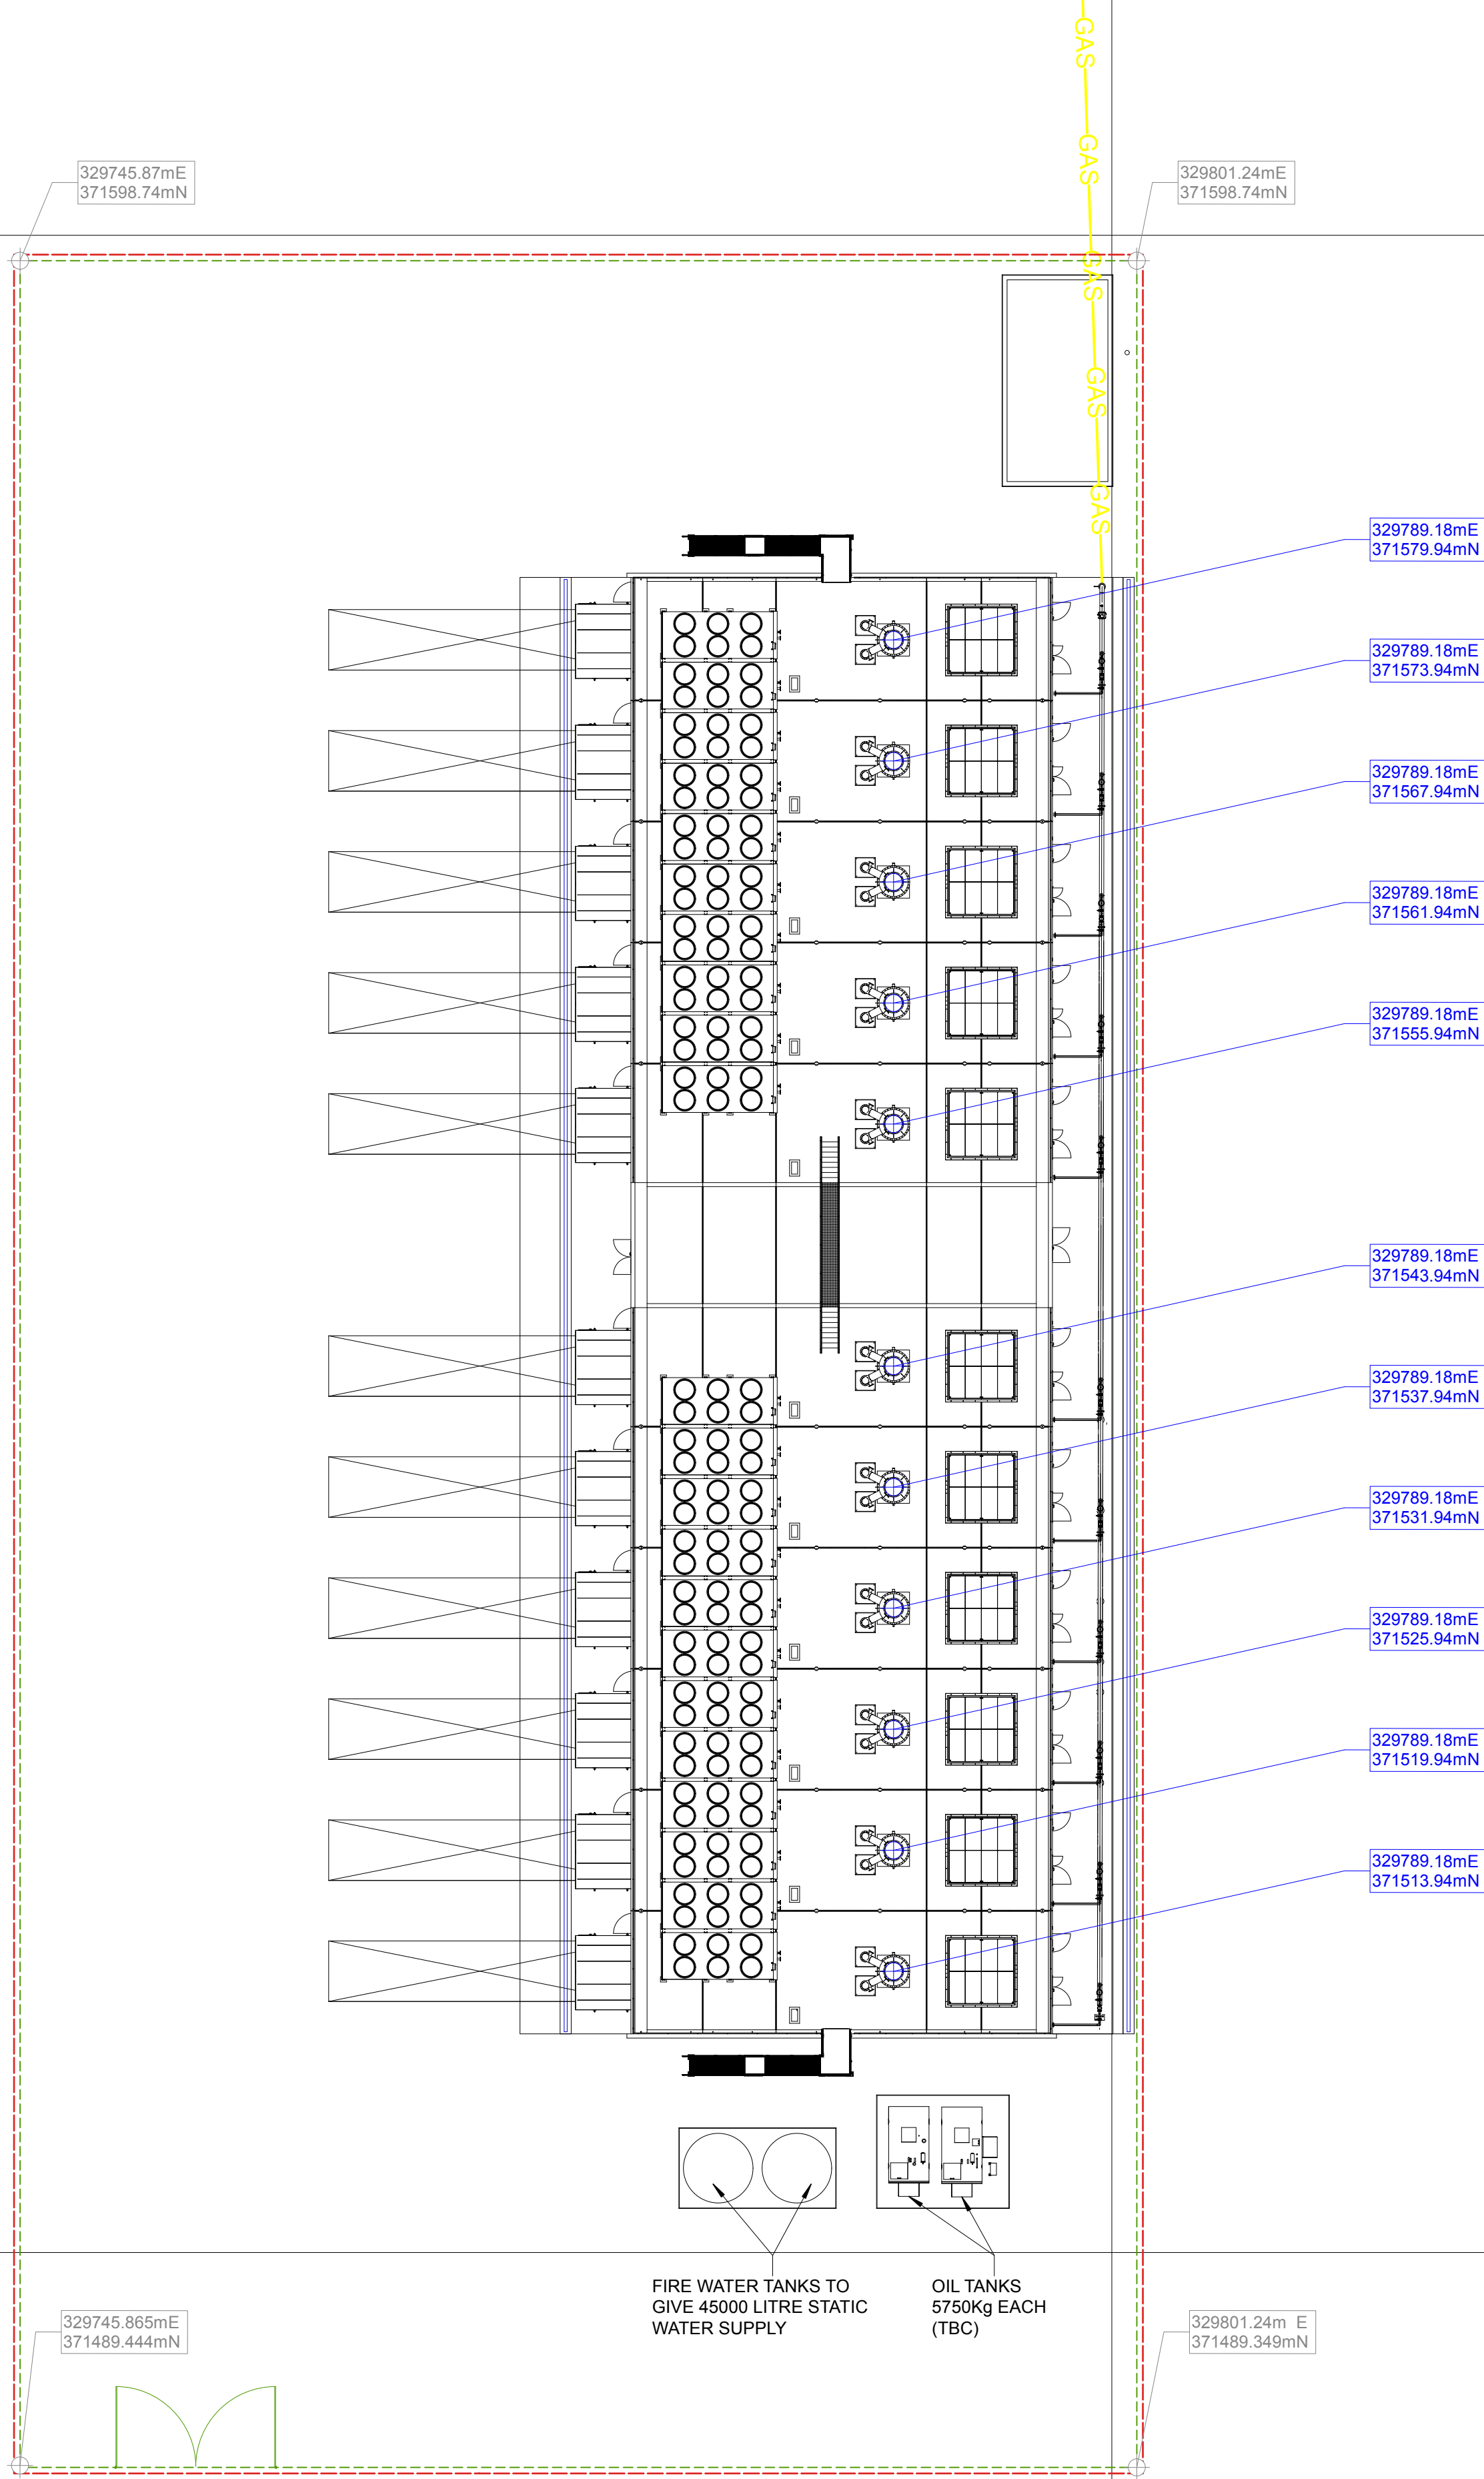

FIRE WATER TANKS TO
GIVE 45000 LITRE STATIC
WATER SUPPLY

OIL TANKS
5750Kg EACH
(TBC)

Clarke
Energy®
A KOHLER COMPANY


Engineer - Install - Maintain

CLARKE ENERGY LIMITED, HEAD OFFICE, POWER HOUSE, SENATOR POINT,
SOUTH BOUNDARY ROAD, KNOWSLEY INDUSTRIAL PARK,
LIVERPOOL, L33 7RR, UK TEL: +44 (0)151 546 4446

TITLE	SITE GA
-------	---------

CLIENT | TRITON POWER

SITE	DEESIDE
------	---------

	PAPER SIZE.	A1	SCALE.	1:250	
DRAWN BY.	CRAIG FOSTER ARCHITECTS		DATE DRAWN.	29.11.2024	ISSUE.

DRAWING NO.	C5682-GA-101	PD
-------------	--------------	----

THIS ASSEMBLY OR PART MUST COMPLY WITH KOHLER
SPECIFICATION "PEP-RML-001 RESTRICTED MATERIALS LIST"

UNCONTROLLED WHEN PRINTED