




EXISTING ASPHALT PLUG




EXISTING PARAPET

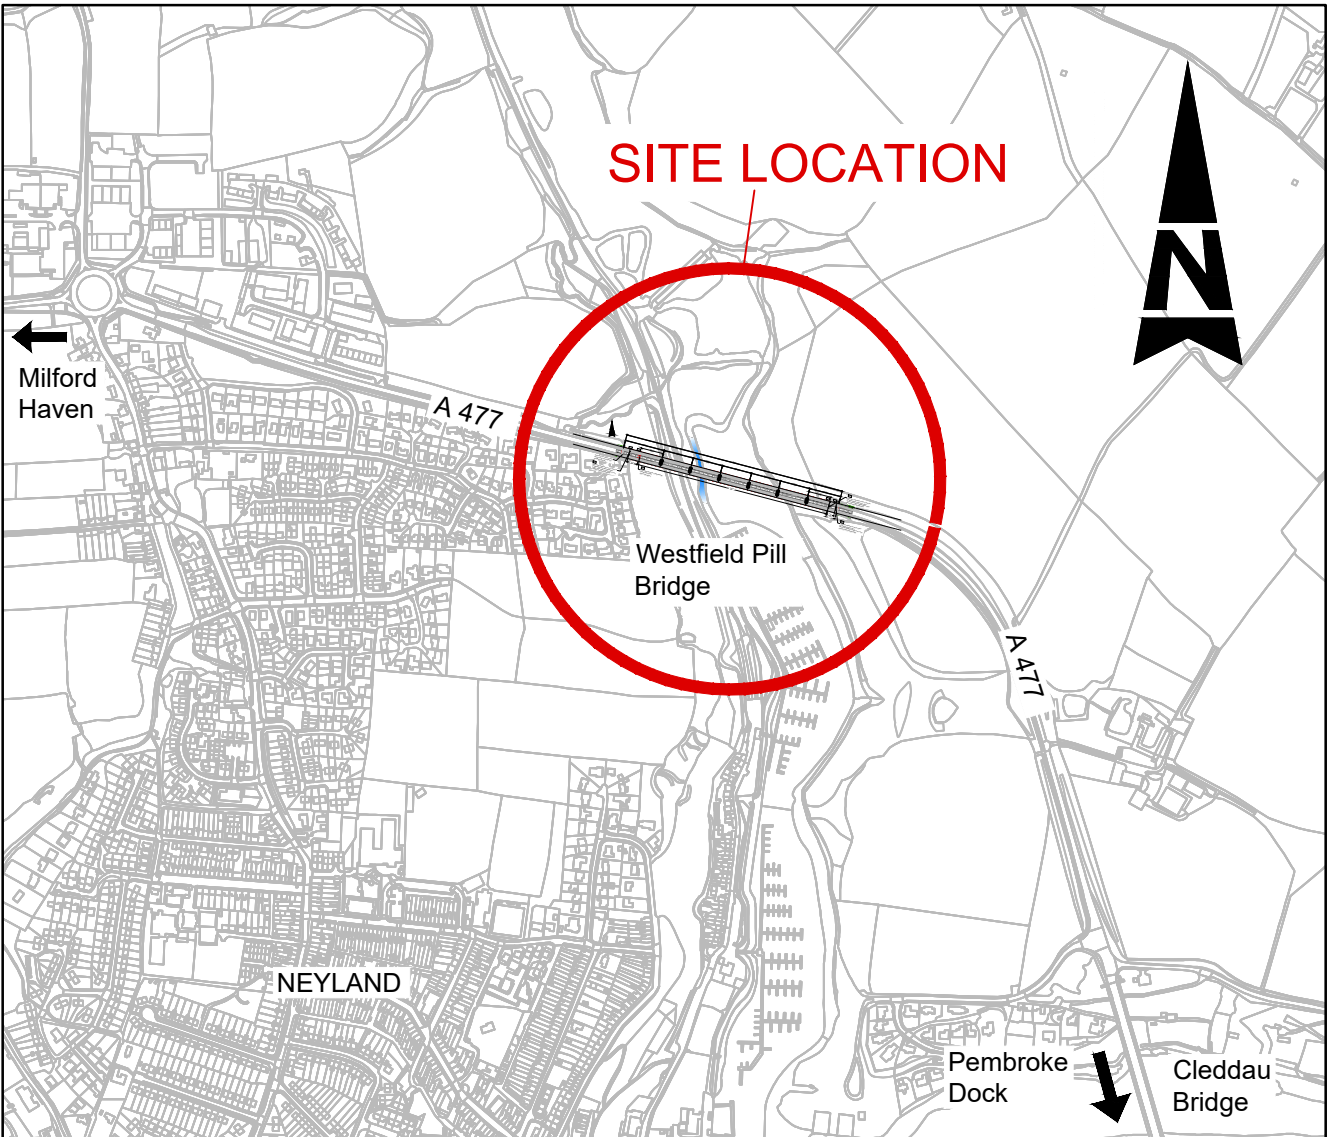


LOCATION PLAN

SCALE 1:10000

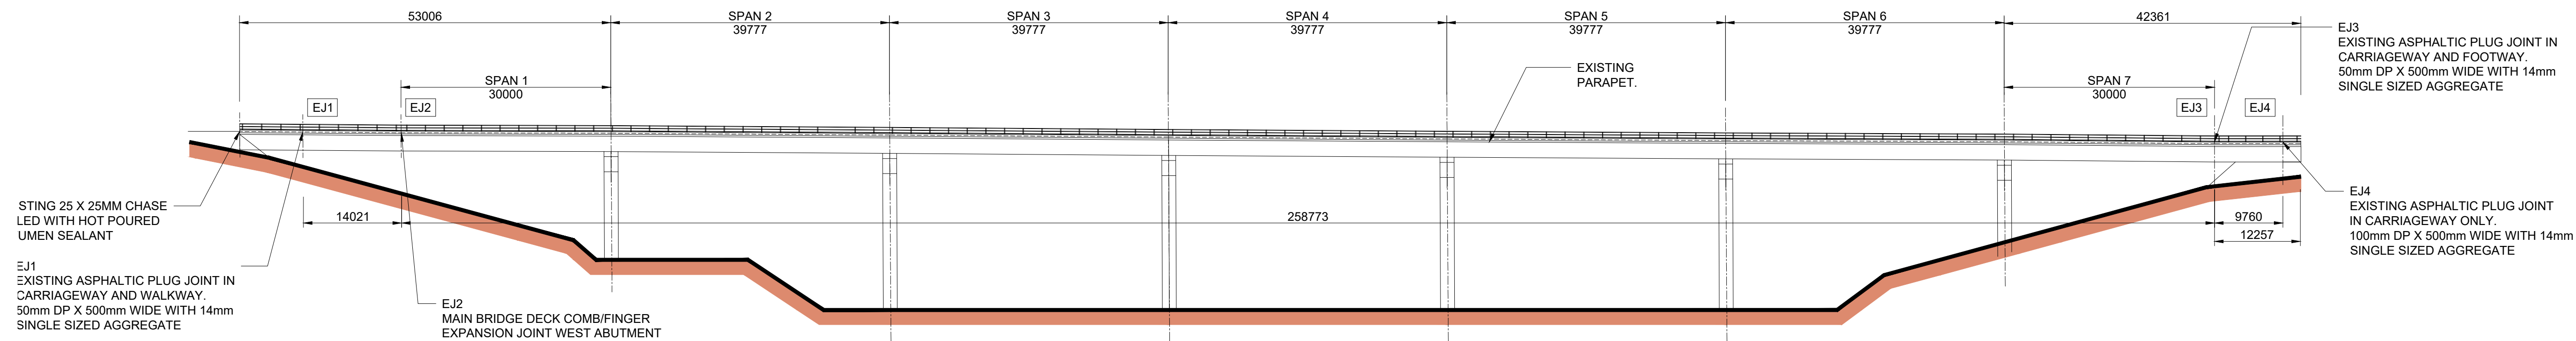

ELEVATION

SCALE 1:500

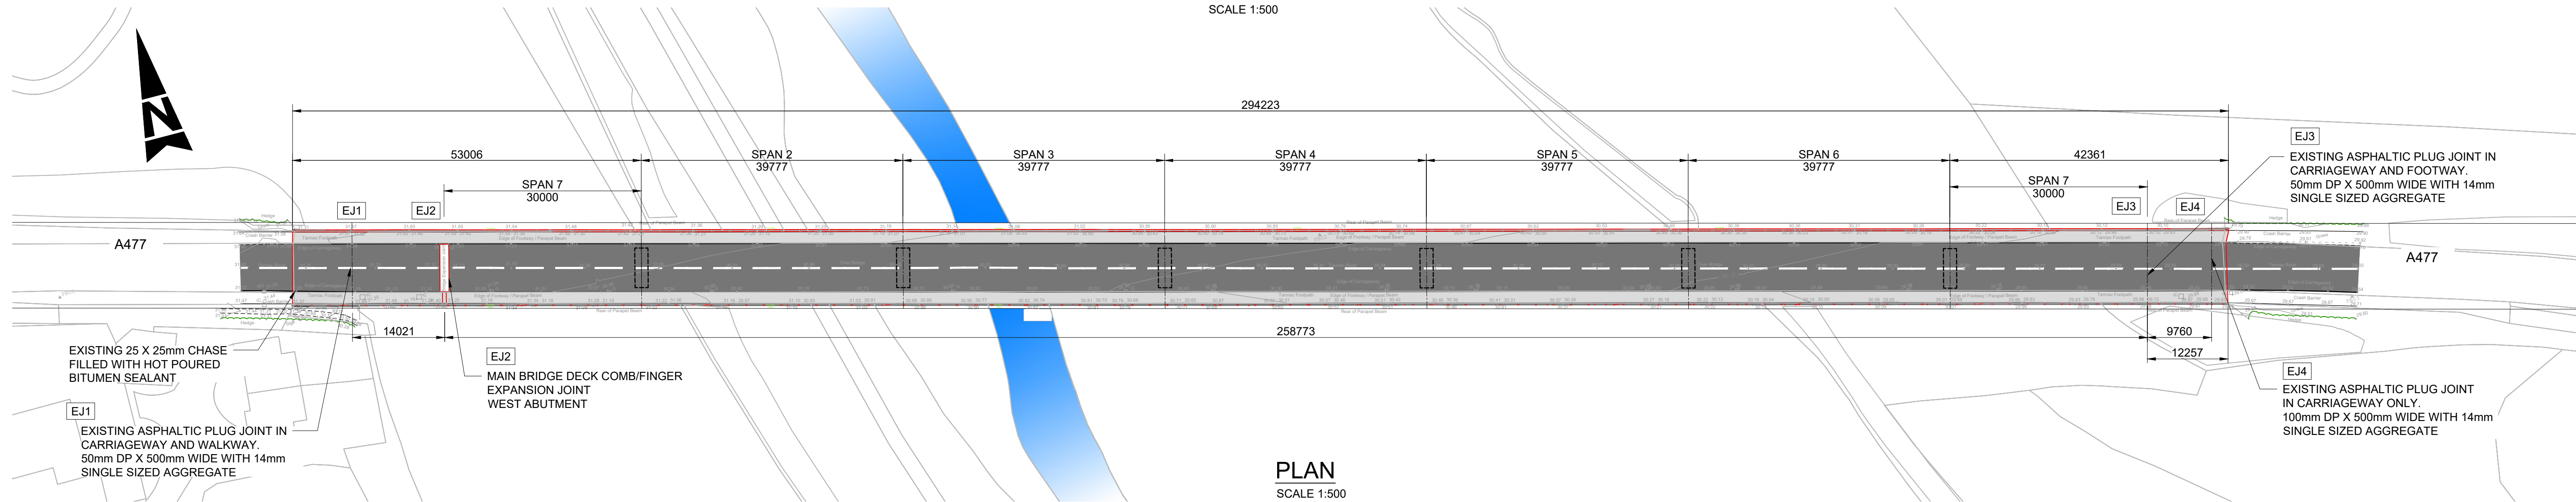

PLAN
SCALE 1:500

1. ALL DIMENSIONS ARE IN METRES UNLESS NOTED OTHERWISE.
2. ONLY WRITTEN DIMENSIONS SHALL BE USED, DO NOT SCALE.

REPRODUCED FROM THE ORDNANCE SURVEY MAPPING WITH THE PERMISSION OF THE CONTROLLER OF HER MAJESTY'S STATIONERY OFFICE. © CROWN COPYRIGHT. UNAUTHORISED REPRODUCTION INFRINGES CROWN COPYRIGHT AND MAY LEAD TO PROSECUTION OR CIVIL PROCEEDINGS. PEMBROKESHIRE C.C. LOCAL AUTHORITY LICENCE NUMBER LA 100023344 2024

In addition to the hazards/risks normally associated with the types of work detailed on this drawing, note the following significant residual risks (Reference shall also be made to the design hazard log).


Construction
PROXIMITY TO LIVE UTILITIES INCLUDING 11kv CABLE AND PROXIMITY TO LIVE TRAFFIC. PROXIMITY TO WATERCOURSE BELOW.

Maintenance / Cleaning
PROXIMITY TO LIVE UTILITIES INCLUDING 11KV CABLE AND PROXIMITY TO LIVE TRAFFIC. PROXIMITY WATERCOURSE BELOW.

Use
NONE.

Decommissioning / Demolition
PROXIMITY TO LIVE UTILITIES INCLUDING 11KV CABLE AND PROXIMITY TO LIVE TRAFFIC. PROXIMITY WATERCOURSE BELOW.

Description						
Status	Revision	Drawn	Checked	Reviewed	Authorised	Issue Date
Description						
Status	Revision	Drawn	Checked	Reviewed	Authorised	Issue Date
Description						
Status	Revision	Drawn	Checked	Reviewed	Authorised	Issue Date
Description						
Status	Revision	Drawn	Checked	Reviewed	Authorised	Issue Date
Description						
FOR INFORMATION						
Status	Revision	Drawn	Checked	Reviewed	Authorised	Issue Date
S0	P01.1	---	---	---	---	---

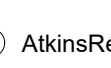Drawing Suitability		Status	Project Title	
WORK IN PROGRESS		S0	Westfield Pill Bridge Repairs	
 West Glamorgan House 12 Orchard Street Swansea West Glamorgan SA1 5AD Tel: +44 (0)1792 641172 Fax: +44 (0)1792 472019 www.atkinsrealis.com		Drawing Title WESTFIELD PILL BRIDGE REPAIRS EXISTING GENERAL ARRANGEMENT DRAWING		
Copyright © AtkinsRéalis (2024)				
Client		Drawing Number		
 PEMBROKESHIRE COUNTY COUNCIL		Project PE17_001 - ATK - SBR - SWMWRCS - DR - CB - 000010 Location Type Role Number		
		Original Size: A1 Scale: AS SHOWN Project Ref. No: 5227258 Sheet: 1 of 1 Rev: P01.1		