


Marine Licence Application Drawings & Design Detail

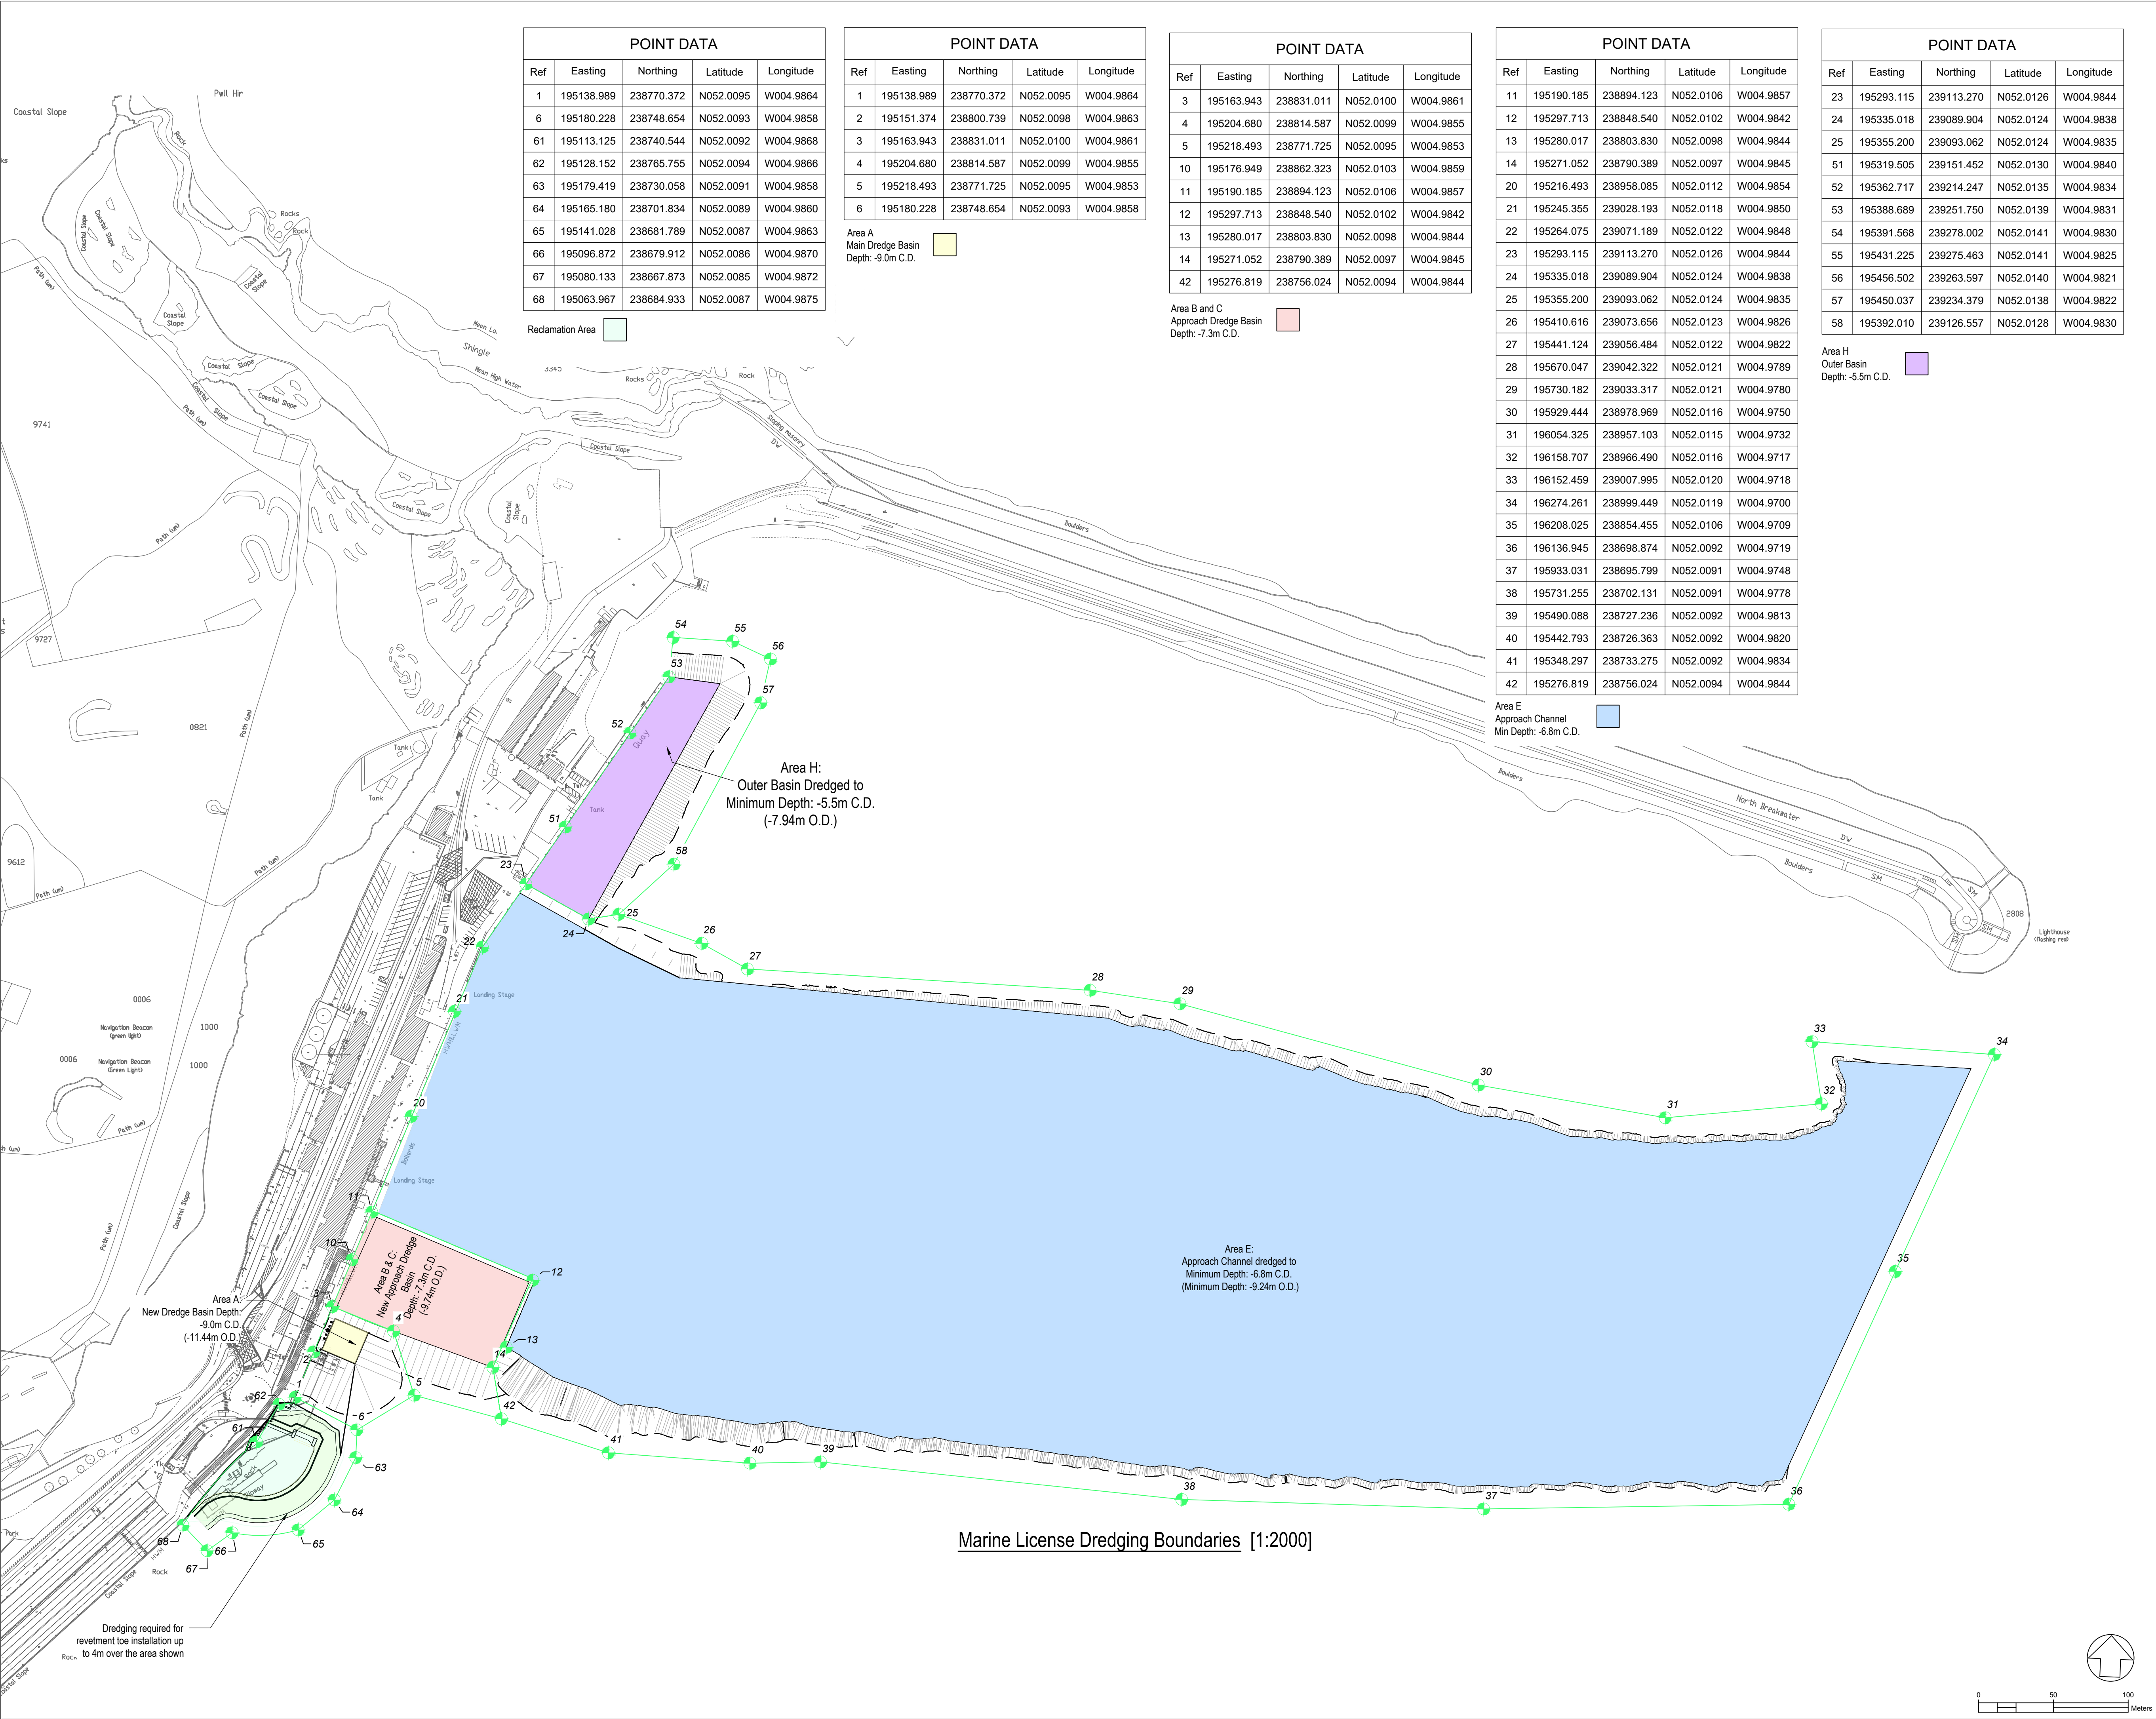

POINT DATA				
Ref	Easting	Northing	Latitude	Longitude
1	195138.989	238770.372	N052.0095	W004.9864
6	195180.228	238748.654	N052.0093	W004.9858
61	195113.125	238740.544	N052.0092	W004.9868
62	195128.152	238765.755	N052.0094	W004.9866
63	195179.419	238730.058	N052.0091	W004.9858
64	195165.180	238701.834	N052.0089	W004.9860
65	195141.028	238681.789	N052.0087	W004.9863
66	195096.872	238679.912	N052.0086	W004.9870
67	195080.133	238667.873	N052.0085	W004.9872
68	195063.967	238684.933	N052.0087	W004.9875

POINT DATA				
Ref	Easting	Northing	Latitude	Longitude
1	195138.989	238770.372	N052.0095	W004.9864
2	195151.374	238800.739	N052.0098	W004.9863
3	195163.943	238831.011	N052.0100	W004.9861
4	195204.680	238814.587	N052.0099	W004.9855
5	195218.493	238771.725	N052.0095	W004.9853
10	195176.949	238862.323	N052.0103	W004.9859
11	195190.185	238894.123	N052.0106	W004.9857
12	195297.713	238848.540	N052.0102	W004.9842
13	195280.017	238803.830	N052.0098	W004.9844
14	195271.052	238790.389	N052.0097	W004.9845
42	195276.819	238756.024	N052.0094	W004.9844

Area A
Main Dredge Basin
Depth: -9.0m C.D.

POINT DATA				
Ref	Easting	Northing	Latitude	Longitude
3	195163.943	238831.011	N052.0100	W004.9861
4	195204.680	238814.587	N052.0099	W004.9855
5	195218.493	238771.725	N052.0095	W004.9853
10	195176.949	238862.323	N052.0103	W004.9859
11	195190.185	238894.123	N052.0106	W004.9857
12	195297.713	238848.540	N052.0102	W004.9842
21	195245.355	239028.193	N052.0118	W004.9850
22	195264.075	239071.189	N052.0122	W004.9848
23	195293.115	239113.270	N052.0126	W004.9844
24	195335.018	239089.904	N052.0124	W004.9838
25	195355.200	239093.062	N052.0124	W004.9835
26	195410.616	239073.656	N052.0123	W004.9826
27	195441.124	239056.484	N052.0122	W004.9822
28	195670.047	239042.322	N052.0121	W004.9789
29	195730.182	239033.317	N052.0121	W004.9780
30	195929.444	238978.969	N052.0116	W004.9750
31	196054.325	238957.103	N052.0115	W004.9732
32	196158.707	238966.490	N052.0116	W004.9717
33	196152.459	239007.995	N052.0120	W004.9718
34	196274.261	238999.449	N052.0119	W004.9700
35	196208.025	238854.455	N052.0106	W004.9709
36	196136.945	238698.874	N052.0092	W004.9719
37	195933.031	238695.799	N052.0091	W004.9748
38	195731.255	238702.131	N052.0091	W004.9778
39	195490.088	238727.236	N052.0092	W004.9813
40	195442.793	238726.363	N052.0092	W004.9820
41	195348.297	238733.275	N052.0092	W004.9834
42	195276.819	238756.024	N052.0094	W004.9844

Area B and C
Approach Dredge Basin
Depth: -7.3m C.D.

POINT DATA				
Ref	Easting	Northing	Latitude	Longitude
11	195190.185	238894.123	N052.0106	W004.9857
12	195297.713	238848.540	N052.0102	W004.9842
13	195280.017	238803.830	N052.0098	W004.9844
14	195271.052	238790.389	N052.0097	W004.9845
20	195216.493	238958.085	N052.0112	W004.9854
21	195245.355	239028.193	N052.0118	W004.9850
22	195264.075	239071.189	N052.0122	W004.9848
23	195293.115	239113.270	N052.0126	W004.9844
24	195335.018	239089.904	N052.0124	W004.9838
25	195355.200	239093.062	N052.0124	W004.9835
26	195410.616	239073.656	N052.0123	W004.9826
27	195441.124	239056.484	N052.0122	W004.9822
28	195670.047	239042.322	N052.0121	W004.9789
29	195730.182	239033.317	N052.0121	W004.9780
30	195929.444	238978.969	N052.0116	W004.9750
31	196054.325	238957.103	N052.0115	W004.9732
32	196158.707	238966.490	N052.0116	W004.9717
33	196152.459	239007.995	N052.0120	W004.9718
34	196274.261	238999.449	N052.0119	W004.9700
35	196208.025	238854.455	N052.0106	W004.9709
36	196136.945	238698.874	N052.0092	W004.9719
37	195933.031	238695.799	N052.0091	W004.9748
38	195731.255	238702.131	N052.0091	W004.9778
39	195490.088	238727.236	N052.0092	W004.9813
40	195442.793	238726.363	N052.0092	W004.9820
41	195348.297	238733.275	N052.0092	W004.9834
42	195276.819	238756.024	N052.0094	W004.9844

Area E
Approach Channel
Min Depth: -6.8m C.D.

POINT DATA				
Ref	Easting	Northing	Latitude	Longitude
23	195293.115	239113.270	N052.0126	W004.9844
24	195335.018	239089.904	N052.0124	W004.9838
25	195355.200	239093.062	N052.0124	W004.9835
51	195319.505	239151.452	N052.0130	W004.9840
52	195362.717	239214.247	N052.0135	W004.9834
53	195388.689	239251.750	N052.0139	W004.9831
54	195391.568	239278.002	N052.0141	W004.9830
55	195431.225	239275.463	N052.0141	W004.9825
56	195456.502	239263.597	N052.0140	W004.9821
57	195450.037	239234.379	N052.0138	W004.9822
58	195392.010	239126.557	N052.0128	W004.9830

Area H
Outer Basin
Depth: -5.5m C.D.

- ### NOTES
- Verifying Dimensions.
The contractor shall verify dimensions against such other drawings or site conditions as pertain to this part of the work.
 - Existing Services.
Any information concerning the location of existing services indicated on this drawing is intended for general guidance only. It shall be the responsibility of the contractor to determine and verify the exact horizontal and vertical alignment of all cables, pipes, etc. (both underground and overhead) before work commences.
 - Issue of Drawings.
Hard copies, dwf and pdf will form a controlled issue of the drawing. All other formats (dwg, dxf etc.) are deemed to be an uncontrolled issue and any work carried out based on these files is at the recipient's own risk. RPS will not accept any responsibility for any errors arising from the use of these files, either by human error by the recipient, listing of un-dimensioned measurements, compatibility issues with the recipient's software, and any errors arising when these files are used to aid the recipients drawing production, or setting out on site.
 - Datum. Chart Datum (C.D.) unless noted otherwise
 - Slopes shown are indicative and are determined based upon levels from bathymetric survey information provided by Shoreline Surveys, December 2024
 - O.D. - Ordnance Datum
 - Easting and Northings relative to OSGB1936 and in metres
 - Latitude and Longitude Coordinates to ETRS89 and in Degrees and decimal minutes.
 - Boundary line includes approximated side slopes and allowance for siltation.

- Area A: New Dredge Basin
Dredge Depth: -9.0m C.D.
- Area B & C: New Approach Dredge Basin
Dredge Depth: -7.3m C.D.
- Area E: New Approach Channel Basin
Minimum Depth: -6.8m C.D.
- Area H: Outer Basin
Minimum Depth: -5.5m C.D.
- Reclamation Area
Dredge depth up to 4m over the area
- Dredging Boundary Coordinate
(Refer to Tabulated information).
- Dredging Boundary

C01	Issue for Submission	EM	27/05/2025
rev	amendments	check	date

rps Elmwood House
74 Boucher Road
Belfast
BT12 6RZ
T +44 (0) 28 90 667914
F +44 (0) 28 90 668286
W www.rpsgroup.com/ireland
E ireland@rpsgroup.com

Client		
Stena Line		
Project		
Fishguard Linkspan		
Title		
Marine Licence Dredging Boundaries		
Project Number	Sheet Size	Drawing Scale
POR-00886	A1	1:2000
Drawing Number		
POR00886-RPS-ML-ZZ-DR-C-0209		
Drawn By	Status	Revision
JR	A1	C01
Checked By	Approved By	Date
EM	GN	27/05/2025