


Intake - Proposed Plan View

HOF notch, 50mm x 67mm to give 1.9 l/s (Q95). Base of notch height 296.331m AOD

Intake weir wall location: SN 76512 21969. Height of weir crest 296.398m AOD

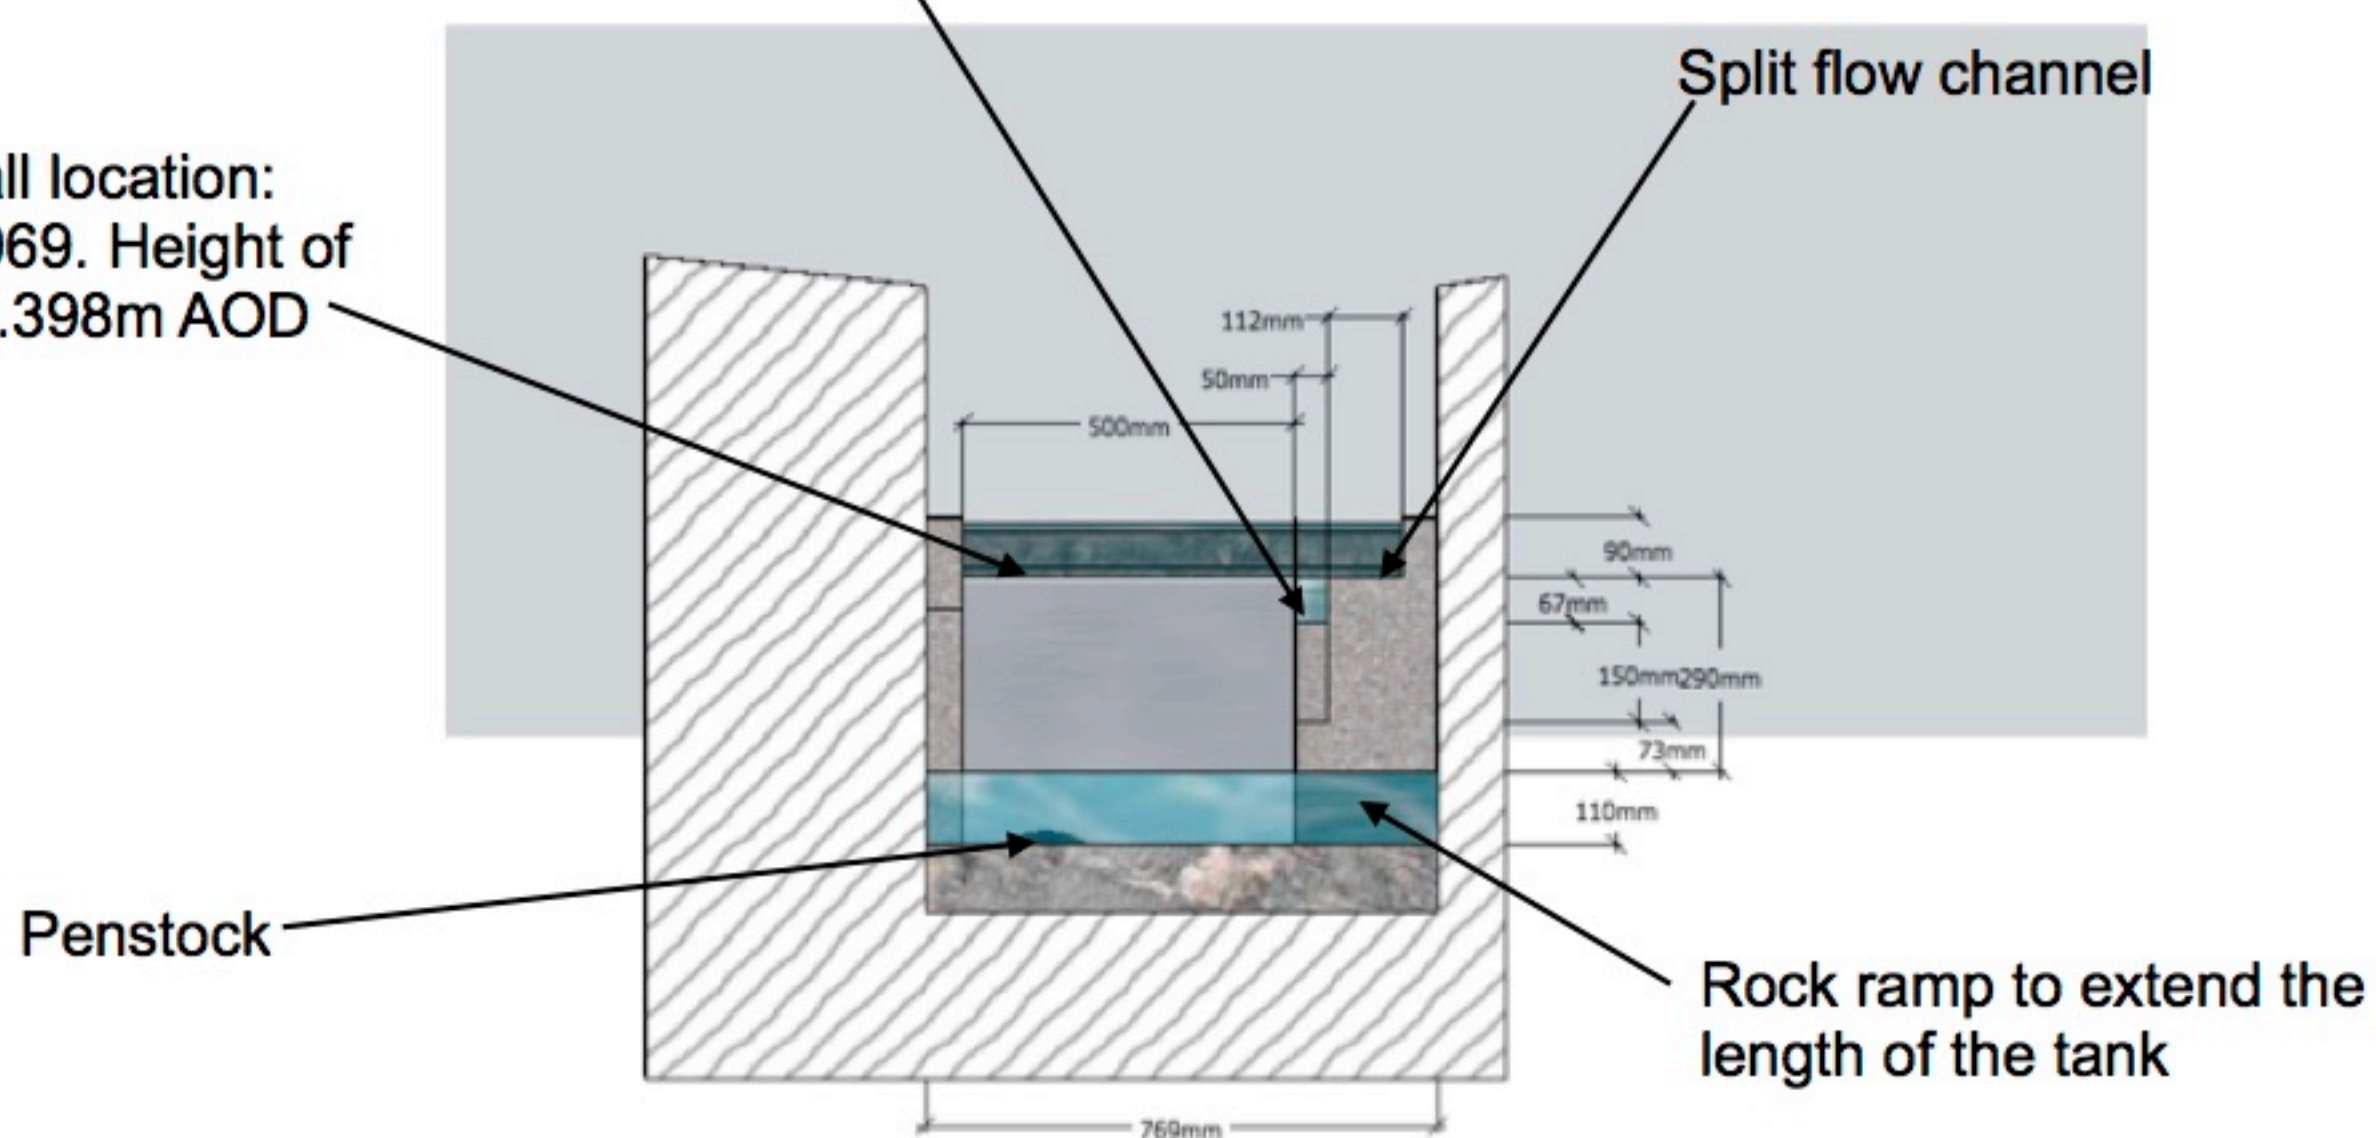

Intake - Proposed Front View