


Chamfer of downstream section of both the HOF notch and residual flow channel (to minimise potential impact on downstream passing fish). To include minimum depth of 300mm plungepool downstream.

Crest of weir wall
296.606m AOD

Base of HOF notch
(296.425m AOD)

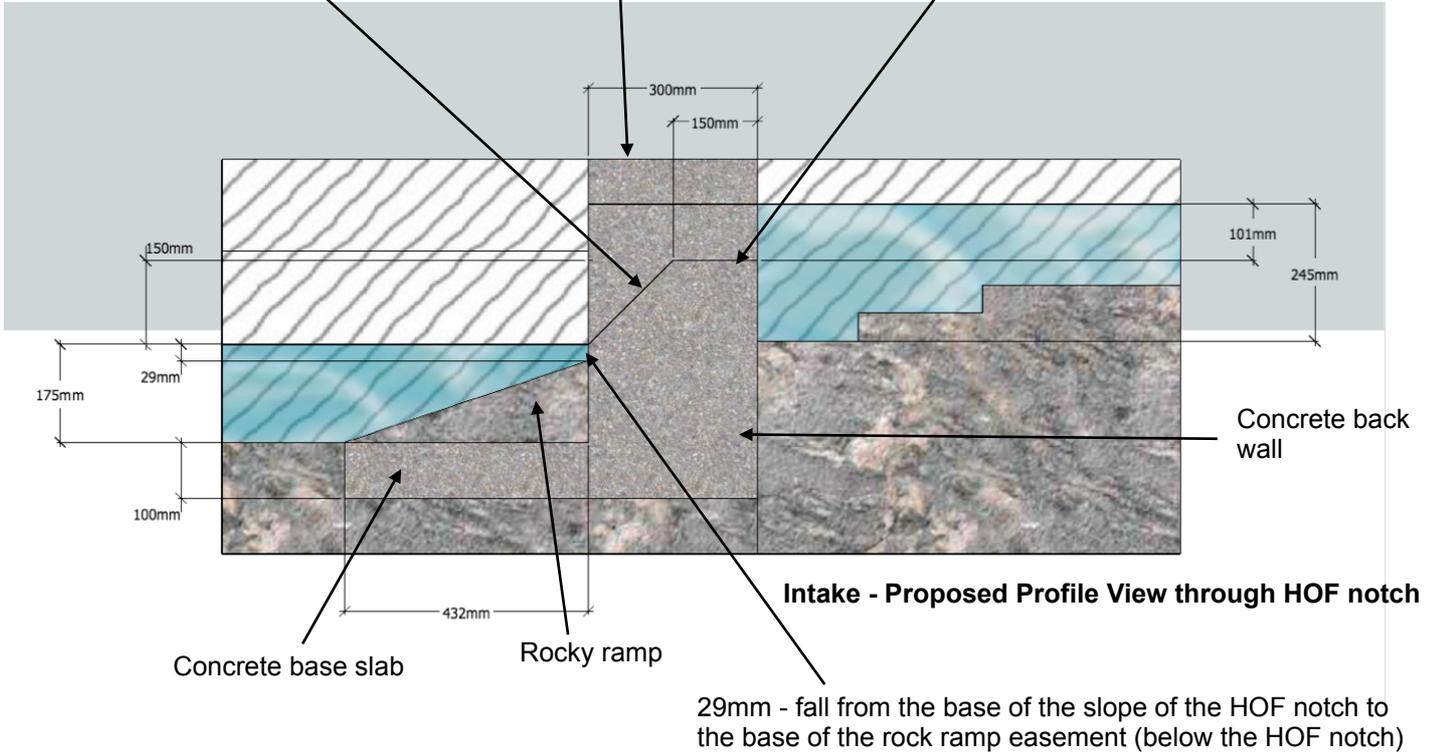

Intake screen with stainless steel plates to direct flow through intake screen

Crest of weir wall
296.606m AOD

