


File name: \\UK.WSPGROUP.COM\CENTRAL\DATA\PROJECTS\70093613 - ENFINIUM CCUS PORTFOLIO\03 PARC ADFER\000 DATAROOM\660 SAVILLS\RFI ATTACHMENTS\70093613-PA-BFD-300.DWG, printed on 15 April 2025 09:54:00, by Lai, Chak

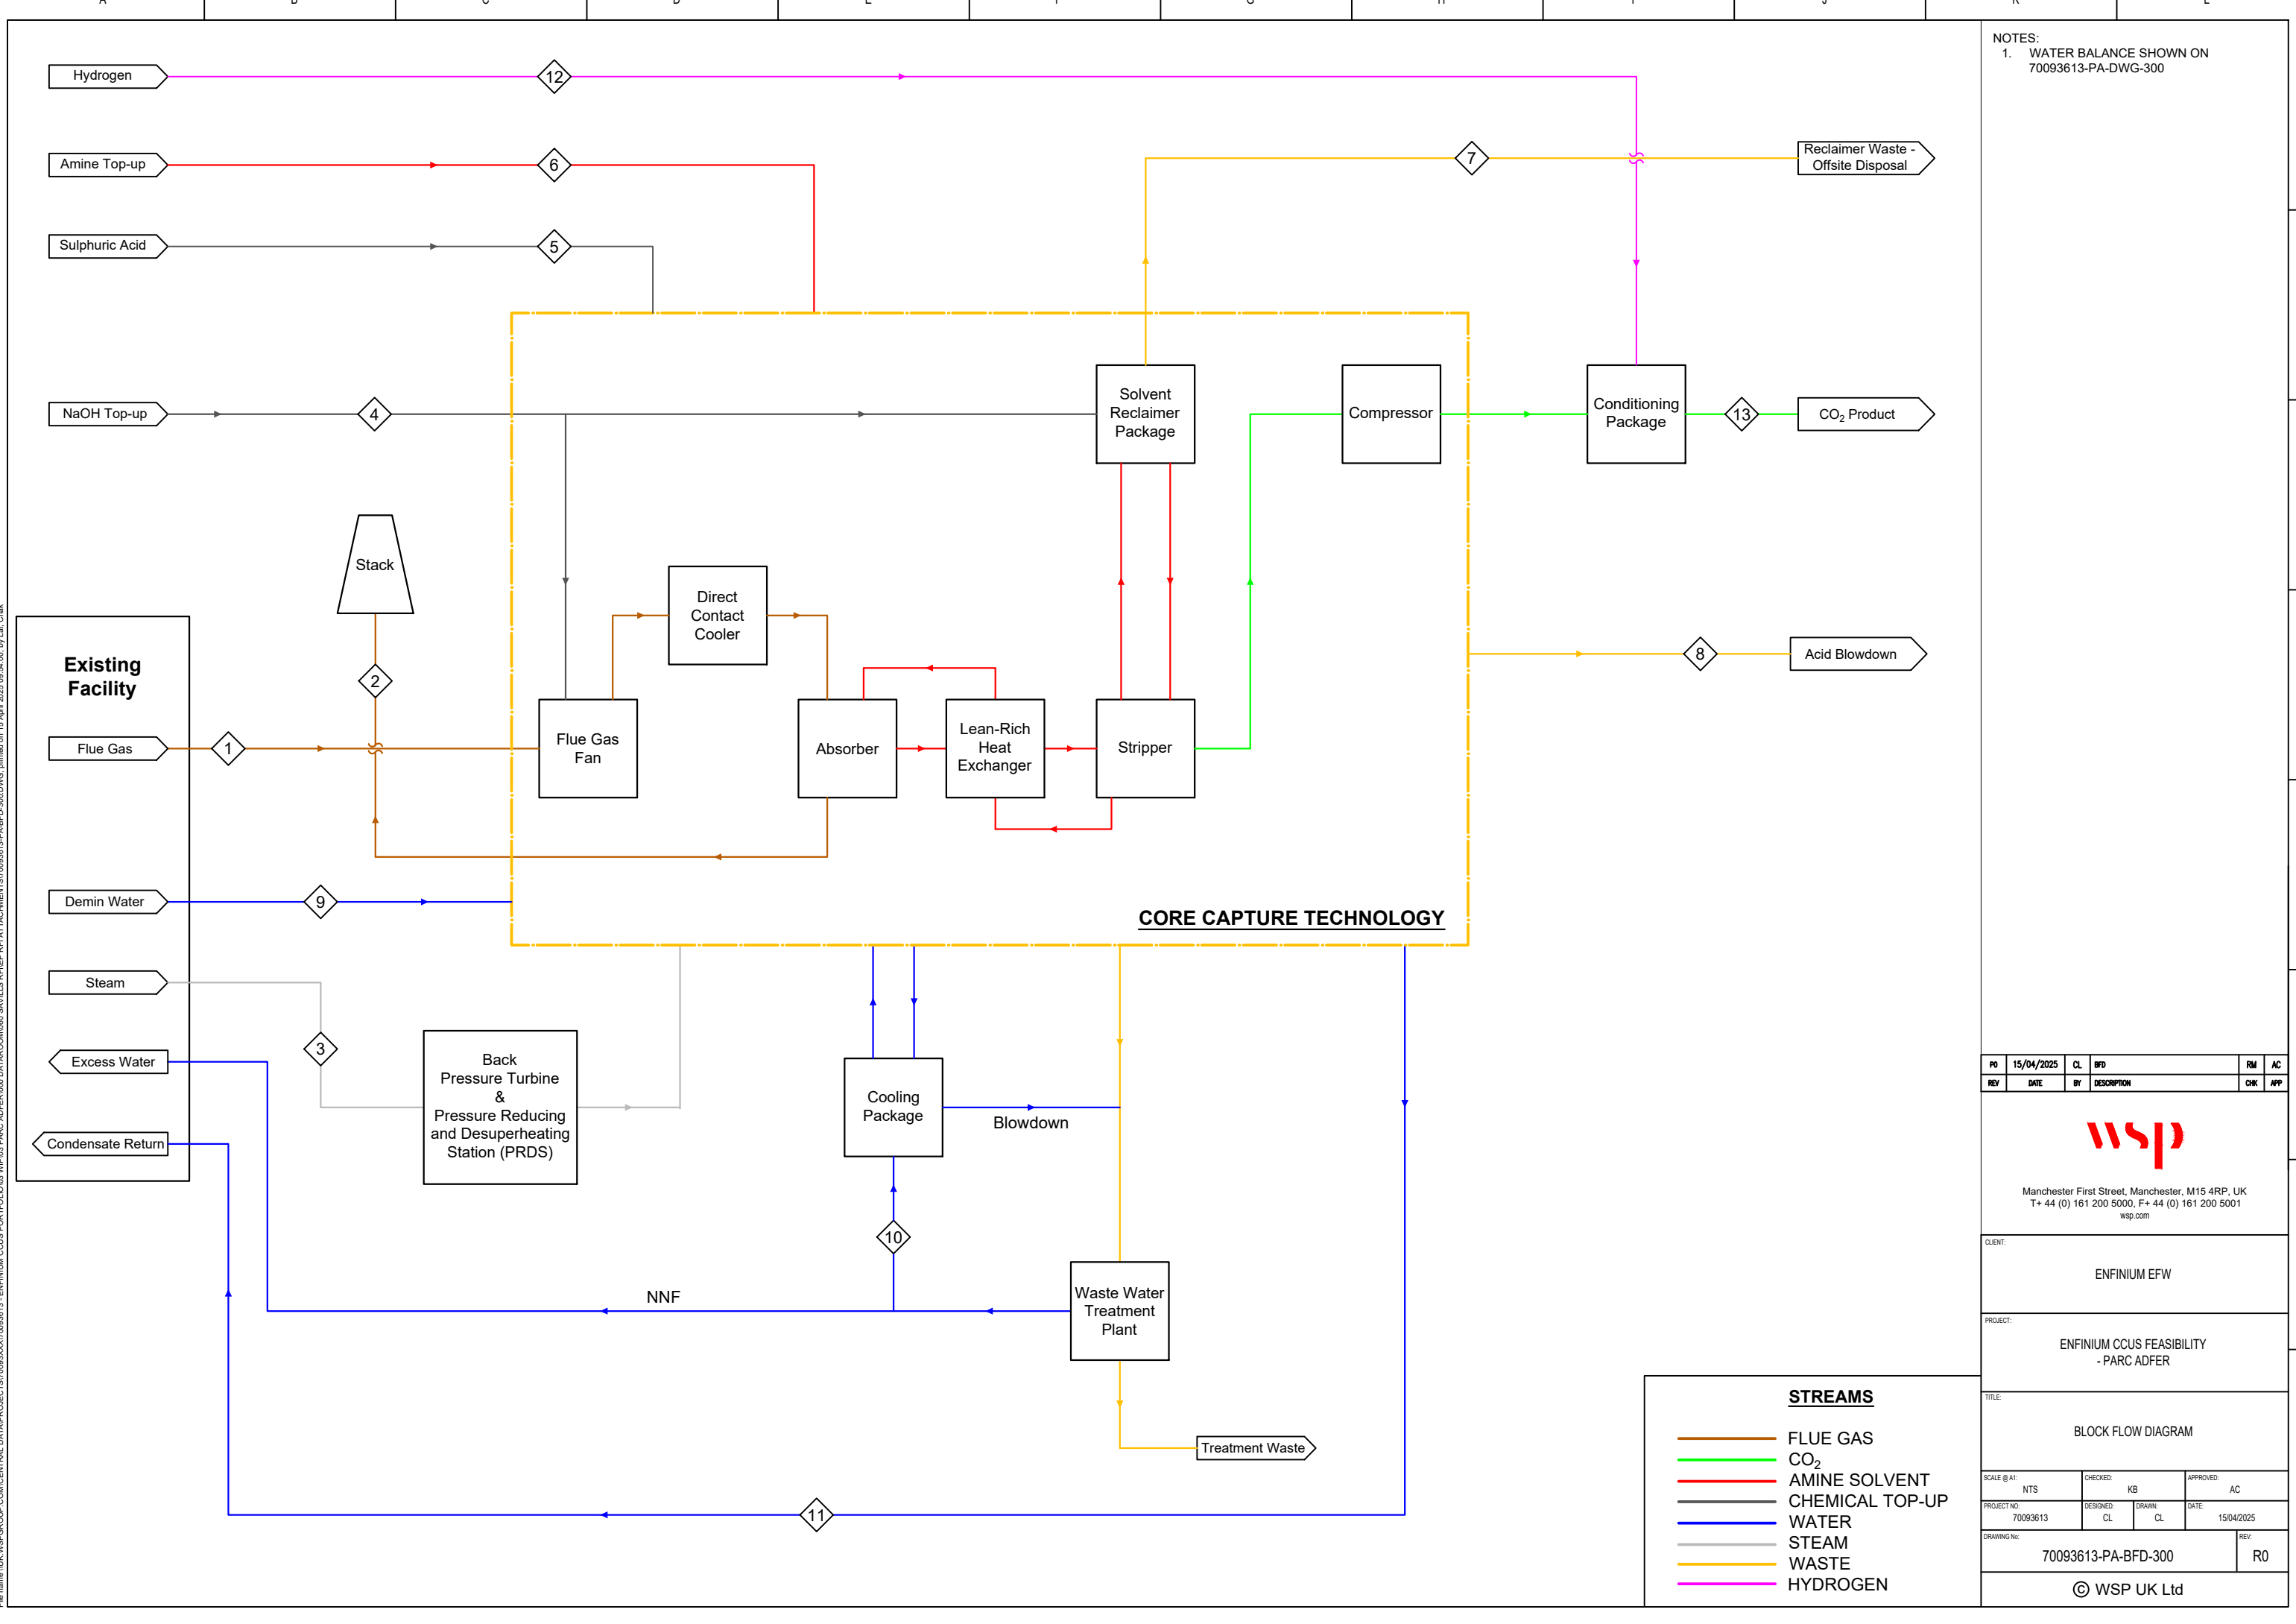

NOTES:
1. WATER BALANCE SHOWN ON 70093613-PA-DWG-300

PO	15/04/2025	CL	BFD	RM	AC
REV	DATE	BY	DESCRIPTION	CHK	APP



Manchester First Street, Manchester, M15 4RP, UK
T+ 44 (0) 161 200 5000, F+ 44 (0) 161 200 5001
wsp.com

CLIENT:
ENFINIUM EFW

PROJECT:
ENFINIUM CCUS FEASIBILITY - PARC ADFER

TITLE:
BLOCK FLOW DIAGRAM

SCALE @ A1: NTS	CHECKED: KB	APPROVED: AC
PROJECT NO: 70093613	DESIGNED: CL	DATE: 15/04/2025

DRAWING NO: 70093613-PA-BFD-300	REV: R0
------------------------------------	------------

© WSP UK Ltd

STREAMS

- FLUE GAS
- CO₂
- AMINE SOLVENT
- CHEMICAL TOP-UP
- WATER
- STEAM
- WASTE
- HYDROGEN