

### Devils Bridge


Michael Micklethwaite <michael@advantengineers.co.uk>  
To: Sam Lyle <sam@onenature.homes>

Wed, Dec 11, 2024 at 7:06 PM

Hi Sam,

As per our telephone conversation, you need to get some clarity on exactly what it is they are wanting to see and then I can add it to the drawings.

In terms of a sample chamber I am presuming this is a plastic chamber with a sump in the bottom so samples can be take for analysis, I have highlighted two location in the green circles on the below plan as to where I would expect them to be.

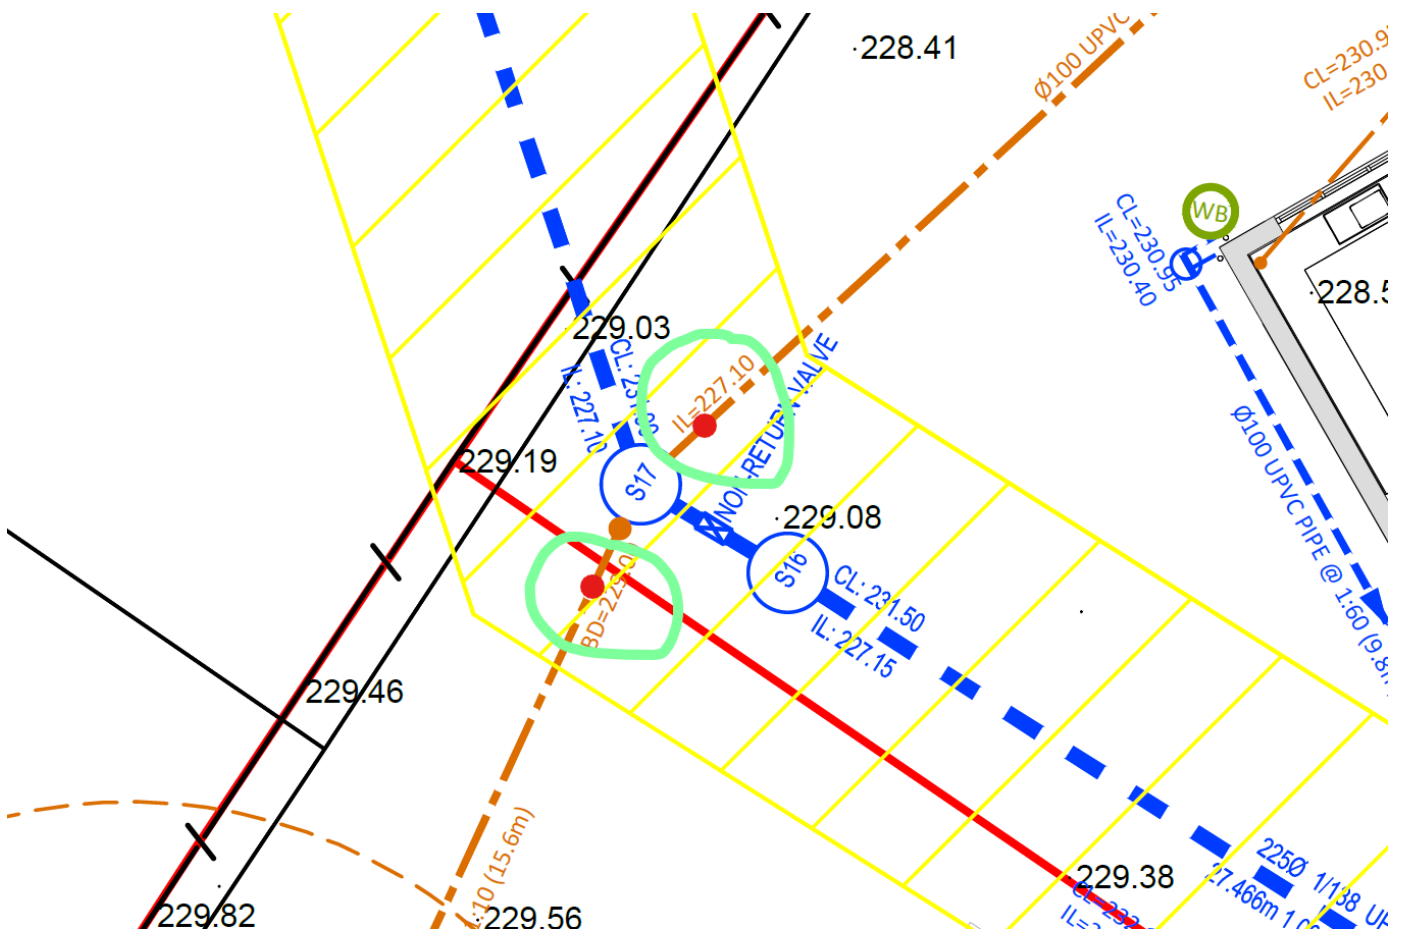

For the chambers themselves I would propose a plastic catchpit chamber as shown below.



If you could confirm that this will be suitable then we can update accordingly.

Regards,

Michael Micklethwaite

Director

BSc (hons) in Civil Engineering

Tel: 0113 8730607

Mob: 07725 686154

[michael@advantengineers.co.uk](mailto:michael@advantengineers.co.uk)

[www.advantengineers.co.uk](http://www.advantengineers.co.uk)

Building 3, Leeds City West Business Park,

Geldard Road, Leeds, LS12 6LN

