


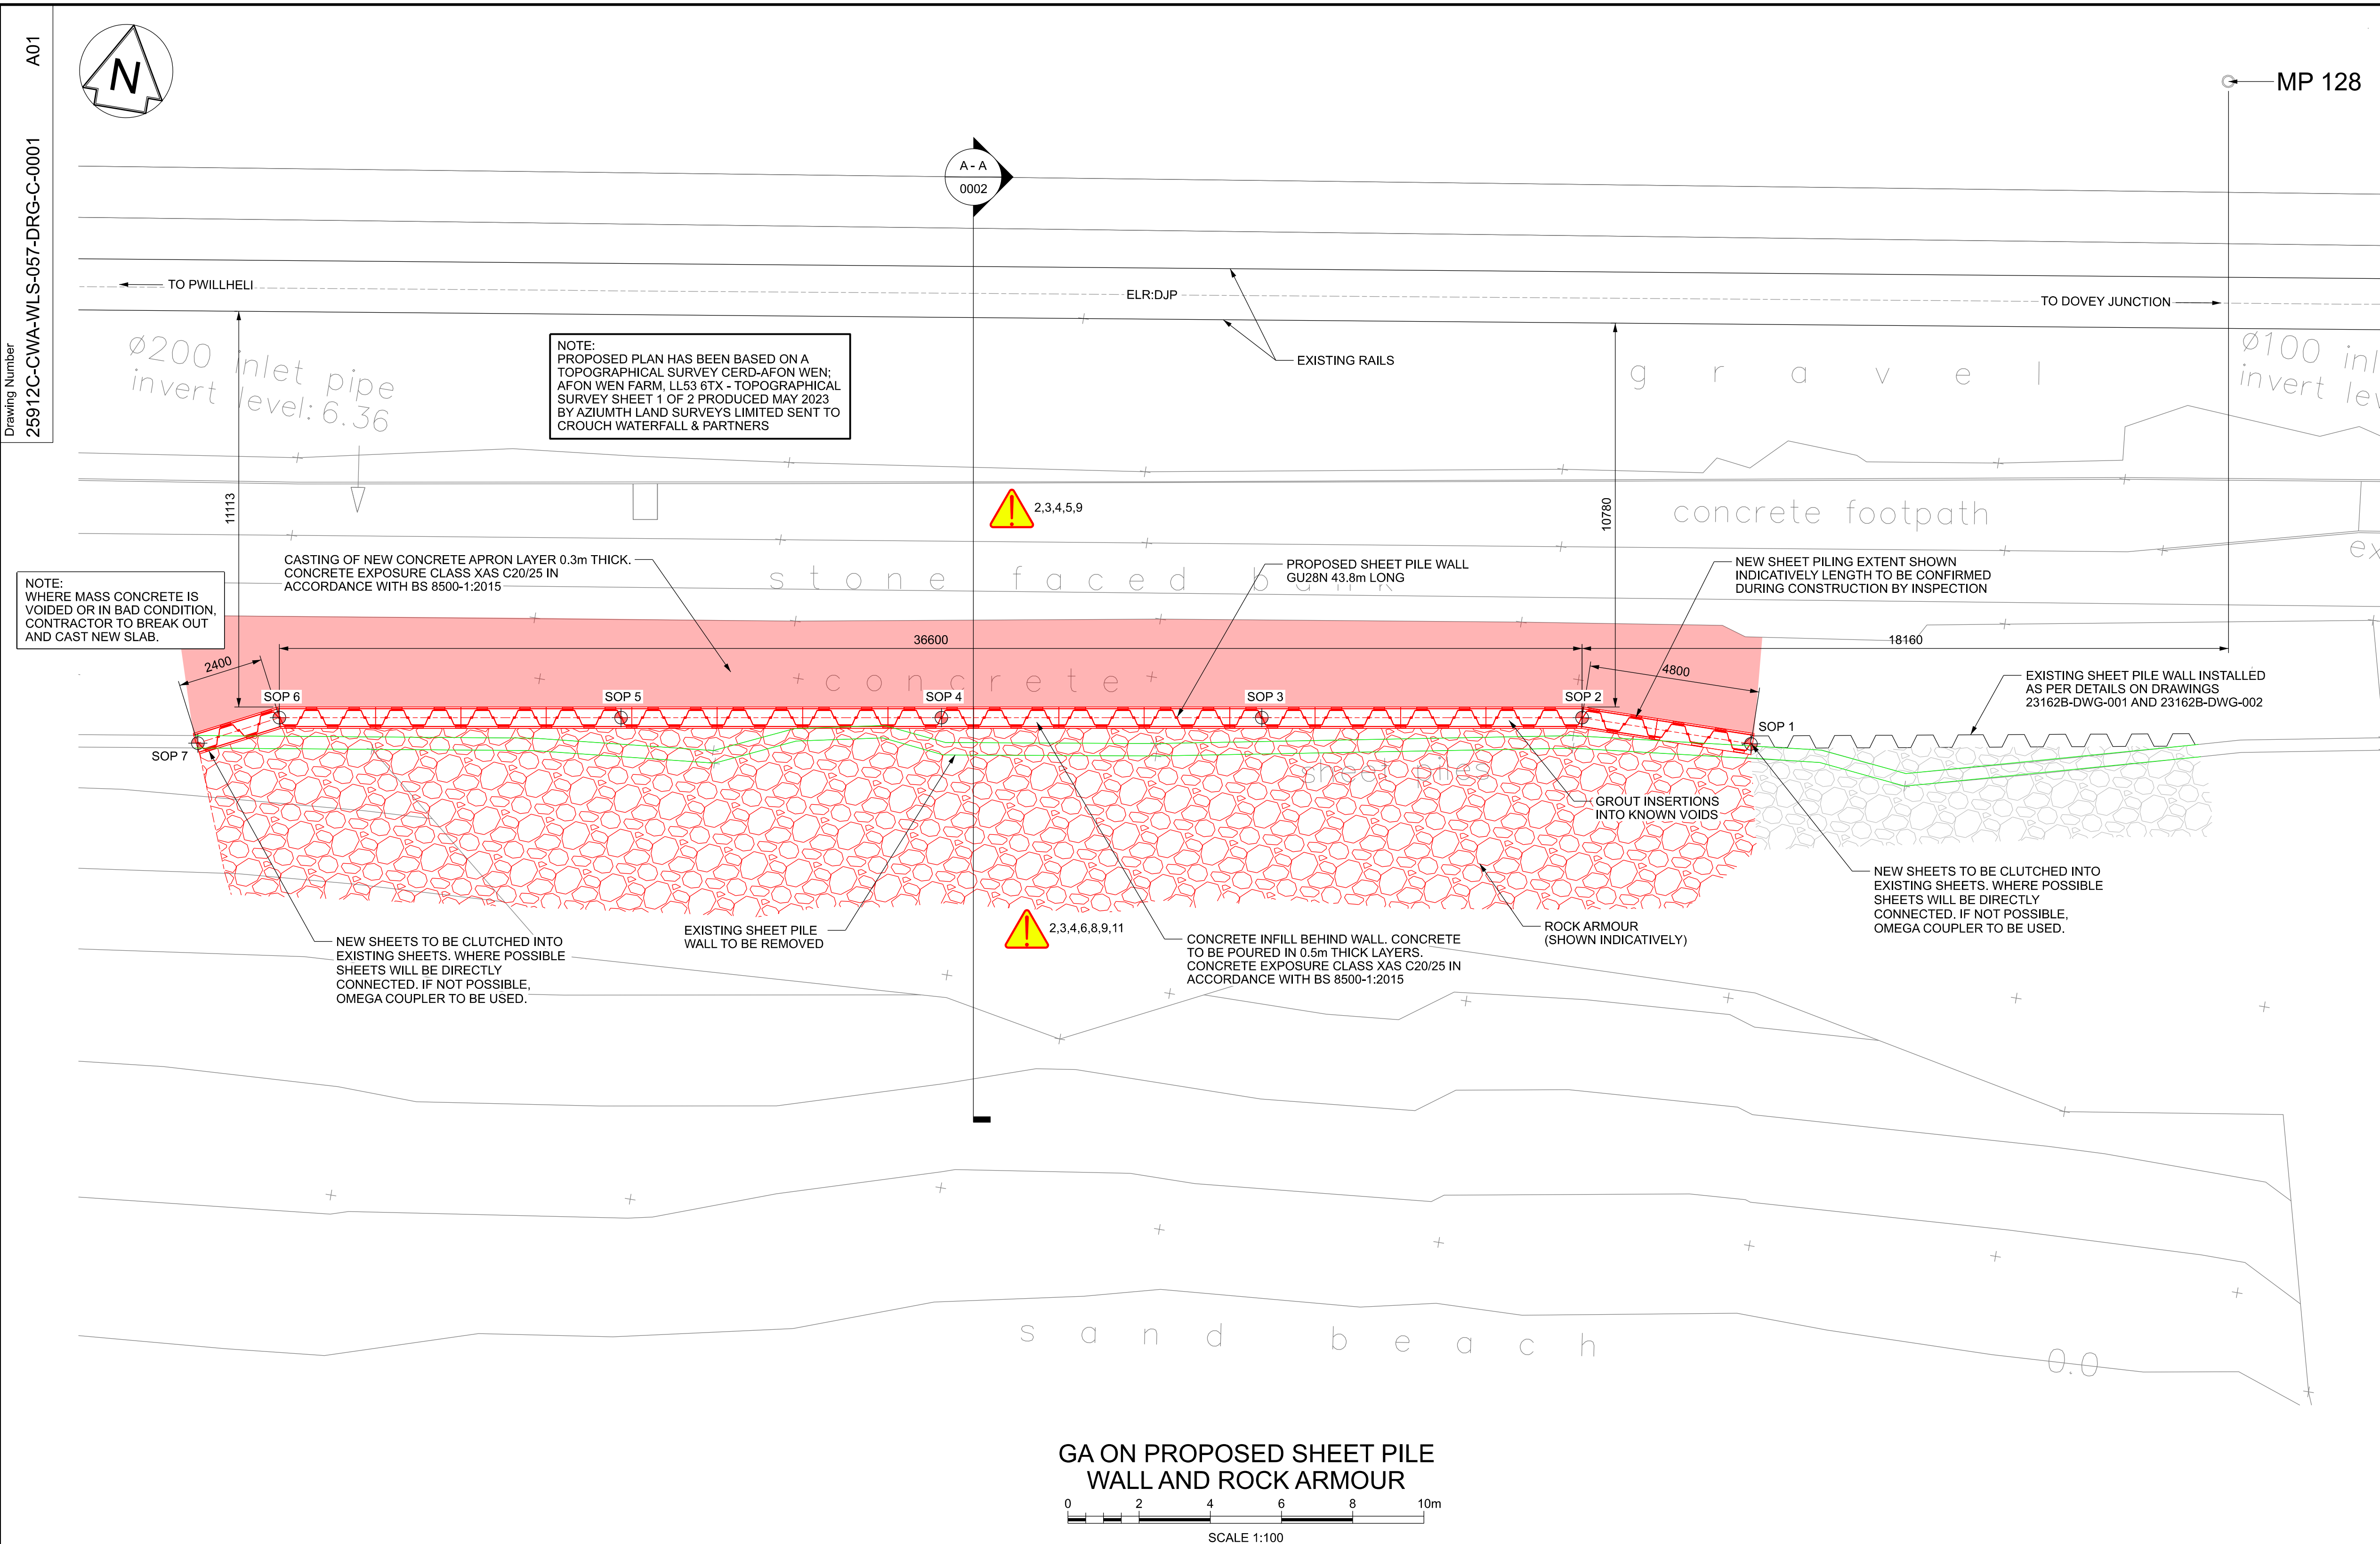

COLOUR LEGEND


—	EXISTING OR UNCHANGES
—	MODIFIED OR MOVED
—	NEW, PROPOSED OR ADDITIONAL
—	OS OR SURVEY DATA
—	REDUNDANT OR TO BE MOVED
—	TEMPORARY WORKS

SHEET PILES SETTING OUT POINTS

SOP REF.	EASTING - X	NORTHING - Y	LEVEL - Z
SOP 1	244799.158	337180.527	3.250
SOP 2	244794.358	337180.468	3.250
SOP 3	244785.483	337178.977	3.250
SOP 4	244776.607	337177.486	3.250
SOP 5	244767.731	337175.995	3.250
SOP 6	244758.264	337174.404	3.250
SOP 7	244756.124	337173.317	3.250

	HEALTH AND SAFETY-REFER TO THE DESIGNERS RISK ASSESMENT FOR MORE INFORMATION (23162B-DRA-001)	
REF.	RESIDUAL RISK	ACTIVITY/ELEMENT
1	UNFORESEEN GROUND CONDITION	ALL WORKS
2	WORKING IN TIDAL AREAS	ALL WORKS
3	FALL FROM HEIGHT	ALL WORKS
4	SLIPS,TRIPS AND FALLS	ALL WORKS
5	FURTHER TEMPORARY WORK DESIGN(S)	TW DESIGN
6	MOVING PLANT	ALL WORKS
7	BURIED/OVERHEAD SERVICES	EXCAVATION/LIFTING OPERATIONS
8	WORKING AT HEIGHT	ALL WORKS
9	DETIMENT TO HUMAN HEALTH	ALL WORKS
10	EXCESSIVE SETTLEMENT	PLACEMENT OF ENGINEERED FILL
11	DIFFERENTIAL SETTLEMENT	SITING OF WALL ON FOOTINGS
12	SHALLOW REFUSAL OF SHEET PILES	SHEET PILE INSTALLATION
13	CORROSION OF SHEET PILES	SHEET PILE
14	DISPLACEMENT OF SHEET PILES DURING CONCRETE BACKFILL	BACKFILLING SHEET PILE WALL
15	GROUNDWATER BEHIND SHEET PILE	SHEET PILE

- Legend/Notes
- GENERAL NOTES
- ALL DIMENSIONS ARE IN MILLIMETRES UNLESS NOTED OTHERWISE.
 - ALL LEVELS ARE IN METRES ABOVE ORDNANCE DATUM UNLESS NOTED OTHERWISE
 - ALL DIMENSIONS AND LEVELS ARE TO BE CHECKED ON SITE PRIOR TO ANY WORKS BEING PUT IN HAND.
 - THE CONTRACTOR IS RESPONSIBLE FOR THE STABILITY OF THE EXISTING STRUCTURE AT ALL TIMES DURING THE WORKS.
 - THIS DRAWING IS TO BE READ IN CONJUNCTION WITH ALL OTHER CONTRACT DRAWINGS AND RELEVANT SPECIFICATIONS.
 - ANY DISCREPANCY BETWEEN THE INFORMATION GIVEN TO BE BROUGHT TO ATTENTION OF THE ENGINEER AS SOON AS POSSIBLE.
 - ALL MATERIALS USED IN THE WORKS SHALL BE TO BRITISH STANDARDS OR OTHER APPLICABLE SPECIFICATIONS
 - ALL WORKS IS TO BE CARRIED OUT TO B.S CODES OF PRACTICE AND IN ACCORDANCE WITH GOOD WORKMANSHIP PRACTICE.
 - ALL PROPRIETARY MATERIALS USED IN WORKS ARE TO BE USED IN COMPLETE ACCORDANCE WITH MANUFACTURERS RECOMMENDATIONS.

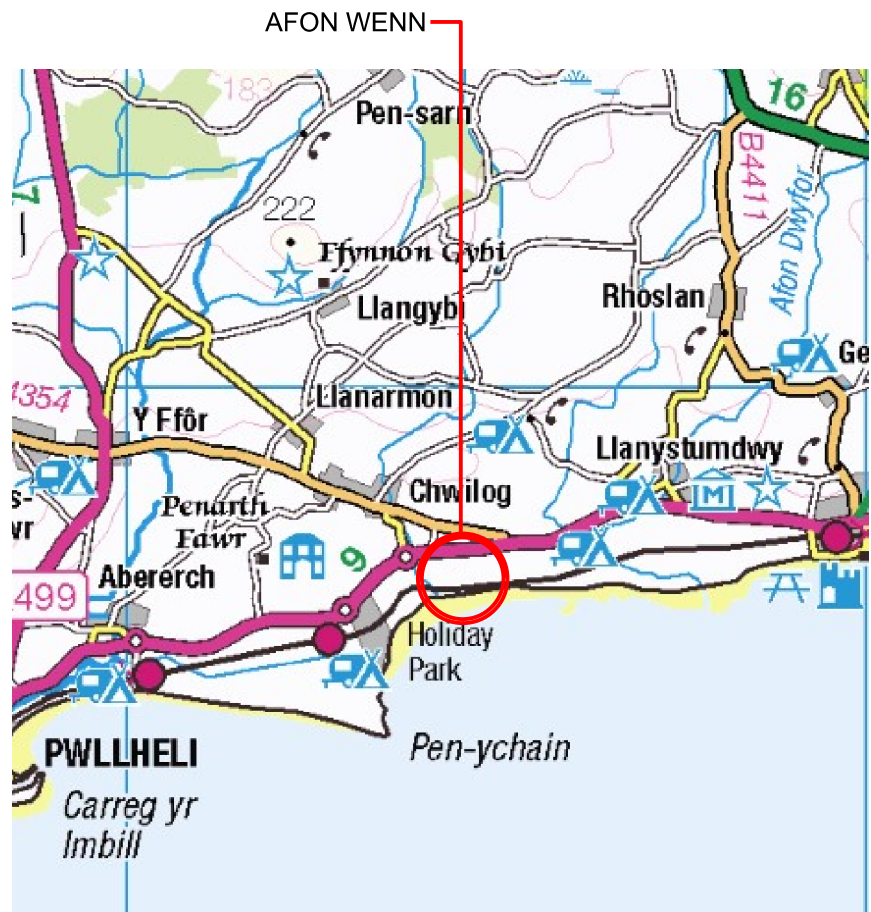

SITE LOCATION
NTS
OS GRID REFERENCE: SH 44800 37100

For Comments

A01	15/09/25	Draft for Review and Comments	CA	BC	VF
Rev	Date	Description of Revisions	Drawn	Chkd	Appr
Status	For Internal Review and Comments				Suitability S3

First Floor
Anchor Court
Keen Road
Cardiff
CF24 5JW

CROUCH
WATERFALL

Tel 07530 065952
cardiff@crouchwaterfall.co.uk

Contractor(s)



Drawing Title
**Afon Wenn
Proposed Sheet Pile
Wall and Rock Armour
General Arrangement - Plan**

Designed	M.Finnerty	Signed	Designed by eSign	Date	15/09/25
Drawn	C.Amalin	Signed	Drawn by eSign	Date	15/09/25
Checked	B.Core	Signed	Checked by eSign	Date	15/09/25
Approved	V.Faustino	Signed	Approved by eSign	Date	15/09/25
Scale(s)	ELR & Mileage As Shown @ A1 128m 20ch to 128m 60ch				
Alternative Reference	N/A				
Drawing Number	25912C-CWA-WLS-057-DRG-C-0001				
Sheet	1 of 2				
Revision	A01				

DRAFT