

1

2

3

4


5

6

Wyn Jones Afon Gennog Weir Positioning

View from Downstream with Stream Bed Profile

A

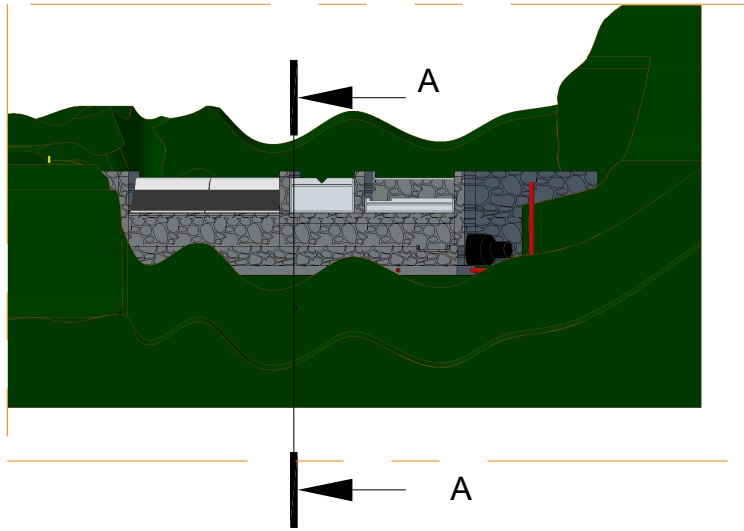


B




C

D

Section A-A

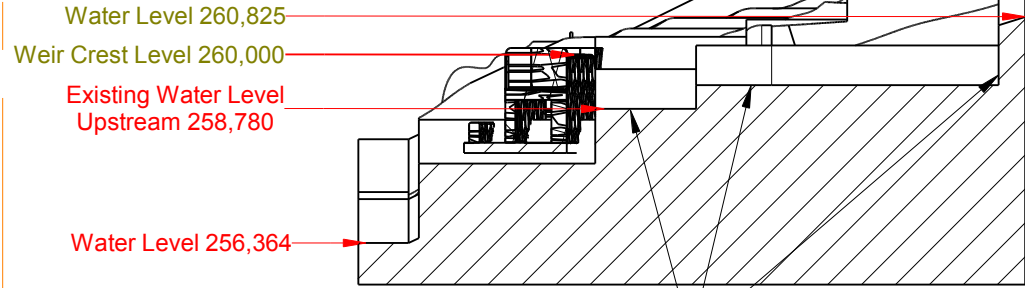

Weir is located downstream of natural steps

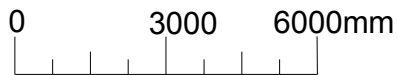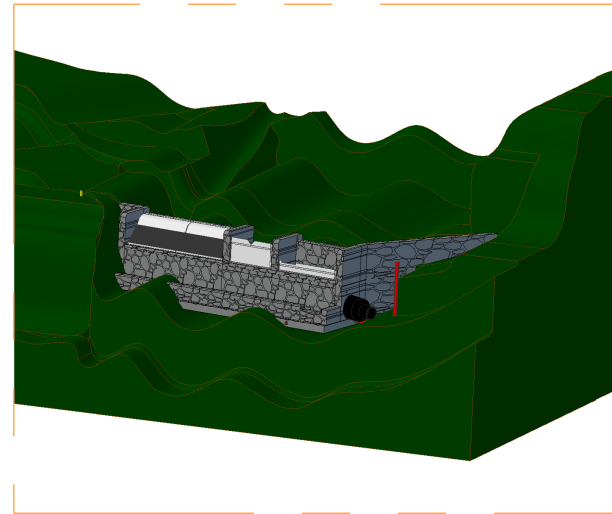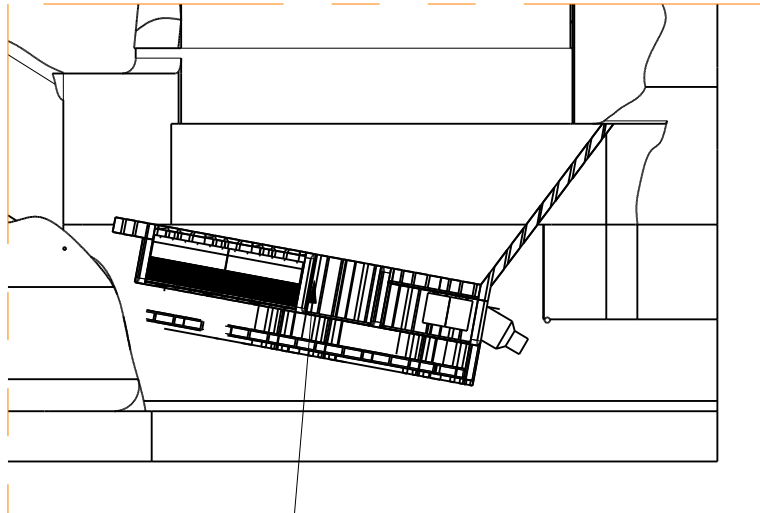

Weir Crest is angled to existing flow to create width required for intake screen

Client : **Wyn Jones**
 Address : Bryniog-Isa, Melin Y Coed
 Llanwrst, LL26 0TR
 Drawn By : MJP

Date : 17/08/13
 Scale : 1 : 150
 Drawing No : 130817MP03
 Version : 3

Revision Details
 v2 : Mortared Rock Construction
 v3 : Take fixed at 50%



Greenearth Hydro Limited
 Bronafon, Bridge Street, Llanfyllin, Powys, SY22 5AU
 Tel: 01691 648 378 www.greenearthhydro.co.uk
 Company Registration Number 7417466
 MCS Hydro Transition Installer 123

1

2

3

6