



REVISED
 01/02/2021
 02/02/2021
Phase 2 Pumping Station Set Up

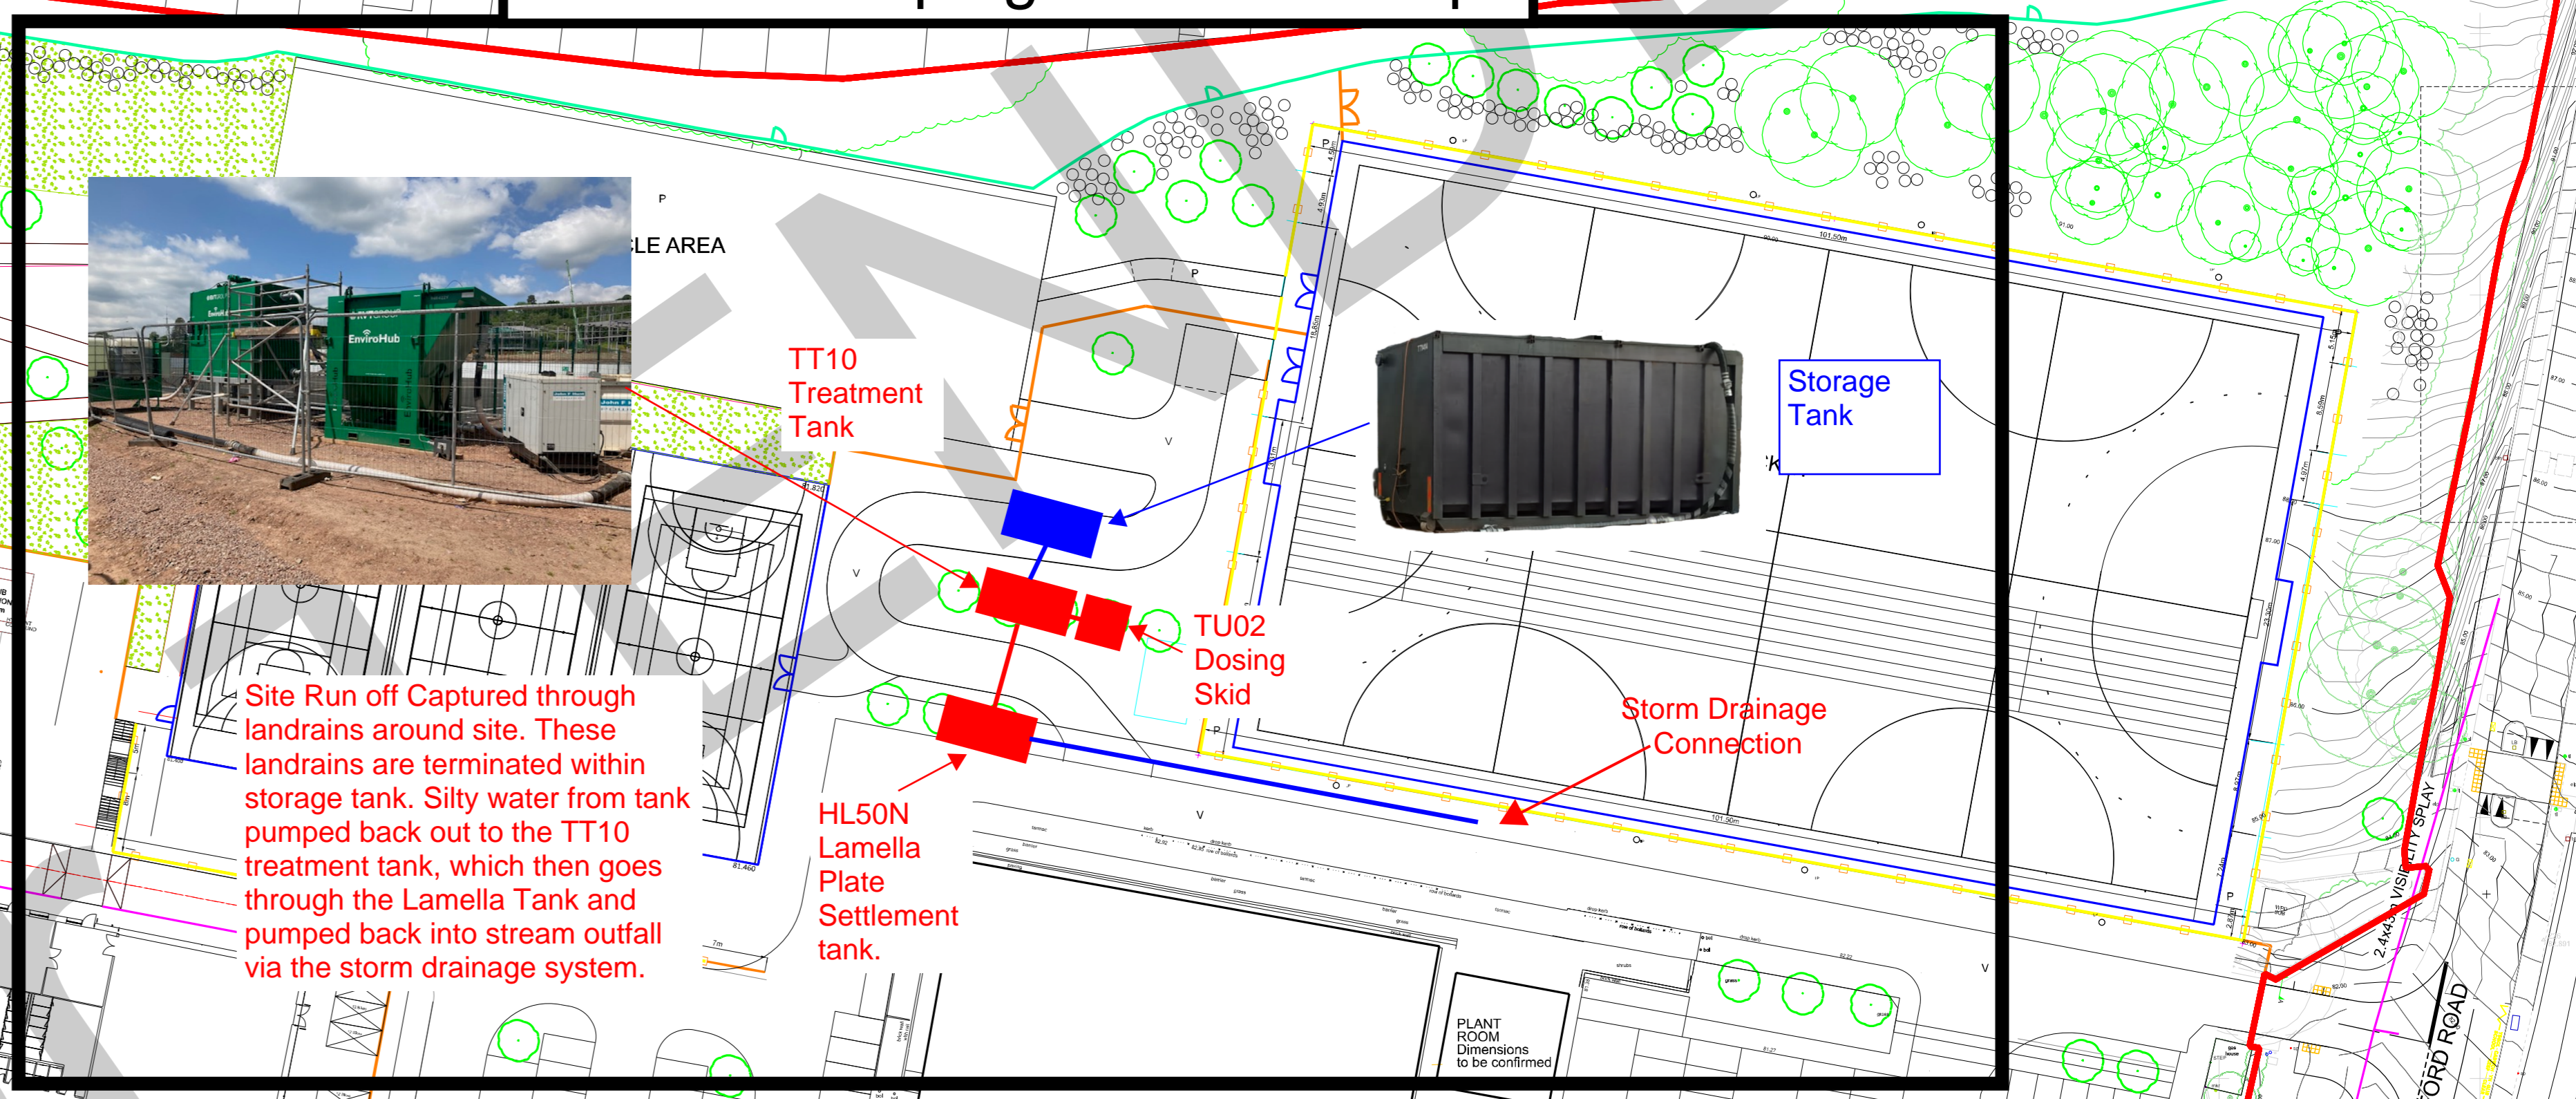

Phase 1 Pumping Station Set Up

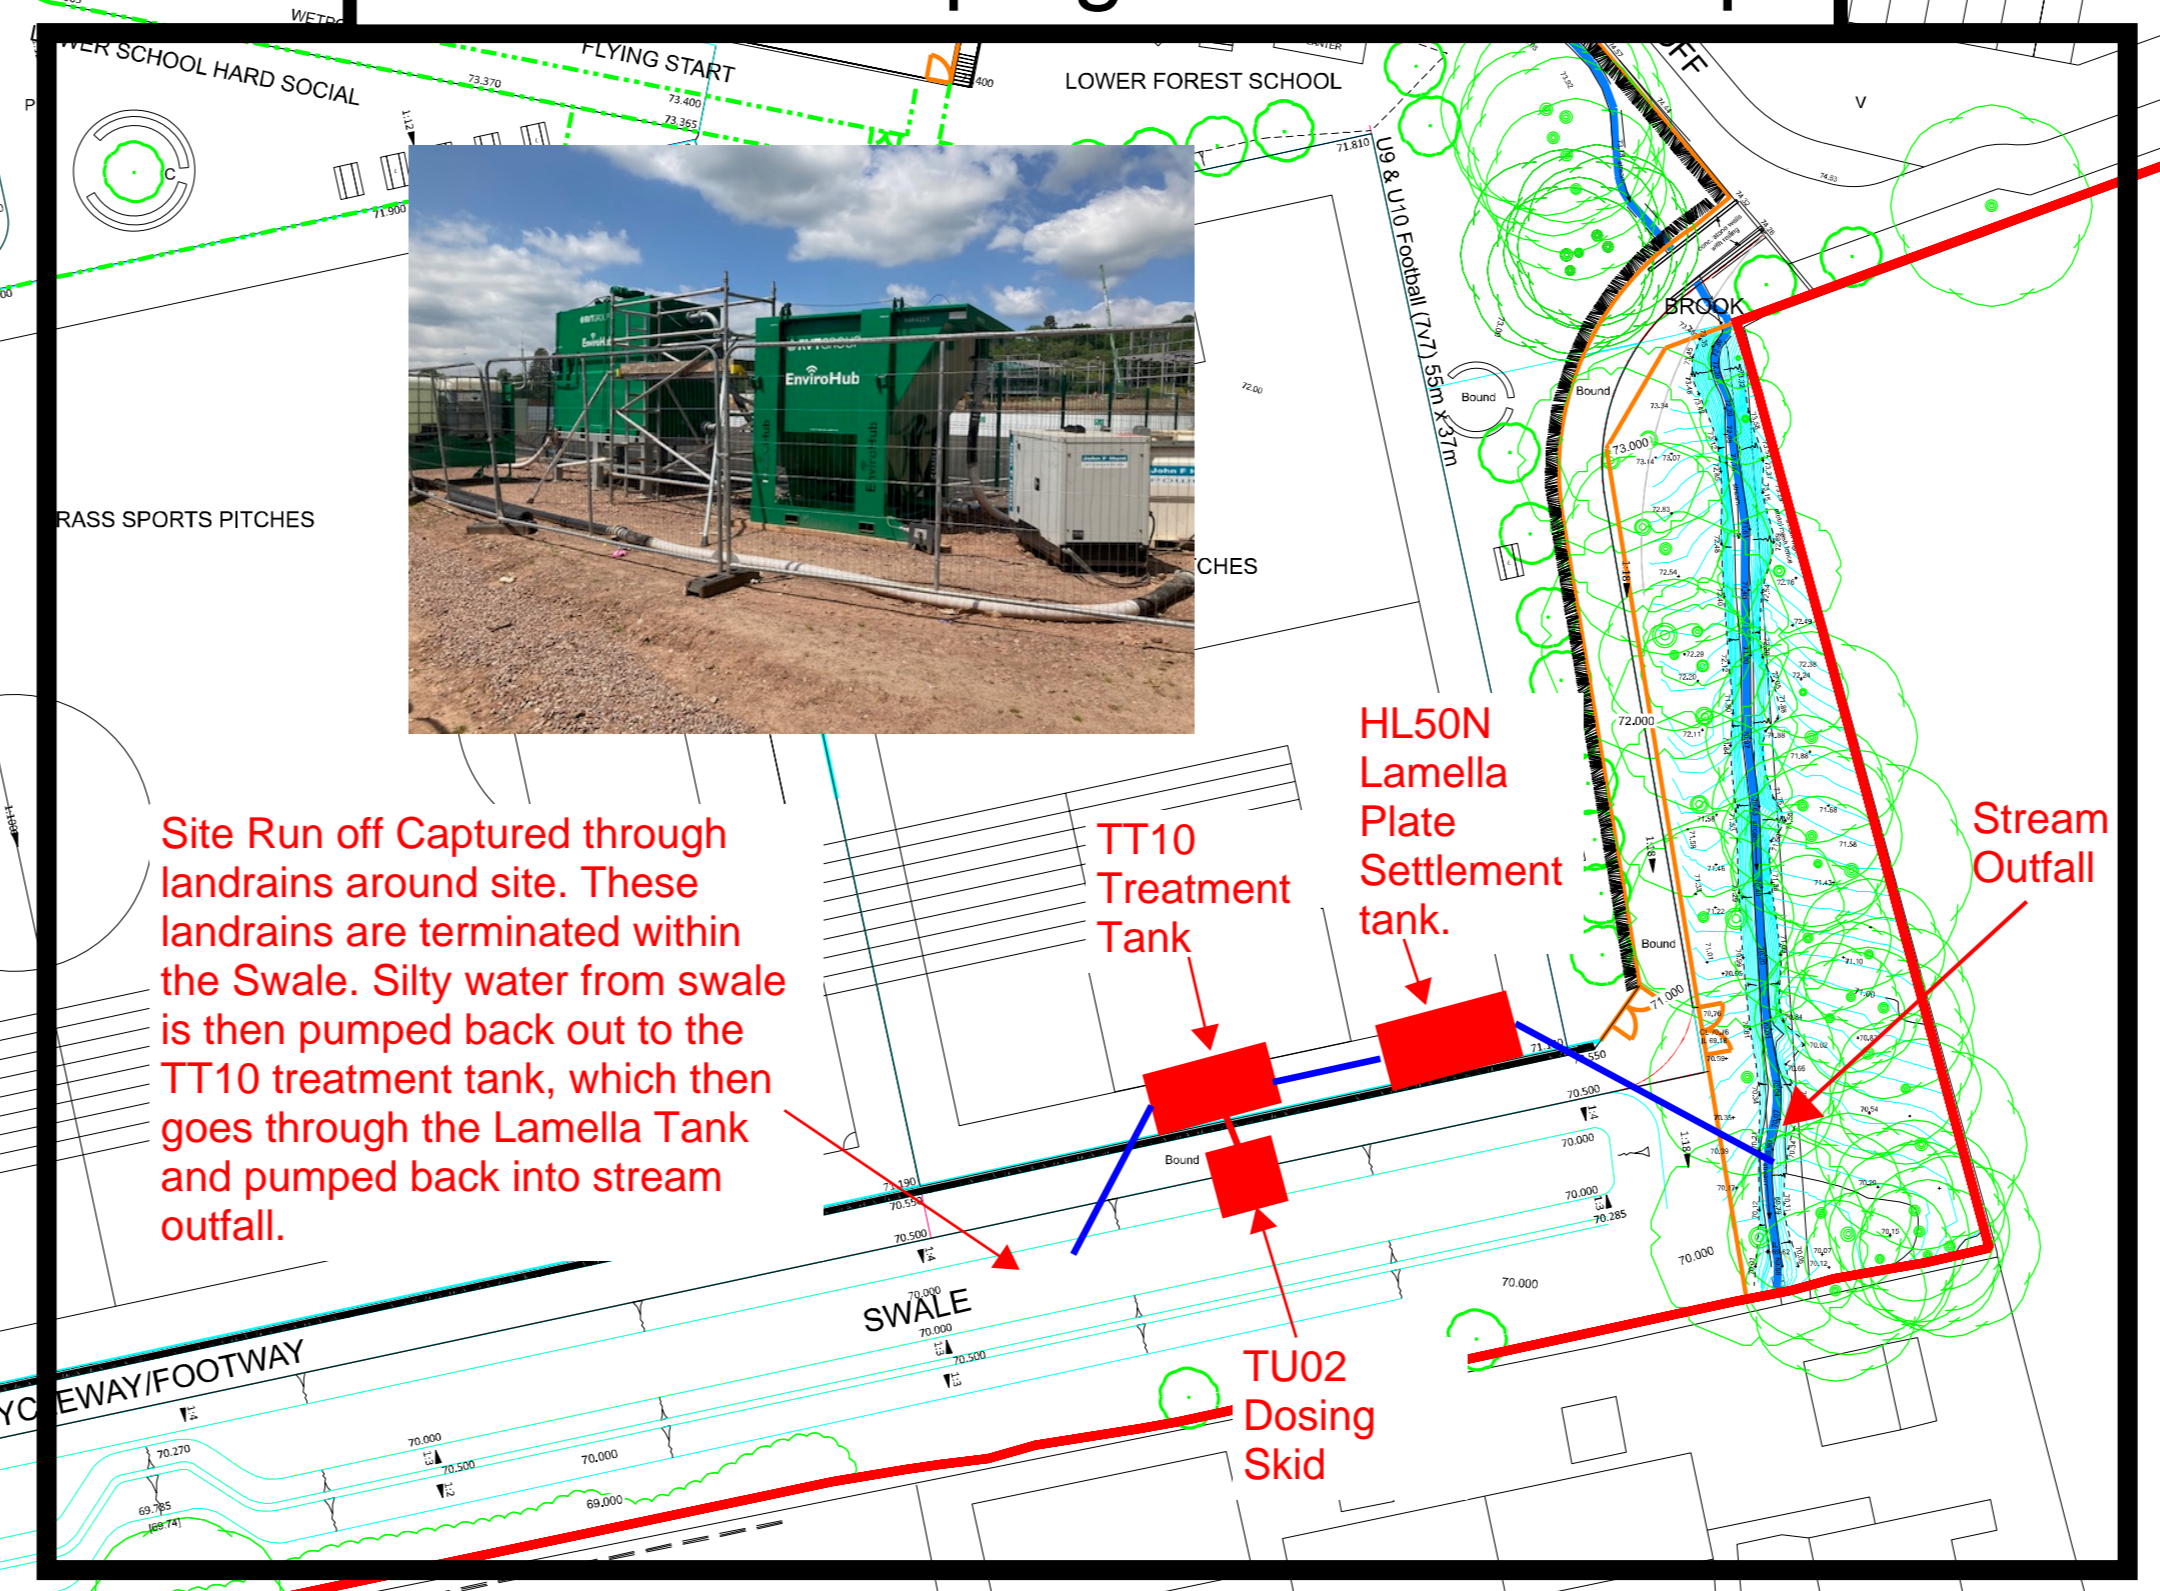

- 1 TREE PROTECTION FENCE
- 2 EXISTING METAL PALLS (AS RETAINED)
- 3 RETAINING WALL (AS RETAINED)
- 4 EXISTING SITE BOUNDARY
- 5 1.1M ROAD BARRIER (AS/NEW)
- 6 EXISTING SITE BOUNDARY
- 7 2.0M SPORTS SECURITY FENCE (AS/NEW)
- 8 2.4M WELDED SECURITY FENCE (AS/NEW)
- 9 3.0M BALL STOP FENCE (AS/NEW)
- 10 EXISTING TREES (AS/NEW)
- 11 PROPOSED TREE PLANTING (AS/NEW)
- 12 CIRCULAR TREES (AS/NEW)
- 13 SHAL SHELTER (AS/NEW)
- 14 COURTYARD SHAL SHELTER (AS/NEW)
- 15 BOLLARDS (AS/NEW)
- 16 CONSTRUCTION SHELTERS (AS/NEW)
- 17 DOOR HOOPS (AS/NEW)
- 18 TIMBER PICNIC TABLE (AS/NEW)
- 19 PICNIC TABLES LOWER SCHOOL (AS/NEW)
- 20 LETTER BENCH (AS/NEW)
- 21 TRIMMER BENCH (AS/NEW)
- 22 PEDESTRIAN MACADAM TO ENGINEERS SPEC
- 23 VEHICULAR MACADAM TO ENGINEERS SPEC
- 24 TRIMMED MACADAM (20)
- 25 TRIMMER PLANTER (AS/NEW)
- 26 20 METRIC GRASS (AS/NEW)
- 27 25 METRIC GRASS (AS/NEW)
- 28 30 METRIC GRASS (AS/NEW)
- 29 POLYURETHANE PLAYING SURFACE
- 30 RUBBERCRUMBS SAFETY SURFACE (AS/NEW)
- 31 ASBESTY GRASS (AS/NEW)
- 32 EXISTING GRASS
- 33 SPORTS GRASS (AS/NEW)
- 34 GRANULATED RUBBER PLAYING SURFACE
- 35 WEEP/LOWES BEDDING (AS/NEW)
- 36 NEW NATIVE HEDGEROW
- 37 NATIVE SHRUB PLANTING
- 38 SWALE
- 39 MINOR CONTOUR LINES (CAMBRU)
- 40 MAJOR CONTOUR LINES (CAMBRU)
- 41 ROAD/DRIVE TO ENGINEERS SPECIFICATION

drawing status: D1
 project: Abergavenny 3-19 School
 job number: LP2245
 drawing title: Landscape Masterplan
 26Z007-FIR-00-ZZ-DR-L-XX-0001
 P11 1:500 @ A0 02/02/2021
 fir
 The Jewellery Business Centre
