


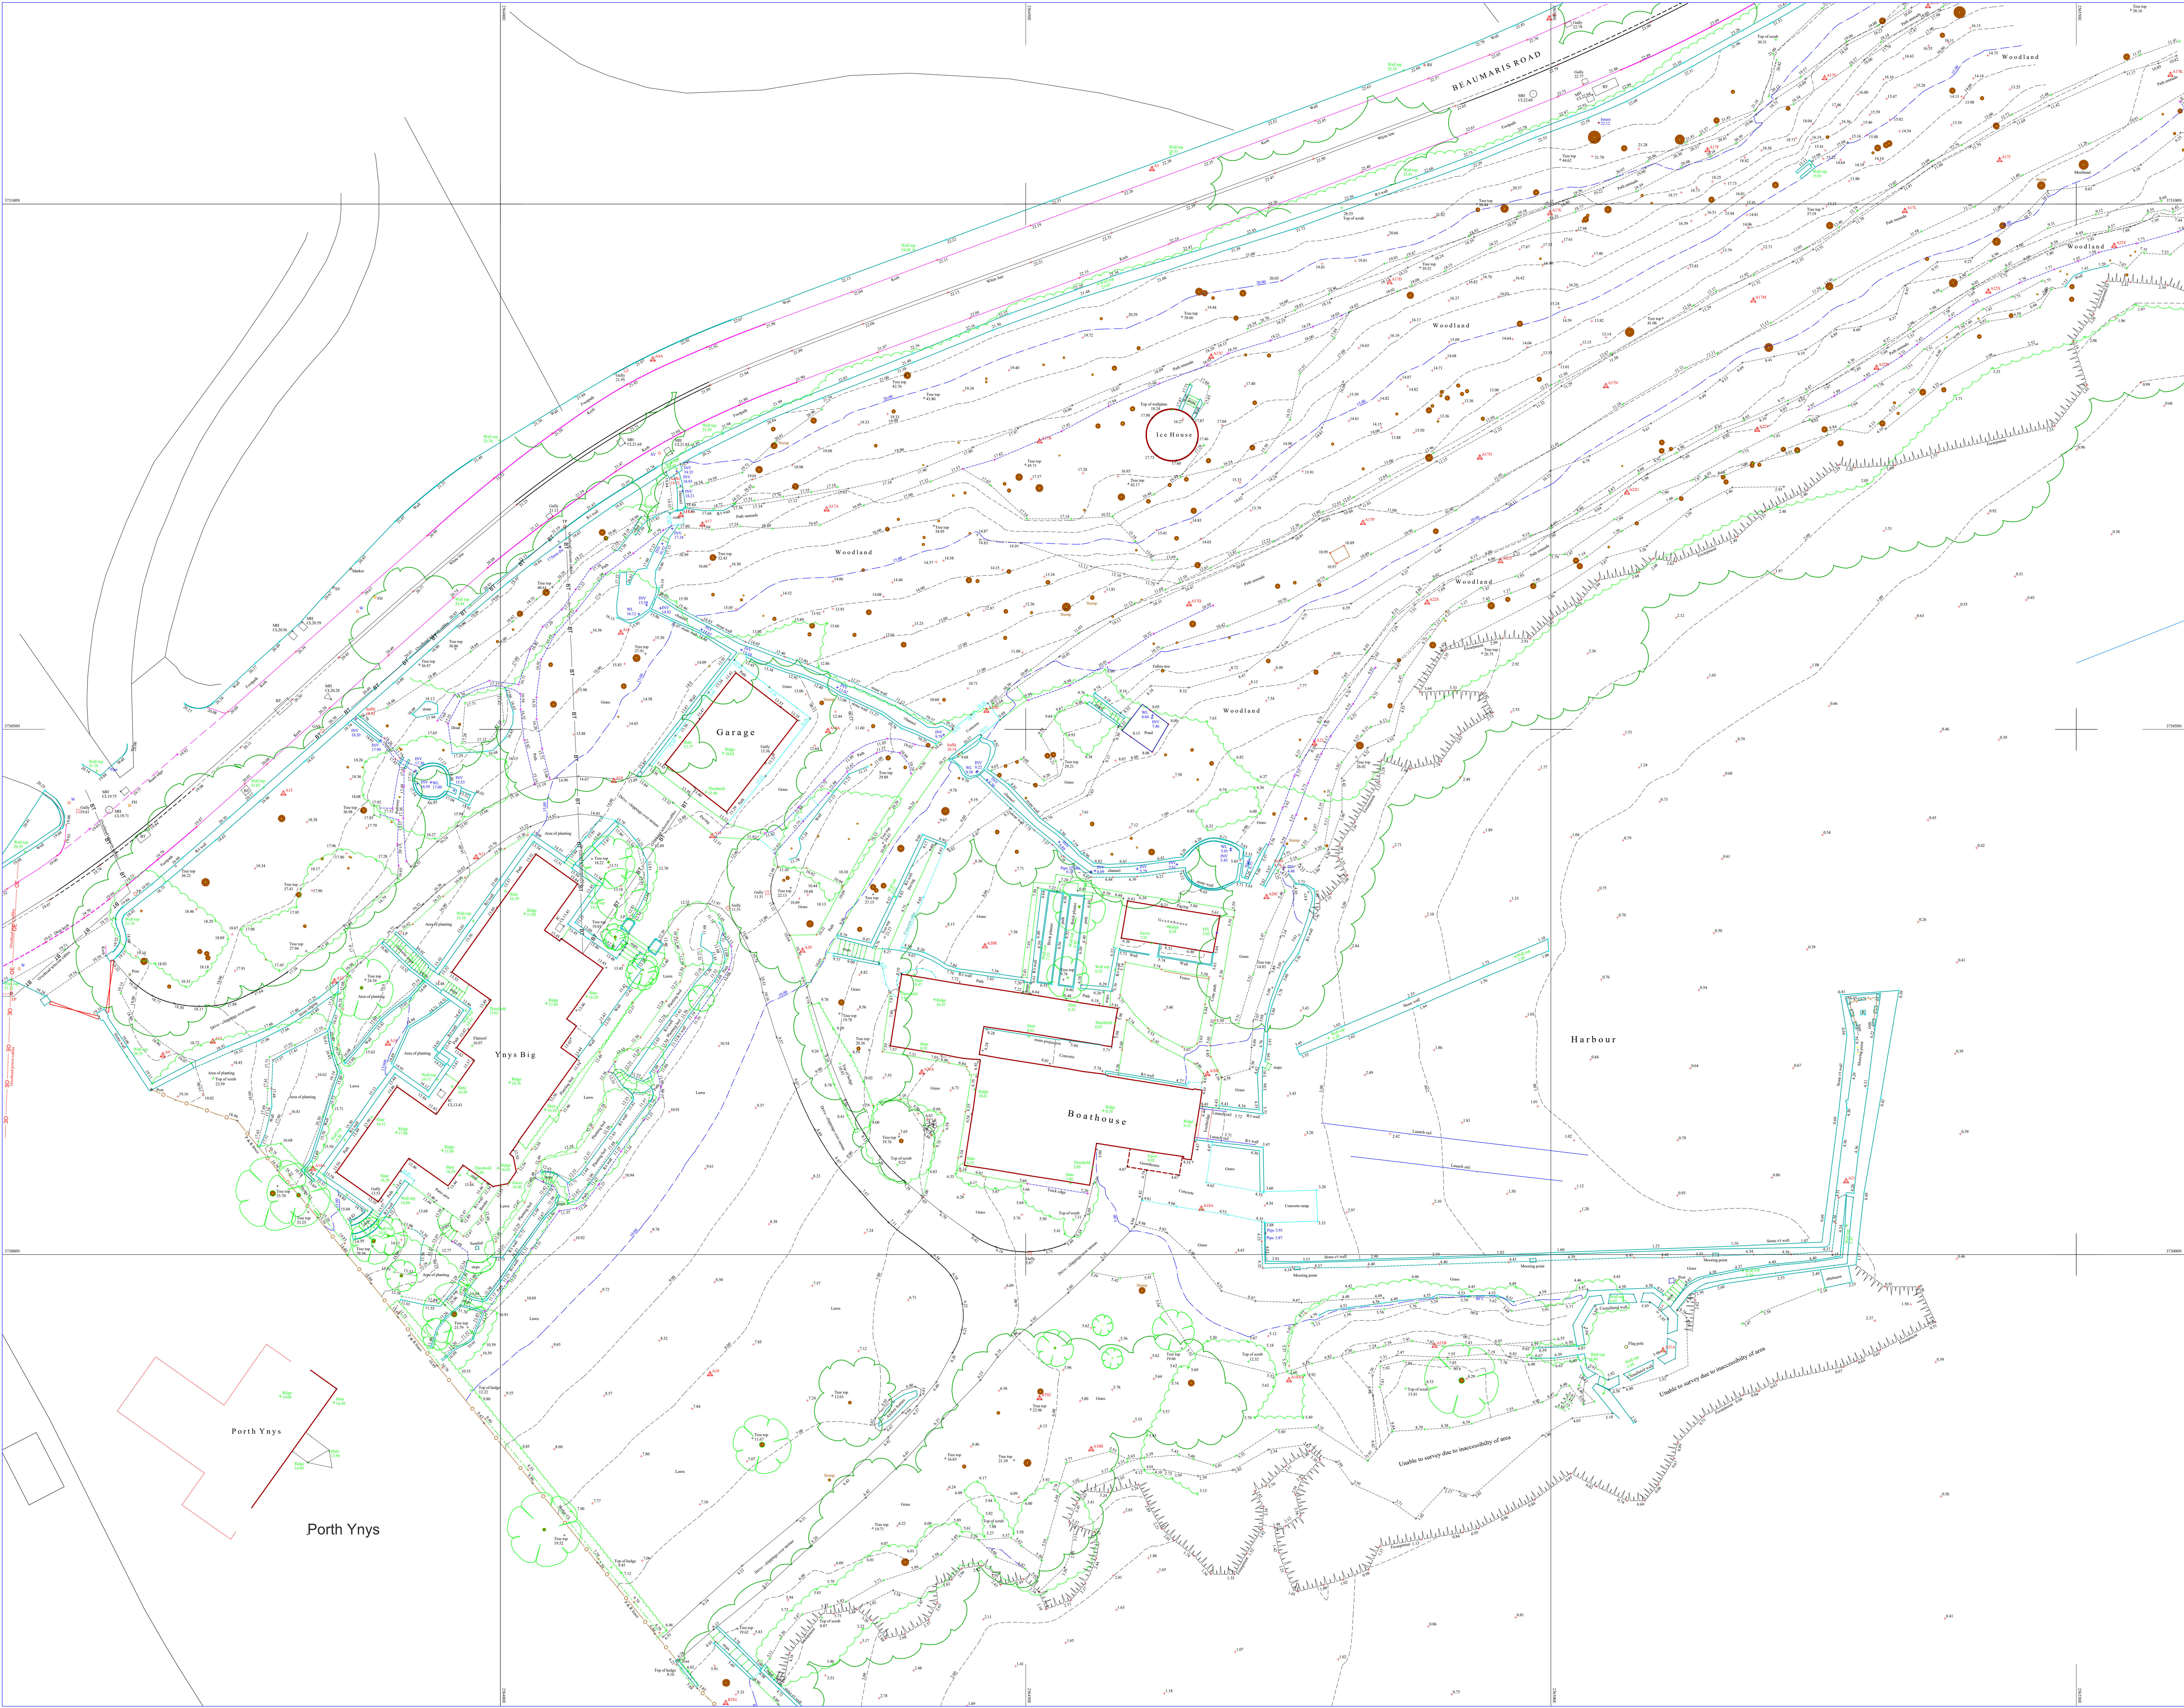

Services carried out by Cheshire Surveys Ltd

Topographical Surveys - Measured Building Surveys - Survey Updates - Check Surveys
Monitoring Surveys - Information Surveys - Volumetric Surveys - Levelling - Setting Out

Disclaimer:

All efforts have been made to survey all utility services within the boundary of the survey.
We can not guarantee that we have been able to locate everything and further investigation will be required to establish full extent of services

Legend

Armedo

Barrier

Bottom Of Bank

Bollard

Borehole

Building

Canopy

Centreline

Chainlink Fence

Channel Line

Closedboard Fence

Concrete Edge

Concrete Post & Panel Fence

Concrete Slab

Driveway

Drop Kerb

Escarpment

Footpath

Hedge

Gate

Iron Railing Fence

Kerb Line

Palisade Fence

Paving

Post & Panel Fence

Post & Rail Fence

Post & Wire Fence

Ramp

Road Edge

Scrub

Steel

Step

Top Of Bank

Track

Tree Line

Wall

Abbreviations

BT BT Manhole

CATV Cable TV

CCTV Close Circuit TV

DCP Damp Proof Course

EARTH Earth Point

EP Electricity Pole

ER Earth Rod

ES Escarpment

FFL Finish Floor Level

G Gully

IC Inspection Cover

INV Invert Level

LP Lamp Post

MH Man Hole

OH Overhead Cable

OSM Ordnance Survey

RS Road Sign

TP Telegraph Pole

W Water Cover

WL Water Level

SURVEY STATIONS			
Name	Easting	Northing	Height
Notes

Horizontal and vertical control established using Ordnance Survey (OS) National grid (OSGB36) 15 coordinate system
This survey has been controlled to a local grid measured to a 10m grid. Position is only local to the area surveyed to 10m coordinates

CHESHIRE SURVEYS LTD

Setting out and Survey Engineers

Unit 2, Barrowmore Enterprise Estate, Gt Barrow, Cheshire CH15 7JL

Email: dean@cheshiresurveys.co.uk Tel: 01829 741459 Fax: 0171 247 1821 Mob: 07341 869428

Client

Mrs P Jewson.

Location

Land at Ynys Y Big, Menai Bridge.

Description

Topographical Survey

Drw. No.:

P0227/3059/1

Surveyed By:

DC

Scale:

1: 200/A0

Drawn By:

DC

Date:

05/05/2017

Amend:

*