



ELEVATION 1-1

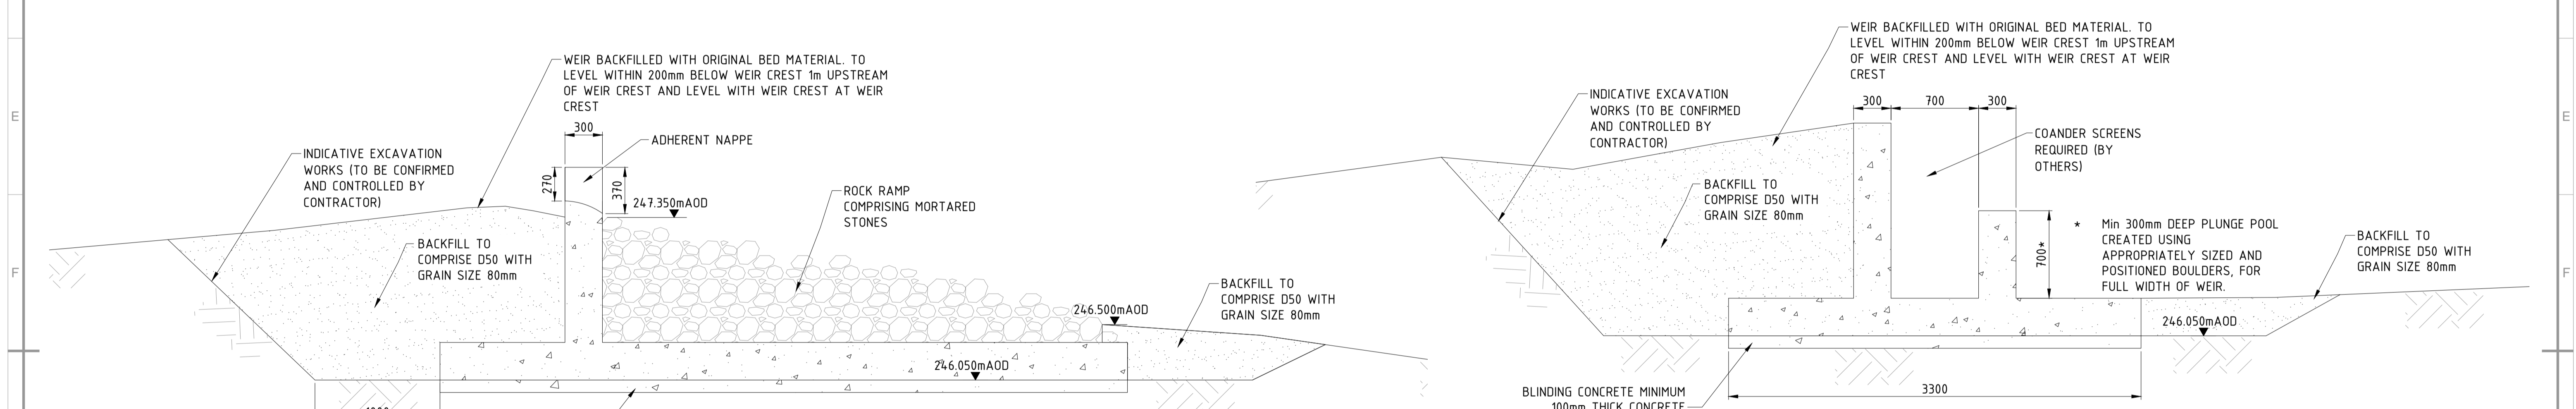

SECTION A-A
SCALE 1:100

SECTION B-B
SCALE 1:100

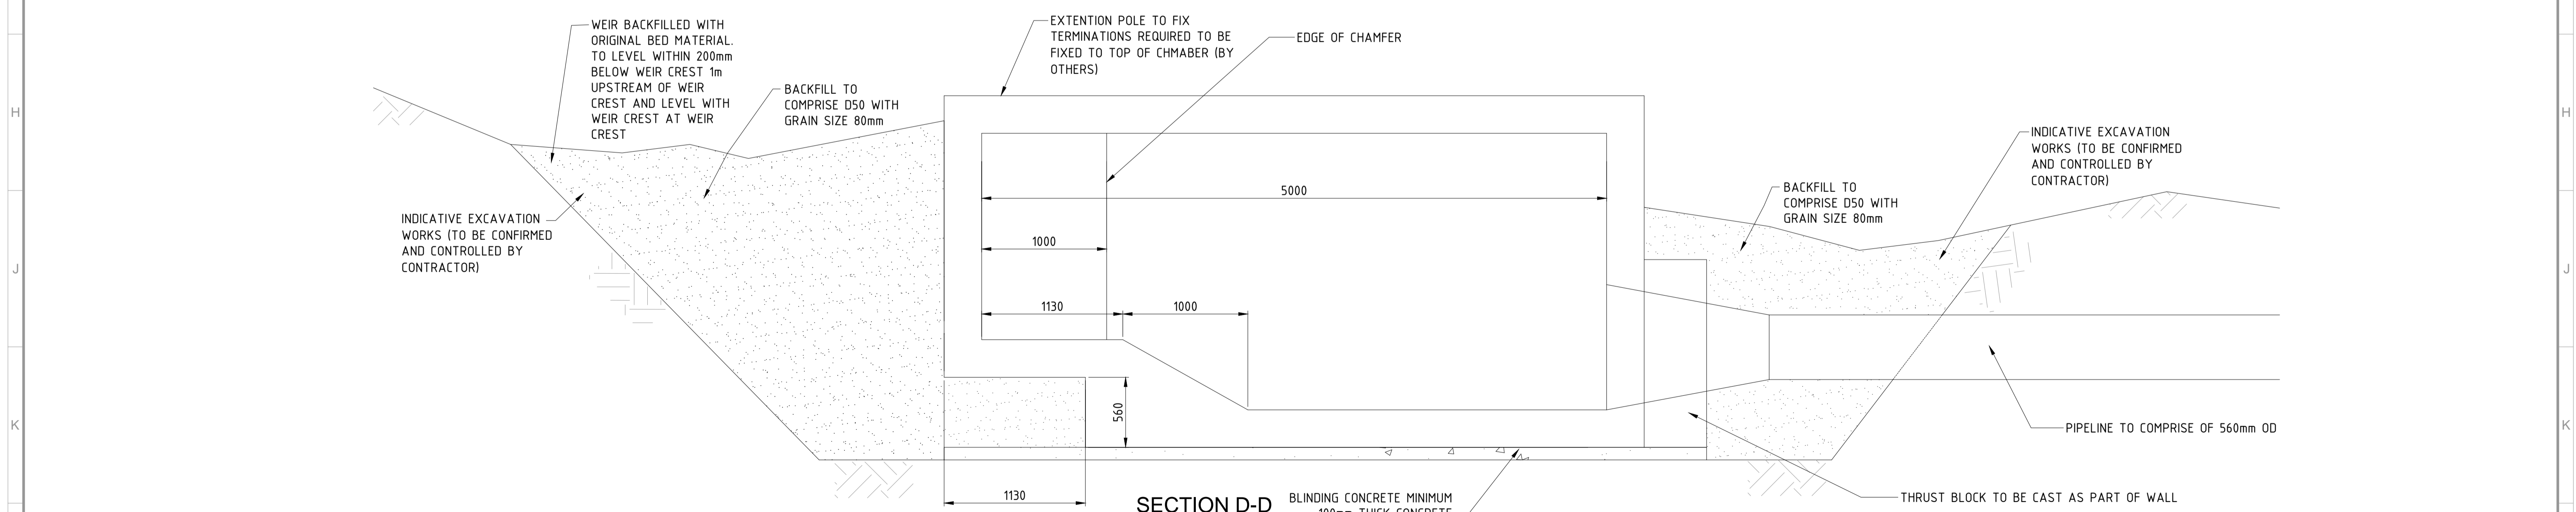

SECTION D-D
SCALE 1:100

DRAWING TITLE: INTAKE STRUCTURE GENERAL ARRANGEMENT SECTIONS		AMENDMENTS MADE		ADHERENT NAPPE DETAIL		1. 30mm RESTRICTION ADDED TO ELEVATION 1-1 TO REFLECT PLAN DRAWING 2. 247.750m ELEVATION ADDED AS A NOTE TO RESIDUAL FLOW WEIR		1. DIMENSIONS ADDED TO THE WEIR ELEVATION 1-1		Notes: 1. DO NOT SCALE IF IN DOUBT ASK, ALL DIMENSIONS IN mm UNLESS OTHERWISE NOTED. 2. REFER TO DRG No. - 19_009_DRG_101,103-105 FOR FURTHER DETAILS. 3. ROCK RAMP 'STONE' TO BE COMPRISED OF LOCALLY SOURCED RE-SITED BOULDERS.		CAD	A1	SHEET No:	2	No OF SHEETS:	5
SITE: GALEDFFRWD												SCALE: AS SHOWN @ A3					
DRAWING No: 19_009_DRG_102		ISSUE:	DRAWN:	APPD:	DATE:	ISSUE:	DRAWN:	APPD:	DATE:	ISSUE:	DRAWN:	APPD:	DATE:	FOR COMMENT			
		P02	AL		20/12/21	P03	AL		10/01/22	P04	PJ DHPL		04/07/2025				
		FOR INFORMATION			FOR INFORMATION			FOR INFORMATION			FOR INFORMATION						