
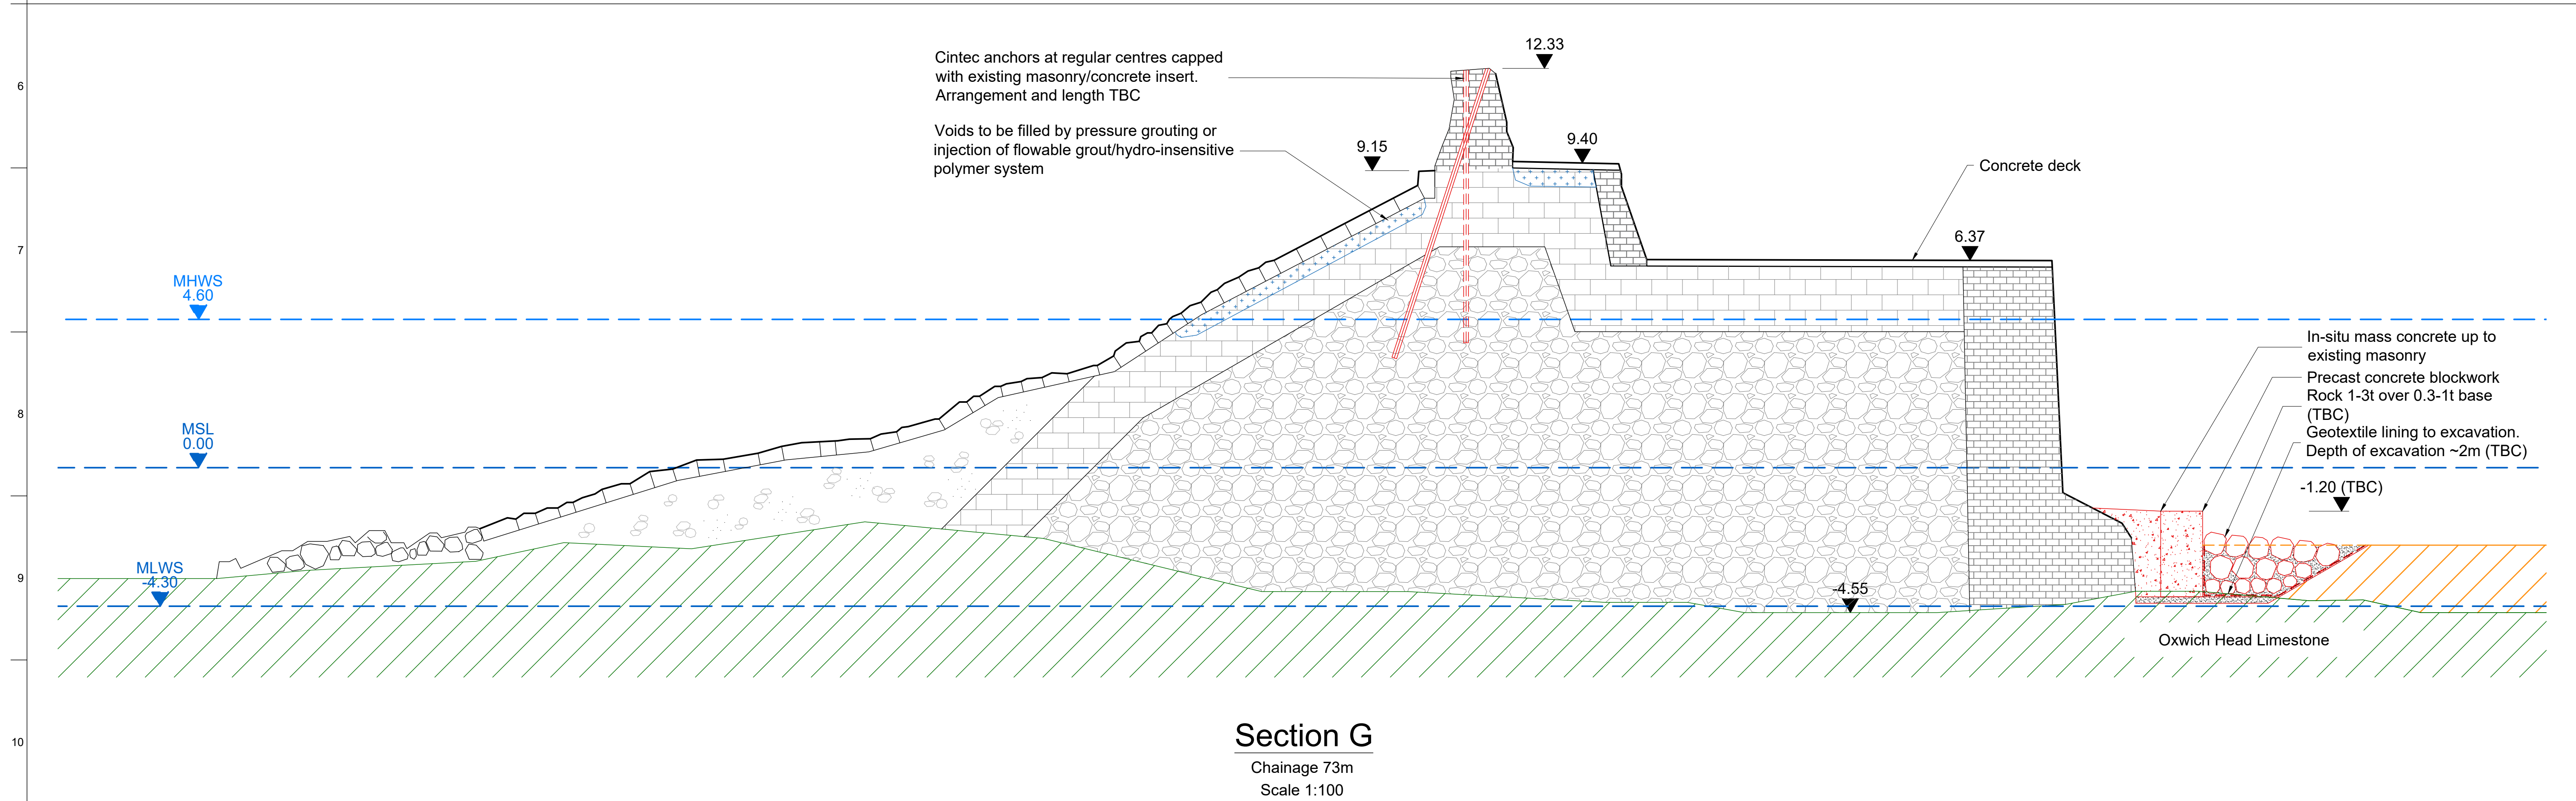


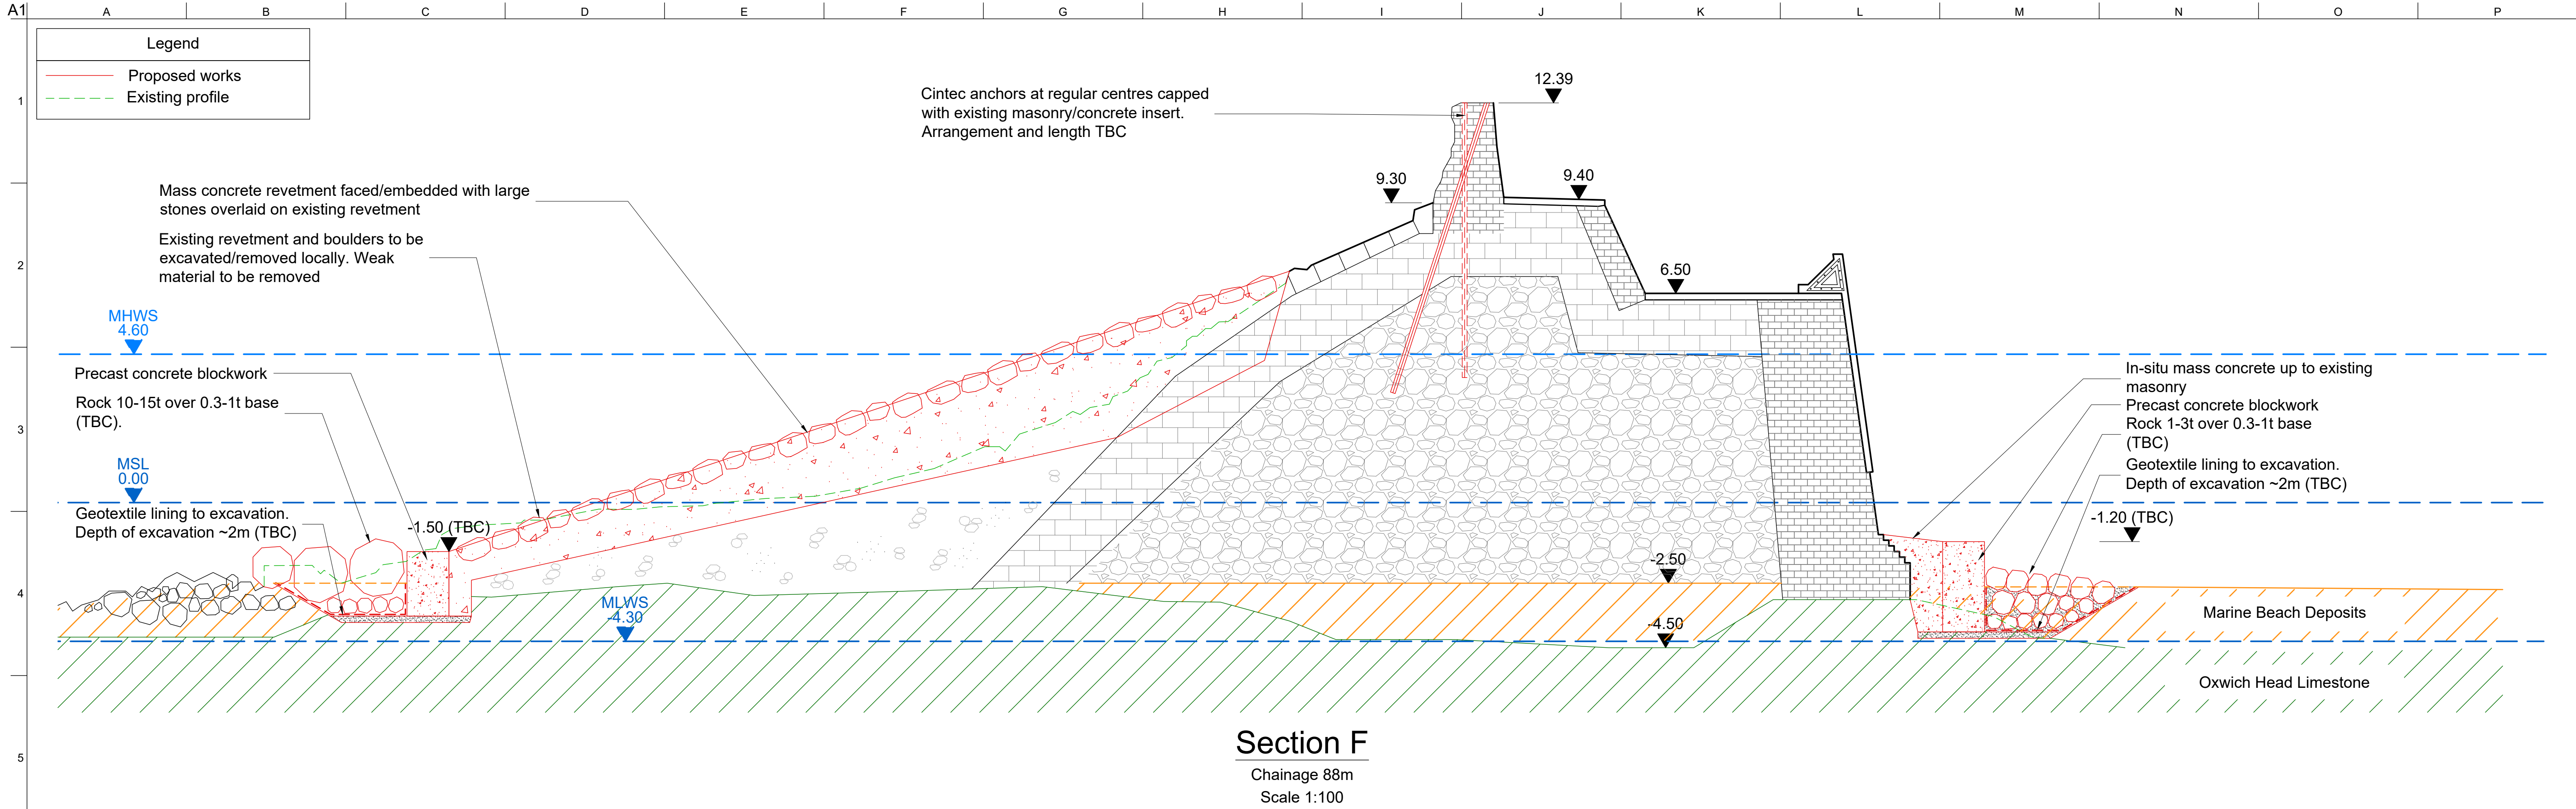

General Notes

1. This drawing is to be read in conjunction with all relevant Engineers drawings, reports and specifications
2. Any discrepancies in the information provided should be immediately reported to the Engineer prior to commencement of the works
3. All levels are shown in metres above Ordnance Datum (mAOD) unless noted otherwise
4. All dimensions are in metres unless noted otherwise.
5. Do not scale from this drawing, only figures, dimensions and levels are to be used.
6. Cross sections have been constructed from LIDAR and drone surveys by Terradat January, 2018.
7. The internal geometry of the breakwater and ground profile is shown indicatively and has been interpreted from all available historic record drawings and available ground investigation data. Refer to the following reports for investigation findings; Western Breakwater Structural Assessment Part 1 and Part 2. Refer to Arup GIR (October 2018) for borehole logs and summary of investigations carried out to date.

P03	29/07/19	SS	WT	HJR
For planning				
P02	03/07/19	SS	WT	RC
For planning				
P01	24/05/19	AW	WT	RC
Issue	Date	By	Chkd	Appd

ARUP

4 Pierhead St, Capital Waterside
Cardiff, CF10 4QP
T +44(0)29 20473727 F +44(0)29 20472277
www.arup.com

Client

Bridgend County Borough,
Civic Offices,
Angel Street, Bridgend,
CF31 4WB

Job Title

Porthcawl Sandy Bay
Coastal Scheme

Drawing Title

Western Breakwater
Proposed Strengthening and Repair
Works
Zone B | Section F, G

Scale at A1 1:100 @ A1

Discipline Civil / Structural

Job No

264874

Drawing Status

Planning

Drawing No

ARP-XX-WB-DR-CS-2814

Issue

P03