


KEY

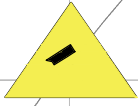

CCTV LOCATIONS





FIRE EXTINGUISHER LOCATIONS



SPILL KIT LOCATIONS



VISUAL DUST MONITORING POINTS

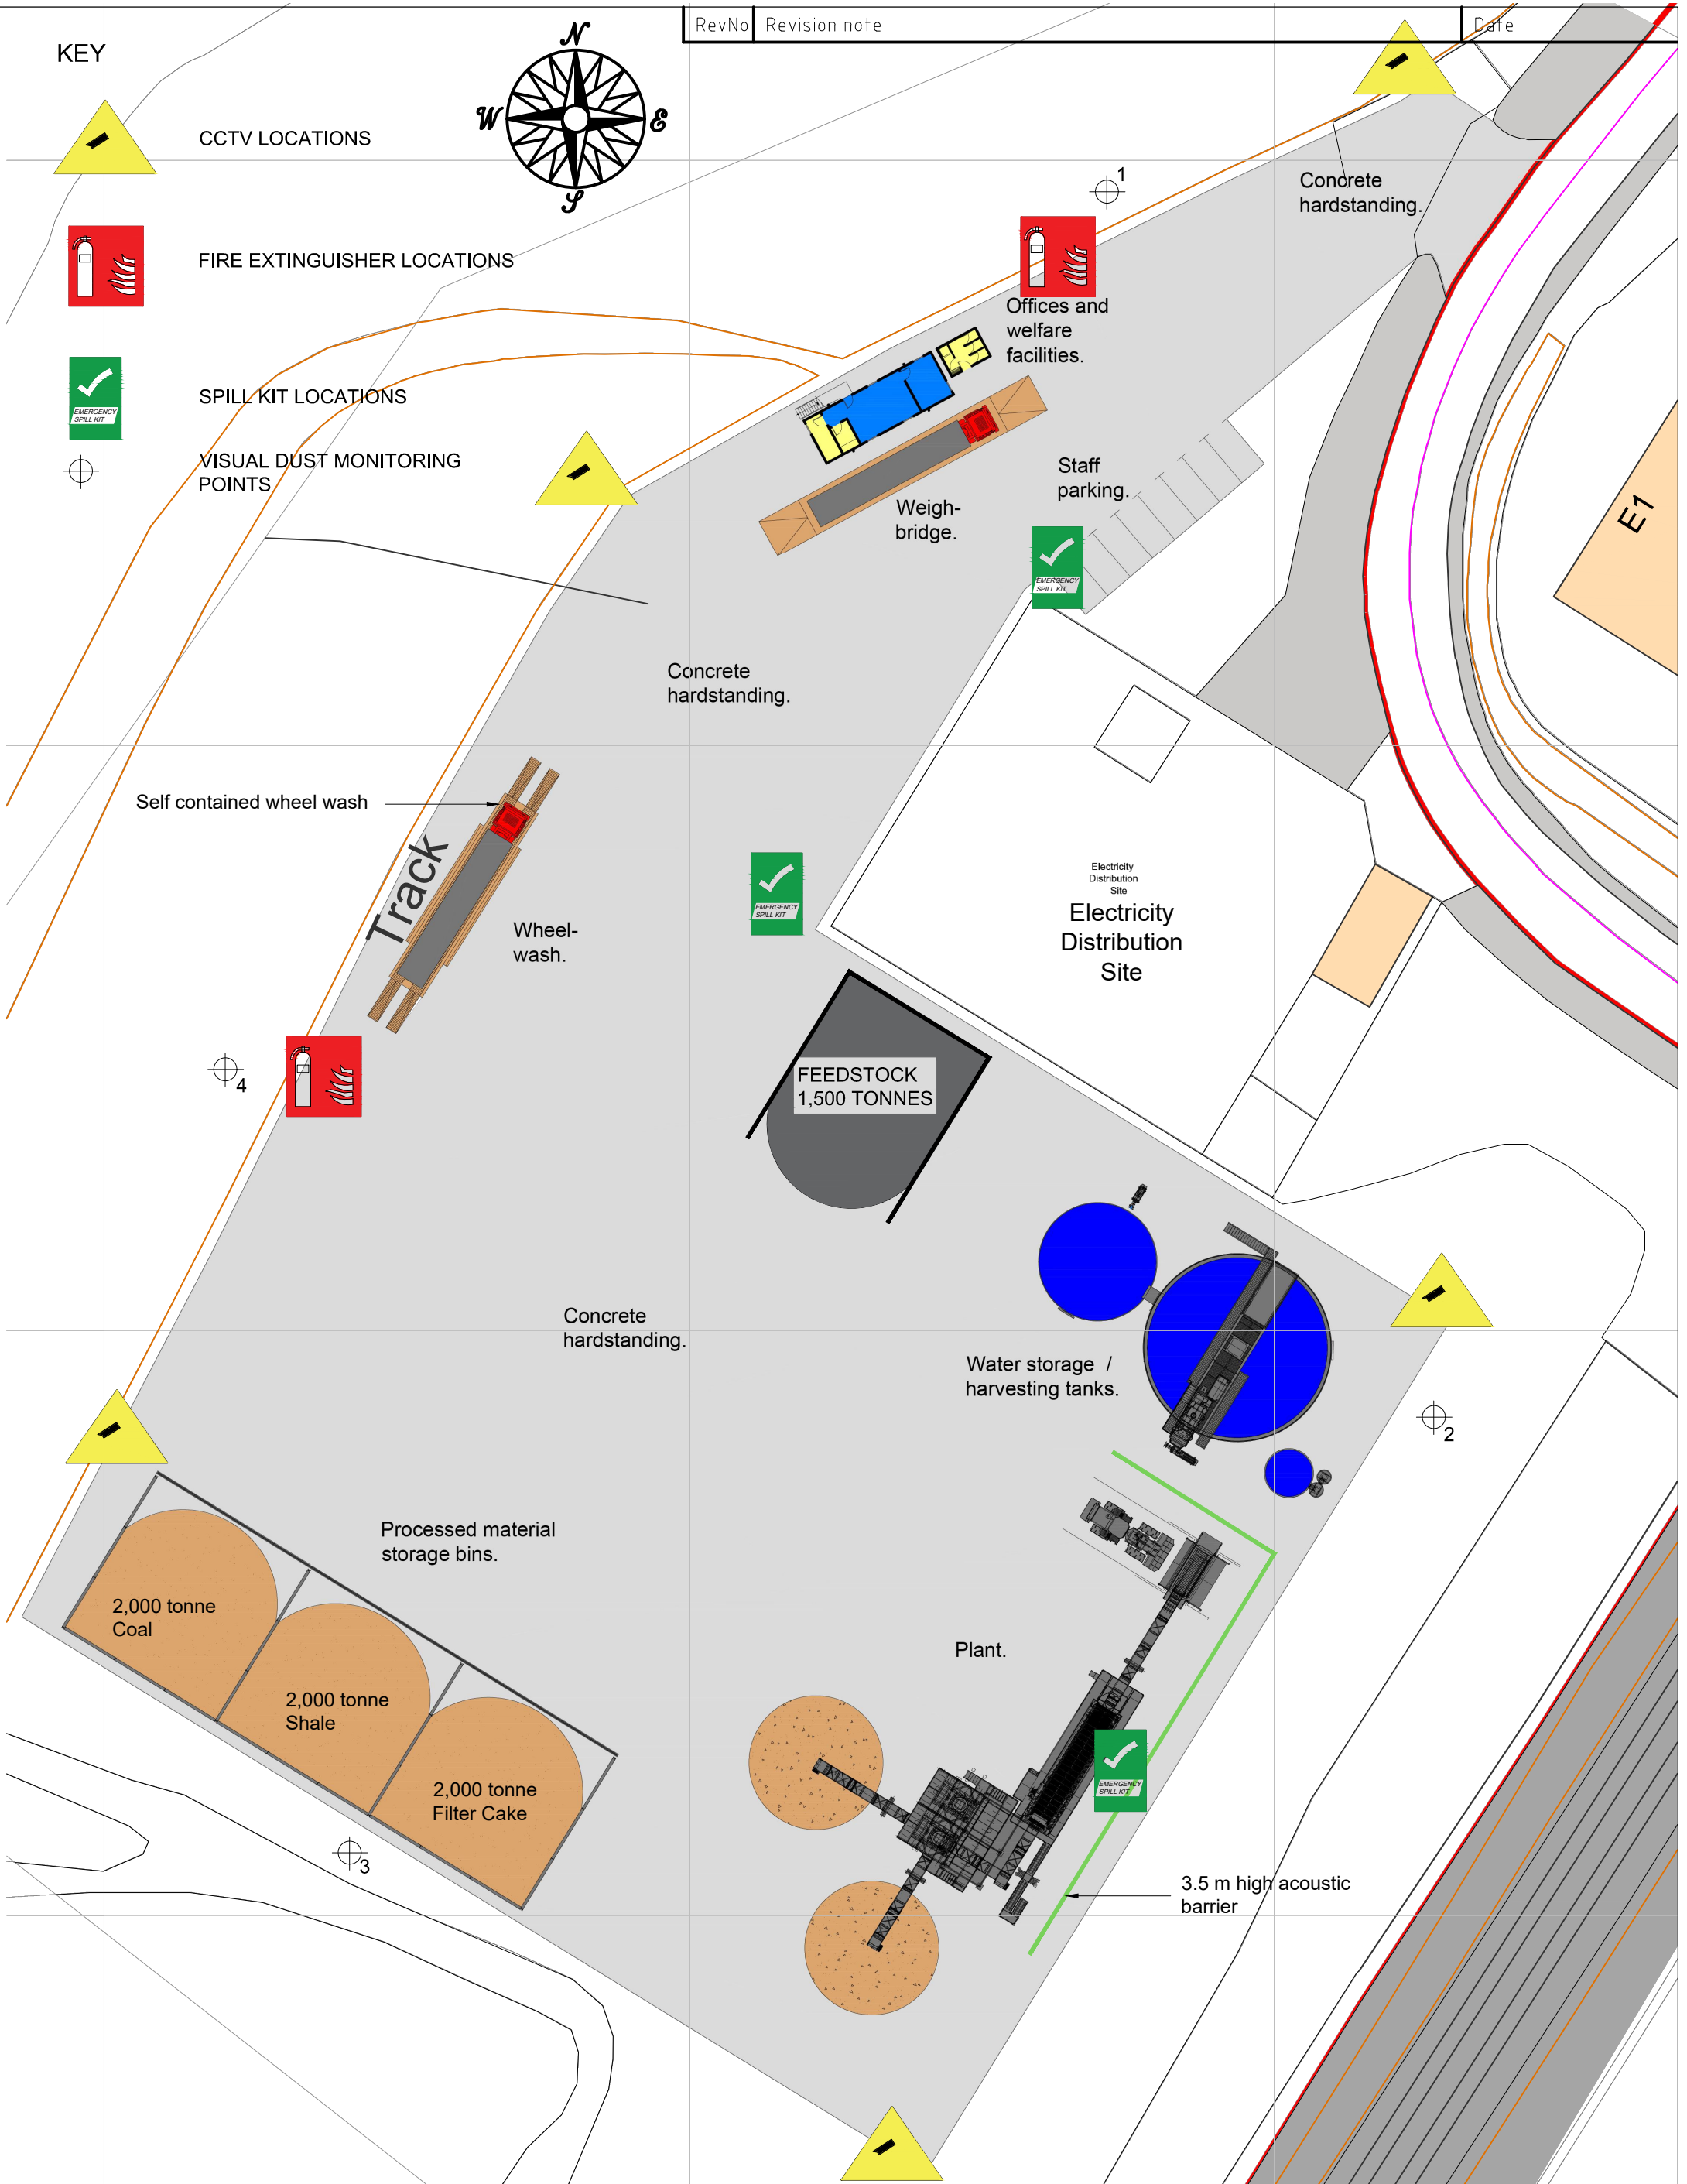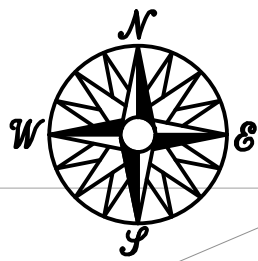

Job BERSHAM COLLIERY WREXHAM

Title SITE LAYOUT PLAN

Client BERSHAM COLLIERY

Date Jan 26

Scale 1:500 @A3

Drawing No

2602/01B

All dimensions to be checked prior to construction on site. Any discrepancies are to be immediately noted to the office of origin. Do not scale drawings. Figured dimensions to be used only.