


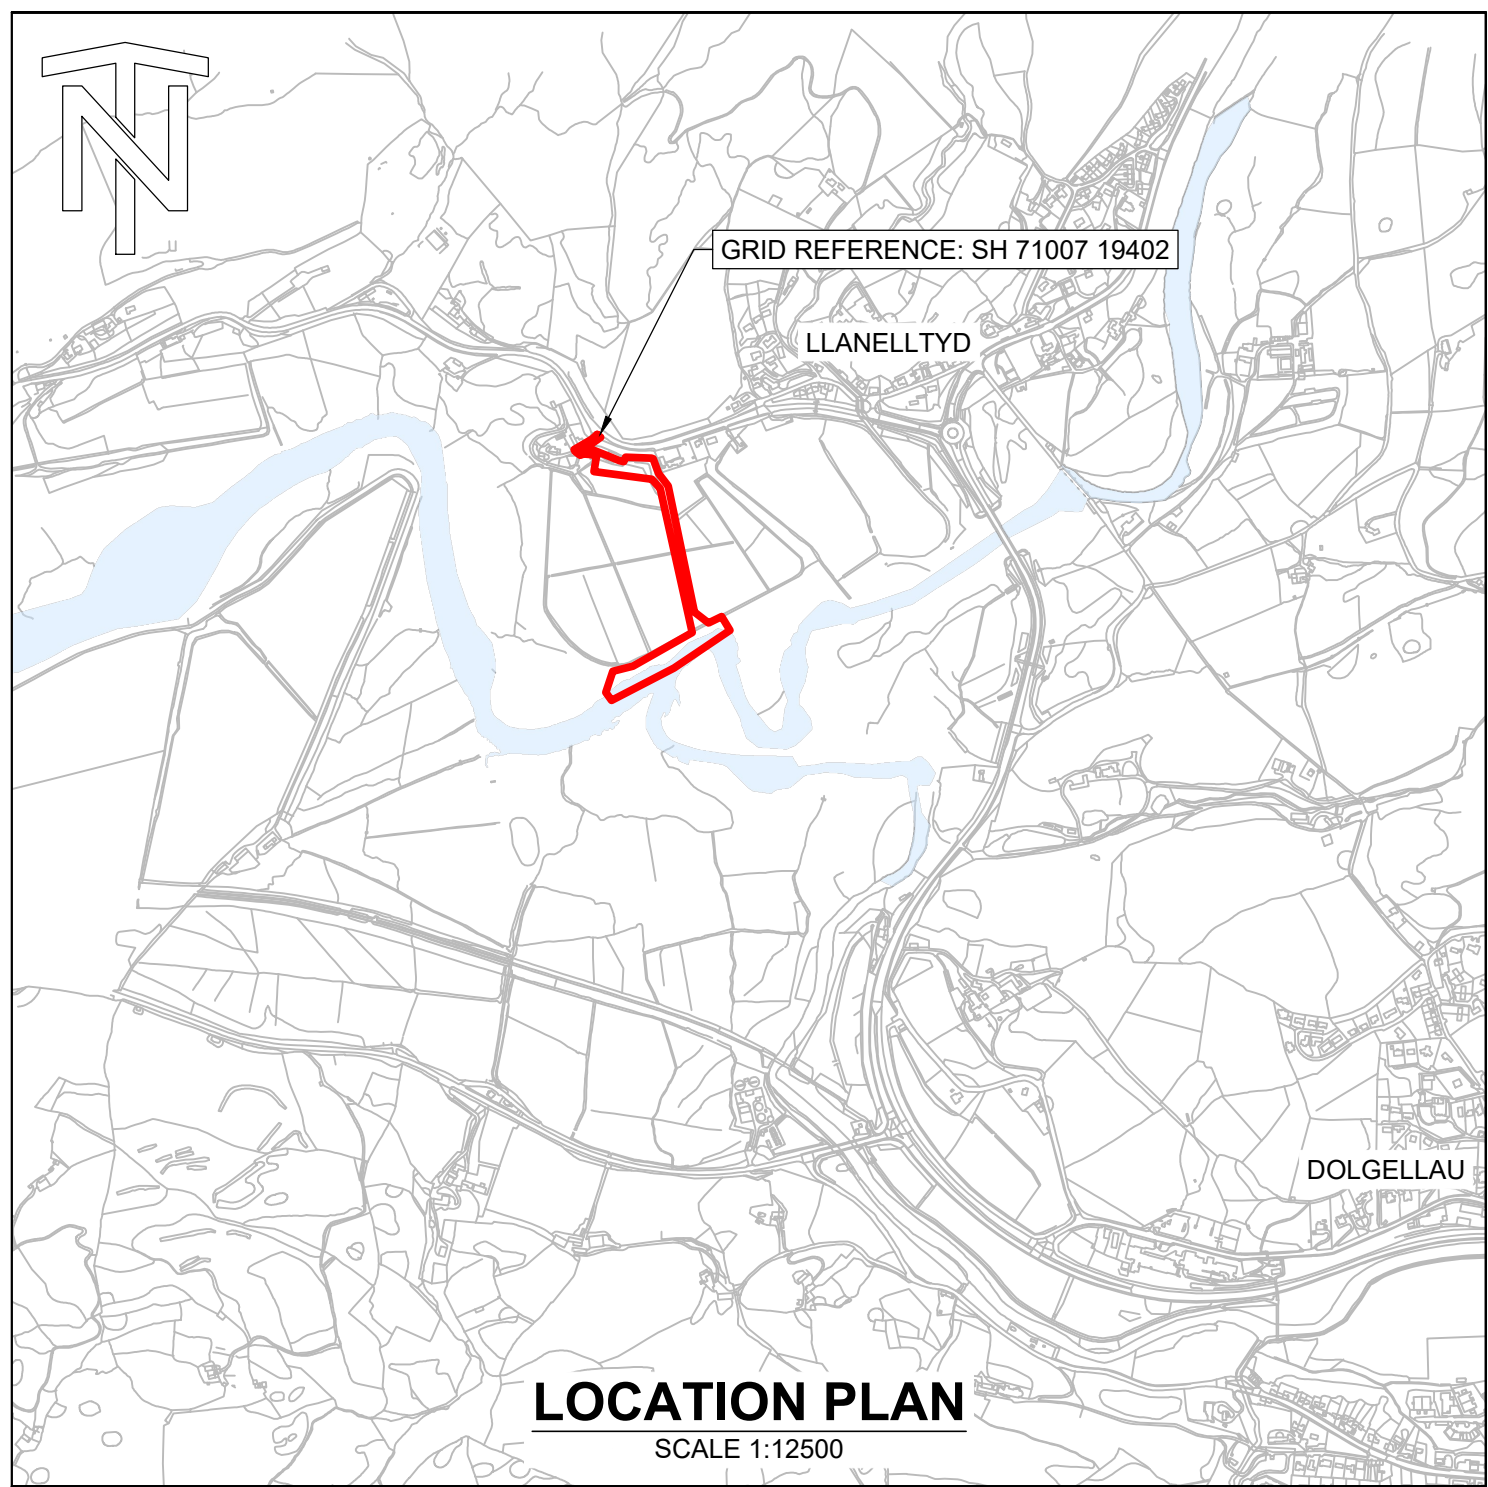

SAFETY, HEALTH, ENVIRONMENTAL, AND WELFARE INFORMATION

IN ADDITION TO THE HAZARDS / RISKS NORMALLY ASSOCIATED WITH THE TYPES OF WORK DETAILED ON THIS DRAWING, NOTE THE FOLLOWING SIGNIFICANT RISKS:

CONSTRUCTION (MOST SIGNIFICANT RISKS)

SC02		PRIMARY SCHOOL (YSGOL BRO IDRIS PRIMARY SCHOOL, LLANELLYD SITE), AND PERMISSIVE FOOTPATH, RESTAURANT ADJACENT TO SITE ACCESS ROUTE
SC04		BANK INSTABILITY / FAILURE: FURTHER BANK INSTABILITY WHEN FAILED PILES AND TIE BACK ANCHORS ARE REMOVED
SC05		BANK INSTABILITY / FAILURE: UNKNOWN CAPACITY OF EXISTING SHEET PILE WALL

ENVIRONMENT (MOST SIGNIFICANT RISKS)

SE01		SPECIAL AREA OF CONSERVATION (SAC) AND SITE OF SPECIAL SCIENTIFIC INTEREST (SSSI), APPLYING FOR SSSI ASSENT PRIOR TO THE WORKS
SE02		COMBINED SEWER OVERFLOW (CSO) / OUTFALL DOWNSTREAM OF THE SITE
SE03		PROTECTED SPECIES: WATER VOLE
SE04		PROTECTED SPECIES: GREAT CRESTED NEWT
SE05		PROTECTED SPECIES: OTTER
SE06		INVASIVE NON NATIVE SPECIES

IT IS ASSUMED THAT ALL WORKS WILL BE CARRIED OUT BY A COMPETENT WORKING CONTRACTOR, WHERE APPROPRIATE, TO AN APPROVED METHOD STATEMENT

CONSTRUCTION

C01		NAVIGATIONAL WATERCOURSE, RECREATIONAL WATER USERS MAY BE PRESENT
C02		UTILITIES: SERVICE STRIKE WITH OVERHEAD LINE OVER ACCESS ROUTE
C03		MUD AND SOFT GROUND: BOG / PLANT MATS REQUIRED
C04		WORKING IN A TIDAL ENVIRONMENT. SITE AT FLUVIAL AND TIDAL FLOOD RISK
C05		LIVESTOCK PRESENT IN FIELDS USED FOR SITE ACCESS
C06		MUD AND SOFT GROUND: PLANT INSTABILITY
C07		PUBLIC INTERFACE: SENSITIVE LANDOWNER RELATIONSHIP
C08		WATERCOURSE / DRAINAGE DITCH ADJACENT TO WORKING AREA
C09		EXISTING OUTFALL STRUCTURE: PROTECTION REQUIRED
C10		PRIVATE LAND (OPERATIONAL FARM) AND PUBLIC INTERFACE: SPEED RESTRICTION
C11		PRIVATE LAND, NO ACCESS
C12		UTILITIES: SERVICE STRIKE, DAMAGE TO HP GAS MAIN



FIGURE 1
EXISTING BUND/EMBANKMENT

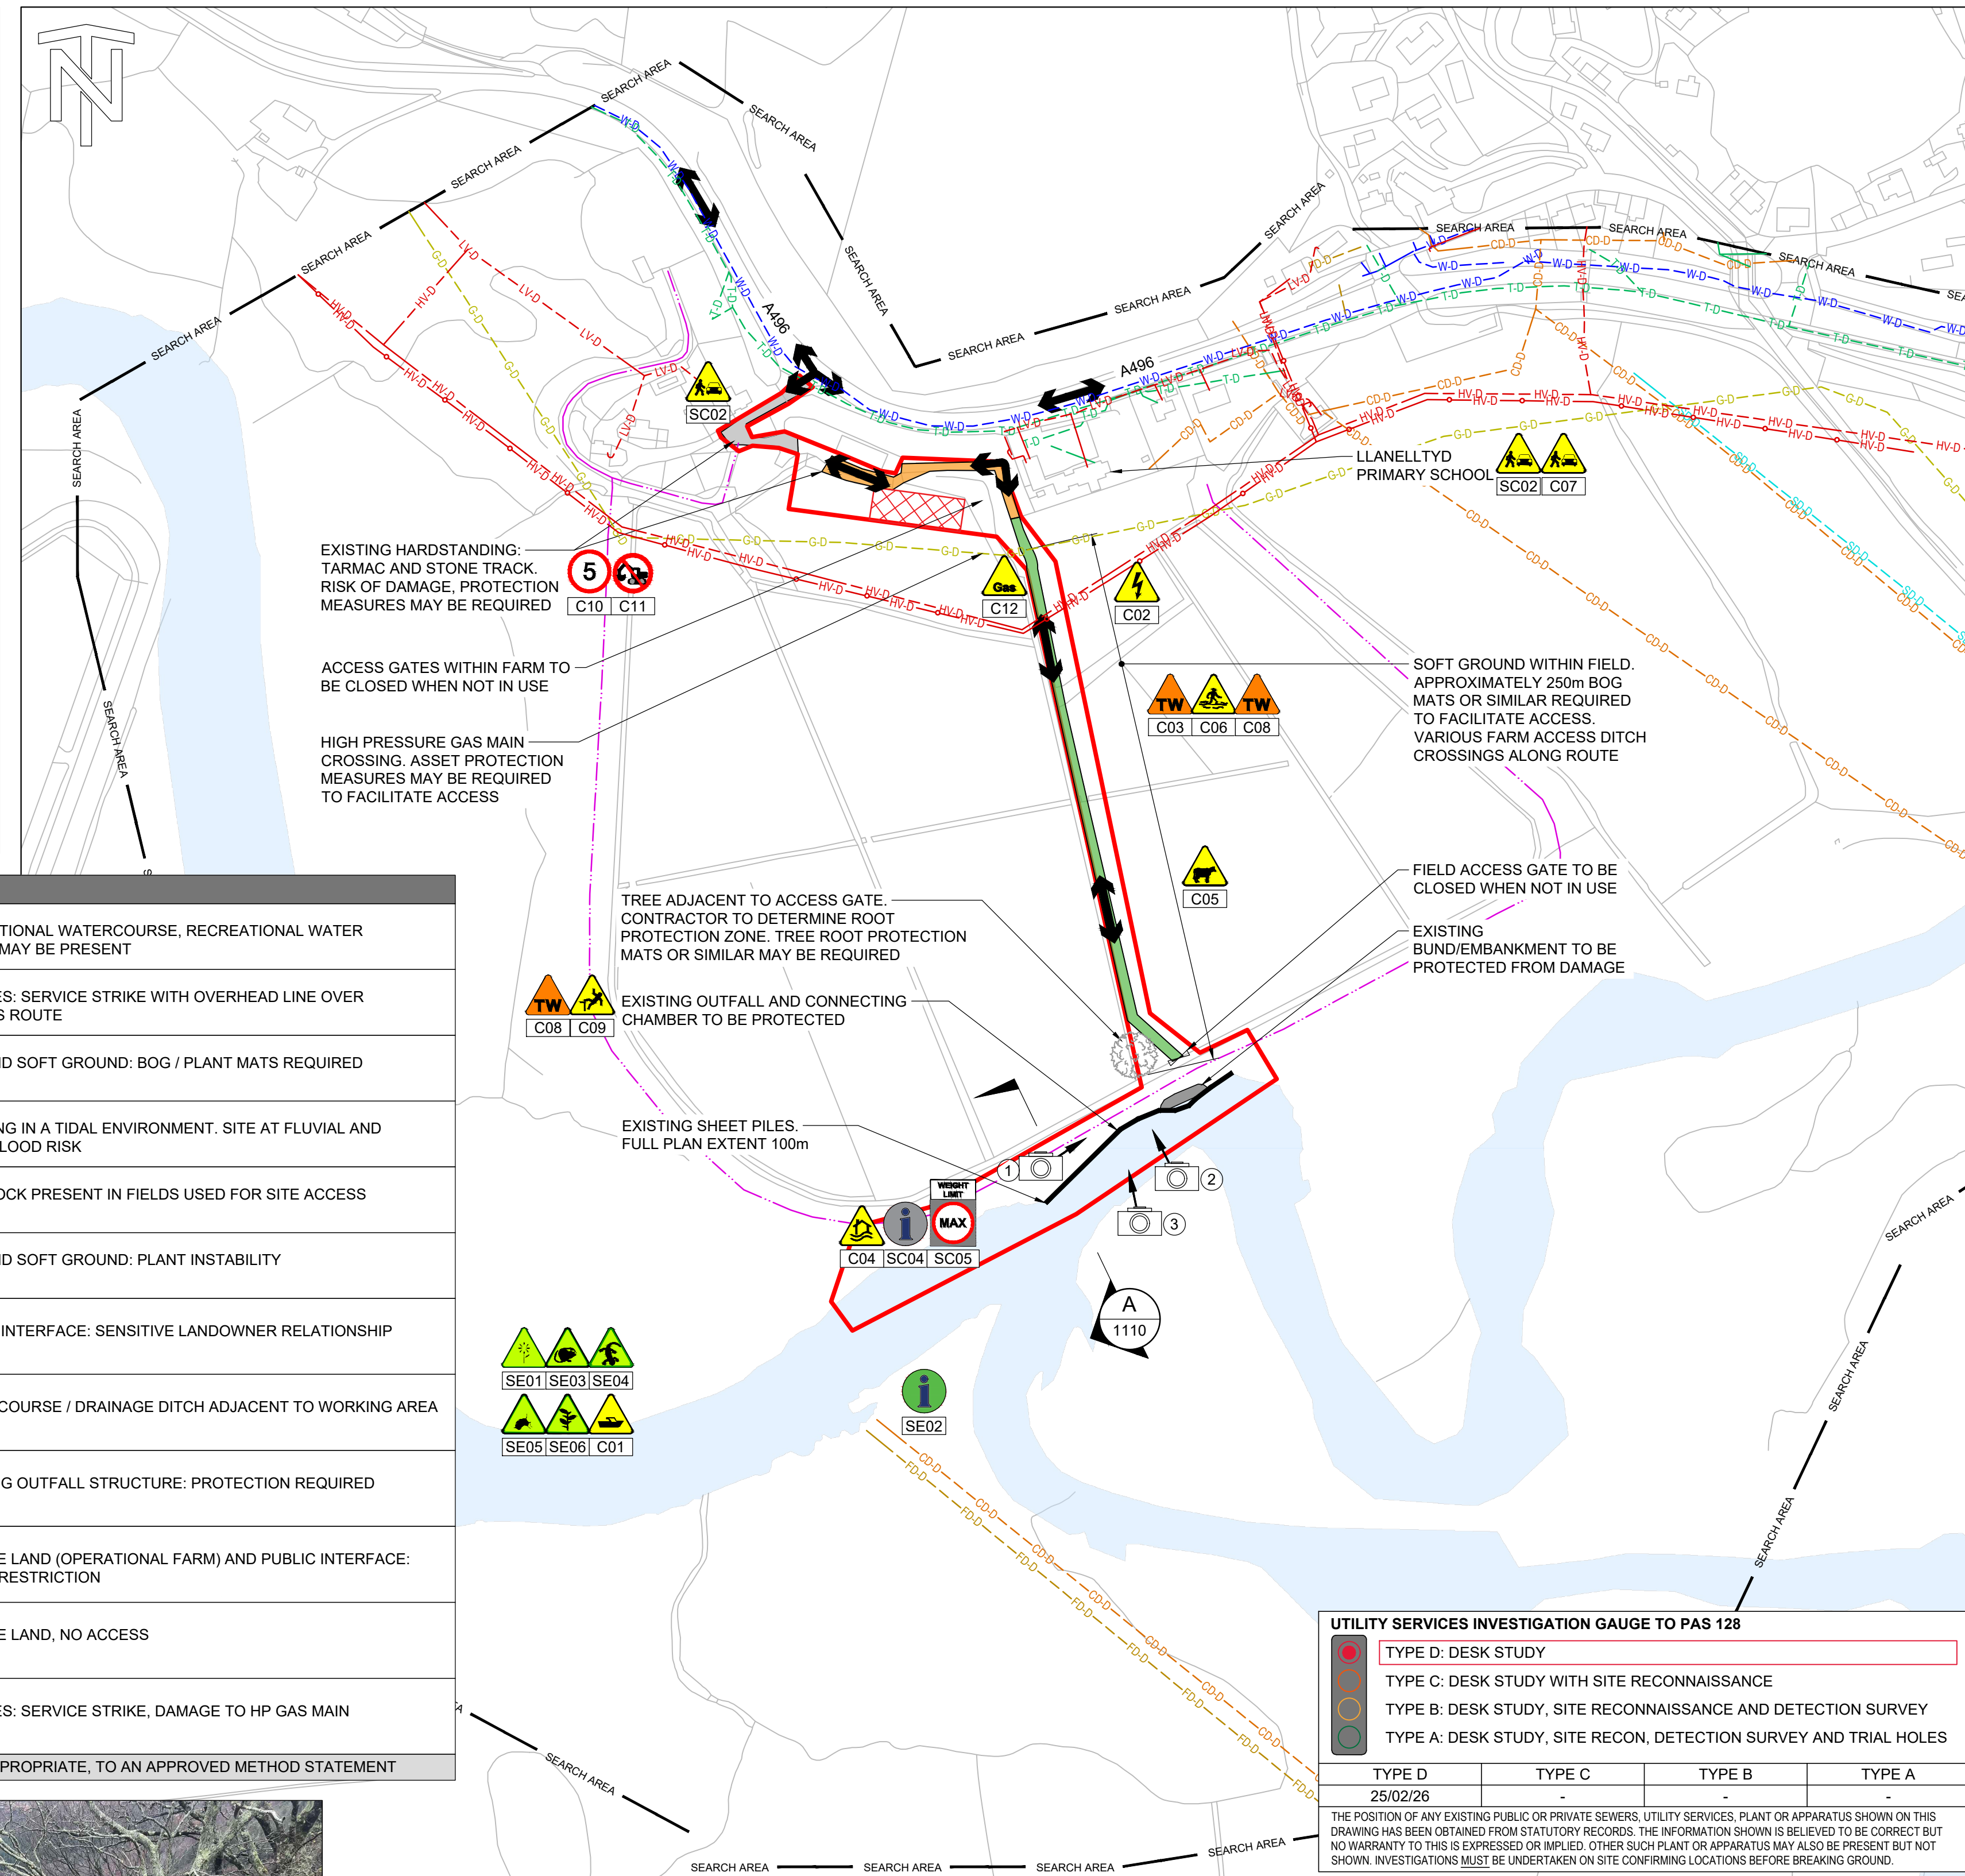


FIGURE 2
CHAMBER CONNECTED TO EXISTING OUTFALL



FIGURE 3
EXISTING OUTFALL IN SHEET PILE WALL

This map is reproduced from Ordnance Survey material with the permission of Ordnance Survey on behalf of the Controller of His Majesty's Stationery Office © Crown copyright 2026. Unauthorised reproduction infringes Crown copyright and may lead to prosecution or civil proceedings. Licence No. 100024198



UTILITY SERVICES INVESTIGATION GAUGE TO PAS 128

- TYPE D: DESK STUDY
- TYPE C: DESK STUDY WITH SITE RECONNAISSANCE
- TYPE B: DESK STUDY, SITE RECONNAISSANCE AND DETECTION SURVEY
- TYPE A: DESK STUDY, SITE RECON, DETECTION SURVEY AND TRIAL HOLES

TYPE D	TYPE C	TYPE B	TYPE A
25/02/26			

THE POSITION OF ANY EXISTING PUBLIC OR PRIVATE SEWERS, UTILITY SERVICES, PLANT OR APPARATUS SHOWN ON THIS DRAWING HAS BEEN OBTAINED FROM STATUTORY RECORDS. THE INFORMATION SHOWN IS BELIEVED TO BE CORRECT BUT NO WARRANTY TO THIS IS EXPRESSED OR IMPLIED. OTHER SUCH PLANT OR APPARATUS MAY ALSO BE PRESENT BUT NOT SHOWN. INVESTIGATIONS MUST BE UNDERTAKEN ON SITE CONFIRMING LOCATIONS BEFORE BREAKING GROUND.

GENERAL NOTES

- ALL DIMENSIONS ARE IN MILLIMETRES UNLESS NOTED OTHERWISE.
- ALL LEVELS ARE IN METRES RELATIVE TO ORDNANCE DATUM NEWLYN (mAOD) UNLESS NOTED OTHERWISE.
- ALL COORDINATES ARE IN METRES RELATIVE TO ORDNANCE SURVEY NATIONAL GRID.
- DO NOT SCALE FROM THIS DRAWING. ALL DIMENSIONS MUST BE CHECKED / VERIFIED ON SITE.


DRAWING NOTES

DRAWING TO BE READ IN CONJUNCTION WITH:

- RWR-JBA-XX-XX-DR-C-1000-General_Arrangement
- RWR-JBA-XX-XX-DR-C-1002-Sections

LEGEND

- SITE BOUNDARY
- VEHICULAR ACCESS ROUTE - TWO WAY TRAFFIC
- AFON MAWDDACH
- EXISTING HARDSTANDING: ASPHALT/TARMACDAM
- EXISTING HARDSTANDING: STONE TRACK
- EXISTING BANK SLIP
- PROPOSED TEMPORARY BOG MATS OR SIMILAR
- PROPOSED SITE COMPOUND
- EXISTING SHEET PILE LINE
- PERMISSIVE FOOTPATH
- SEARCH AREA
- UTILITIES SEARCH EXTENT
- HIGH VOLTAGE OVERHEAD
- HIGH VOLTAGE UNDERGROUND
- LOW VOLTAGE UNDERGROUND
- TELECOMMUNICATIONS UNDERGROUND
- NATURAL GAS DISTRIBUTION UNDERGROUND
- MAINS WATER DISTRIBUTION UNDERGROUND
- SURFACE WATER DRAINAGE UNDERGROUND
- FOUL WASTE WATER DRAINAGE UNDERGROUND
- COMBINED DRAINAGE UNDERGROUND

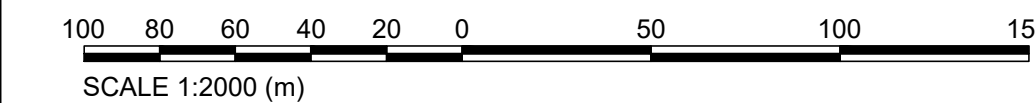

P01	FOR REVIEW	08/04/26	BM	JK	RC	DB
Rev.	Description	Date	Author	Designer	Checker	Approver
Document Control						

Supplier	Phoenix House Lakeside Drive Centre Park Warrington WA1 1RX	T +44 (0)1925 570876 E info@jbaconsulting.com www.jbaconsulting.com Twitter @JBAConsulting	JBA consulting
----------	---	---	-------------------

Project Title

LLANELLYD SHEET PILE REMOVAL

Drawing Title

SITE ACCESS AND CONSTRAINTS PLAN

Cyfoeth Naturiol Cymru Natural Resources Wales			
© copyright reserved			
Parent Model			
NOT FROM MODEL			
Security Classification		Scale	
OFFICIAL		AS SHOWN	
Author	Designer	Checker	Approver
B. MOHAMMED	J. KING	R. CHARNOCK	D. BARTON
Suitability		Status	Revision
SUITABLE FOR REVIEW AND COMMENT		S3	P01
Information Container			
RWR-JBA-XX-XX-DR-C-1001			