




DRAINAGE SOLUTIONS
A Solution For Every Problem

AR Drainage Solutions
Unit 19, The Valley Enterprise
Bedwas House Ind. Estate, Bedwas, CF83 8GF
Tel: 029 20885660
www.ar drainagesolutions.com
info@ar drainagesolutions.com

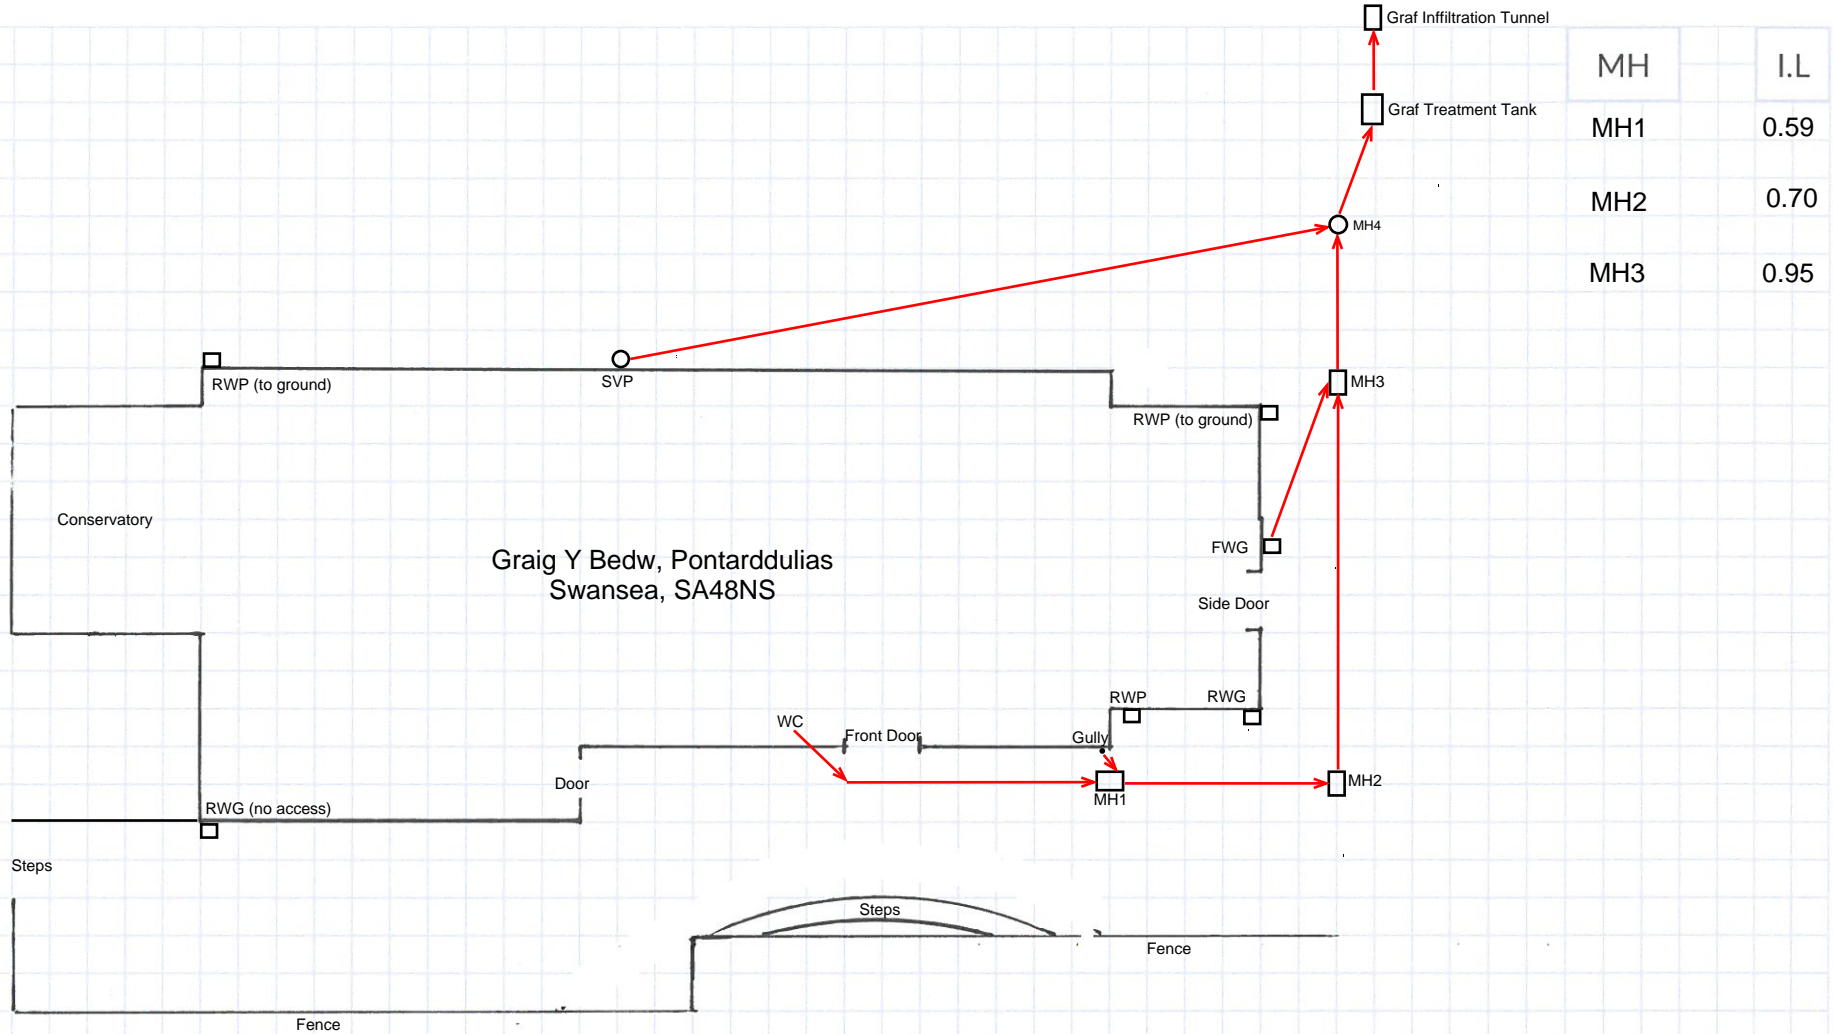

KEY CODE:

MH = Manhole - SVP = Soil Vent Pipe - IC = Inspection Chamber - SWD = Surface Water Drain - RWG = Rain Water Gully
FWG = Foul Water Gully - KWGT = Kitchen Waste Gully Trap - HPWJ = High Power Water Jet - IL = Invert Level