




**DRAINAGE SOLUTIONS**  
A Solution For Every Problem

AR Drainage Solutions  
Unit 19, The Valley Enterprise  
Bedwas House Ind. Estate, Bedwas, CF83 8GF  
Tel: 029 20885660  
www.ar drainagesolutions.com  
info@ar drainagesolutions.com

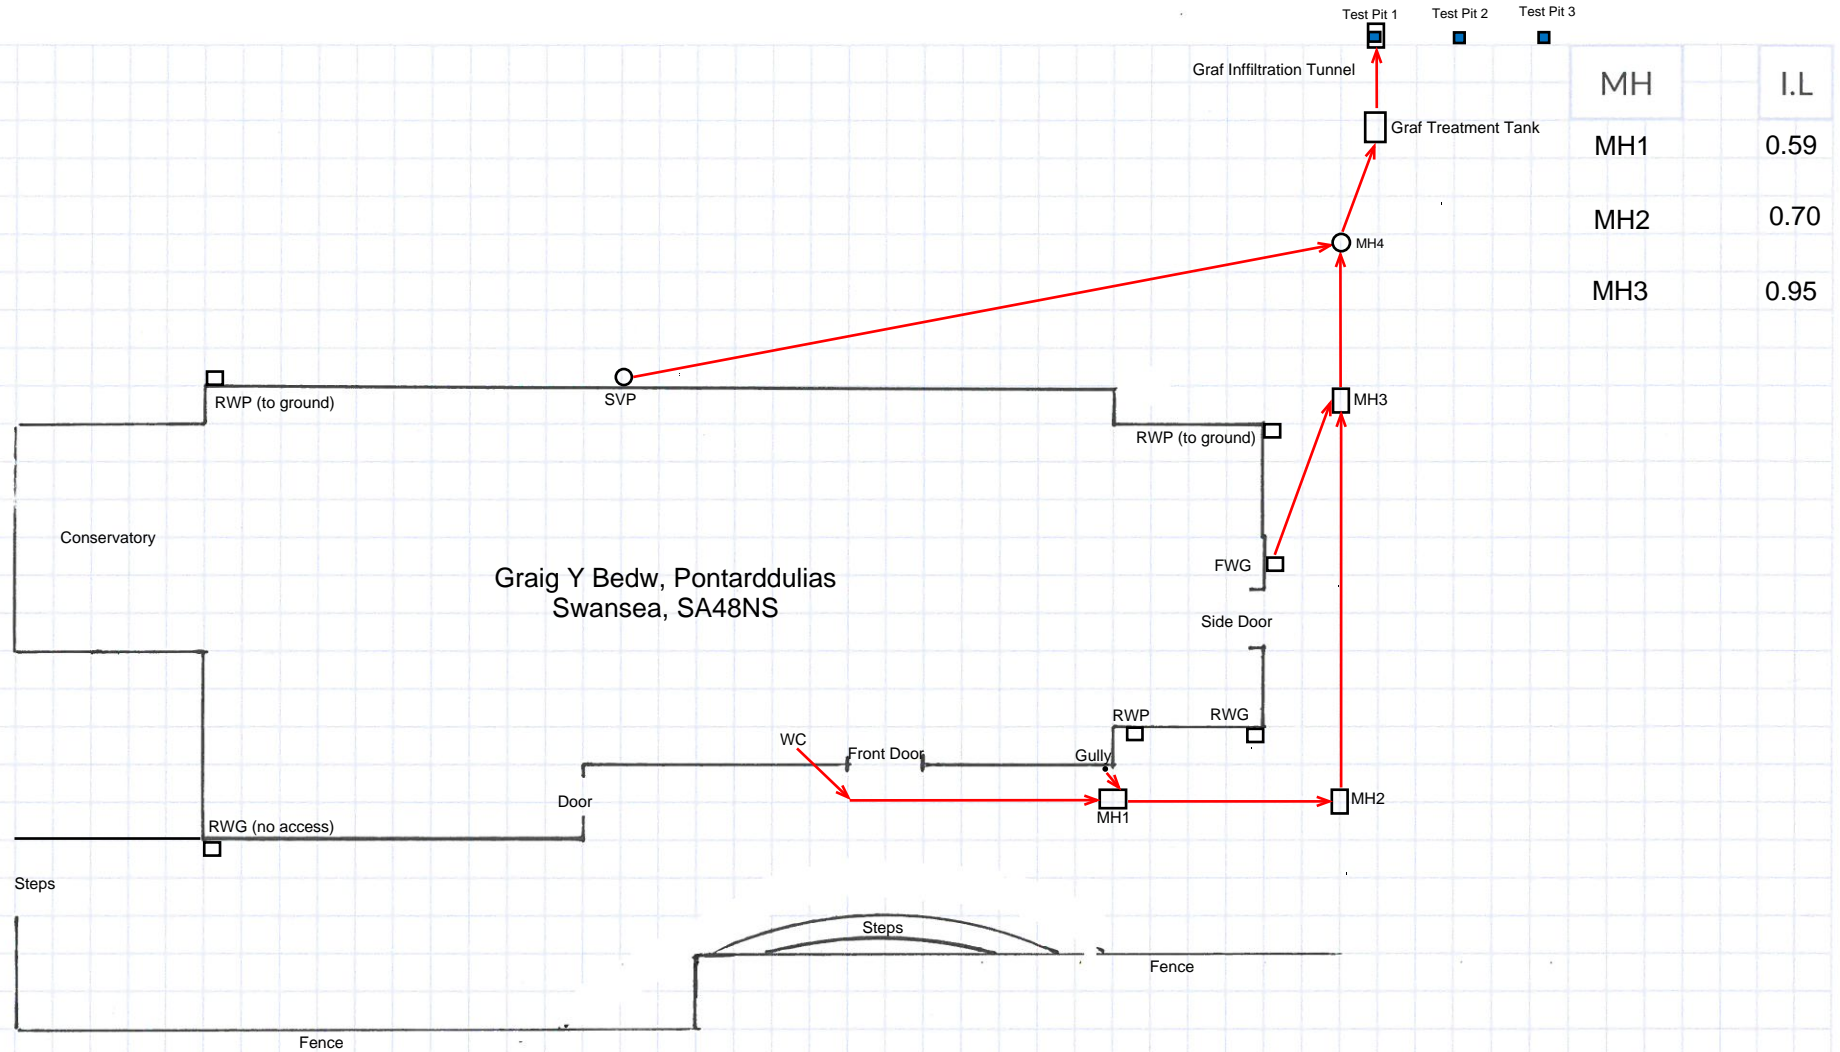

MH	I.L
MH1	0.59
MH2	0.70
MH3	0.95

**KEY CODE:**

MH = Manhole - SVP = Soil Vent Pipe - IC = Inspection Chamber - SWD = Surface Water Drain - RWG = Rain Water Gully  
FWG = Foul Water Gully - KWGT = Kitchen Waste Gully Trap - HPWJ = High Power Water Jet - IL = Invert Level