


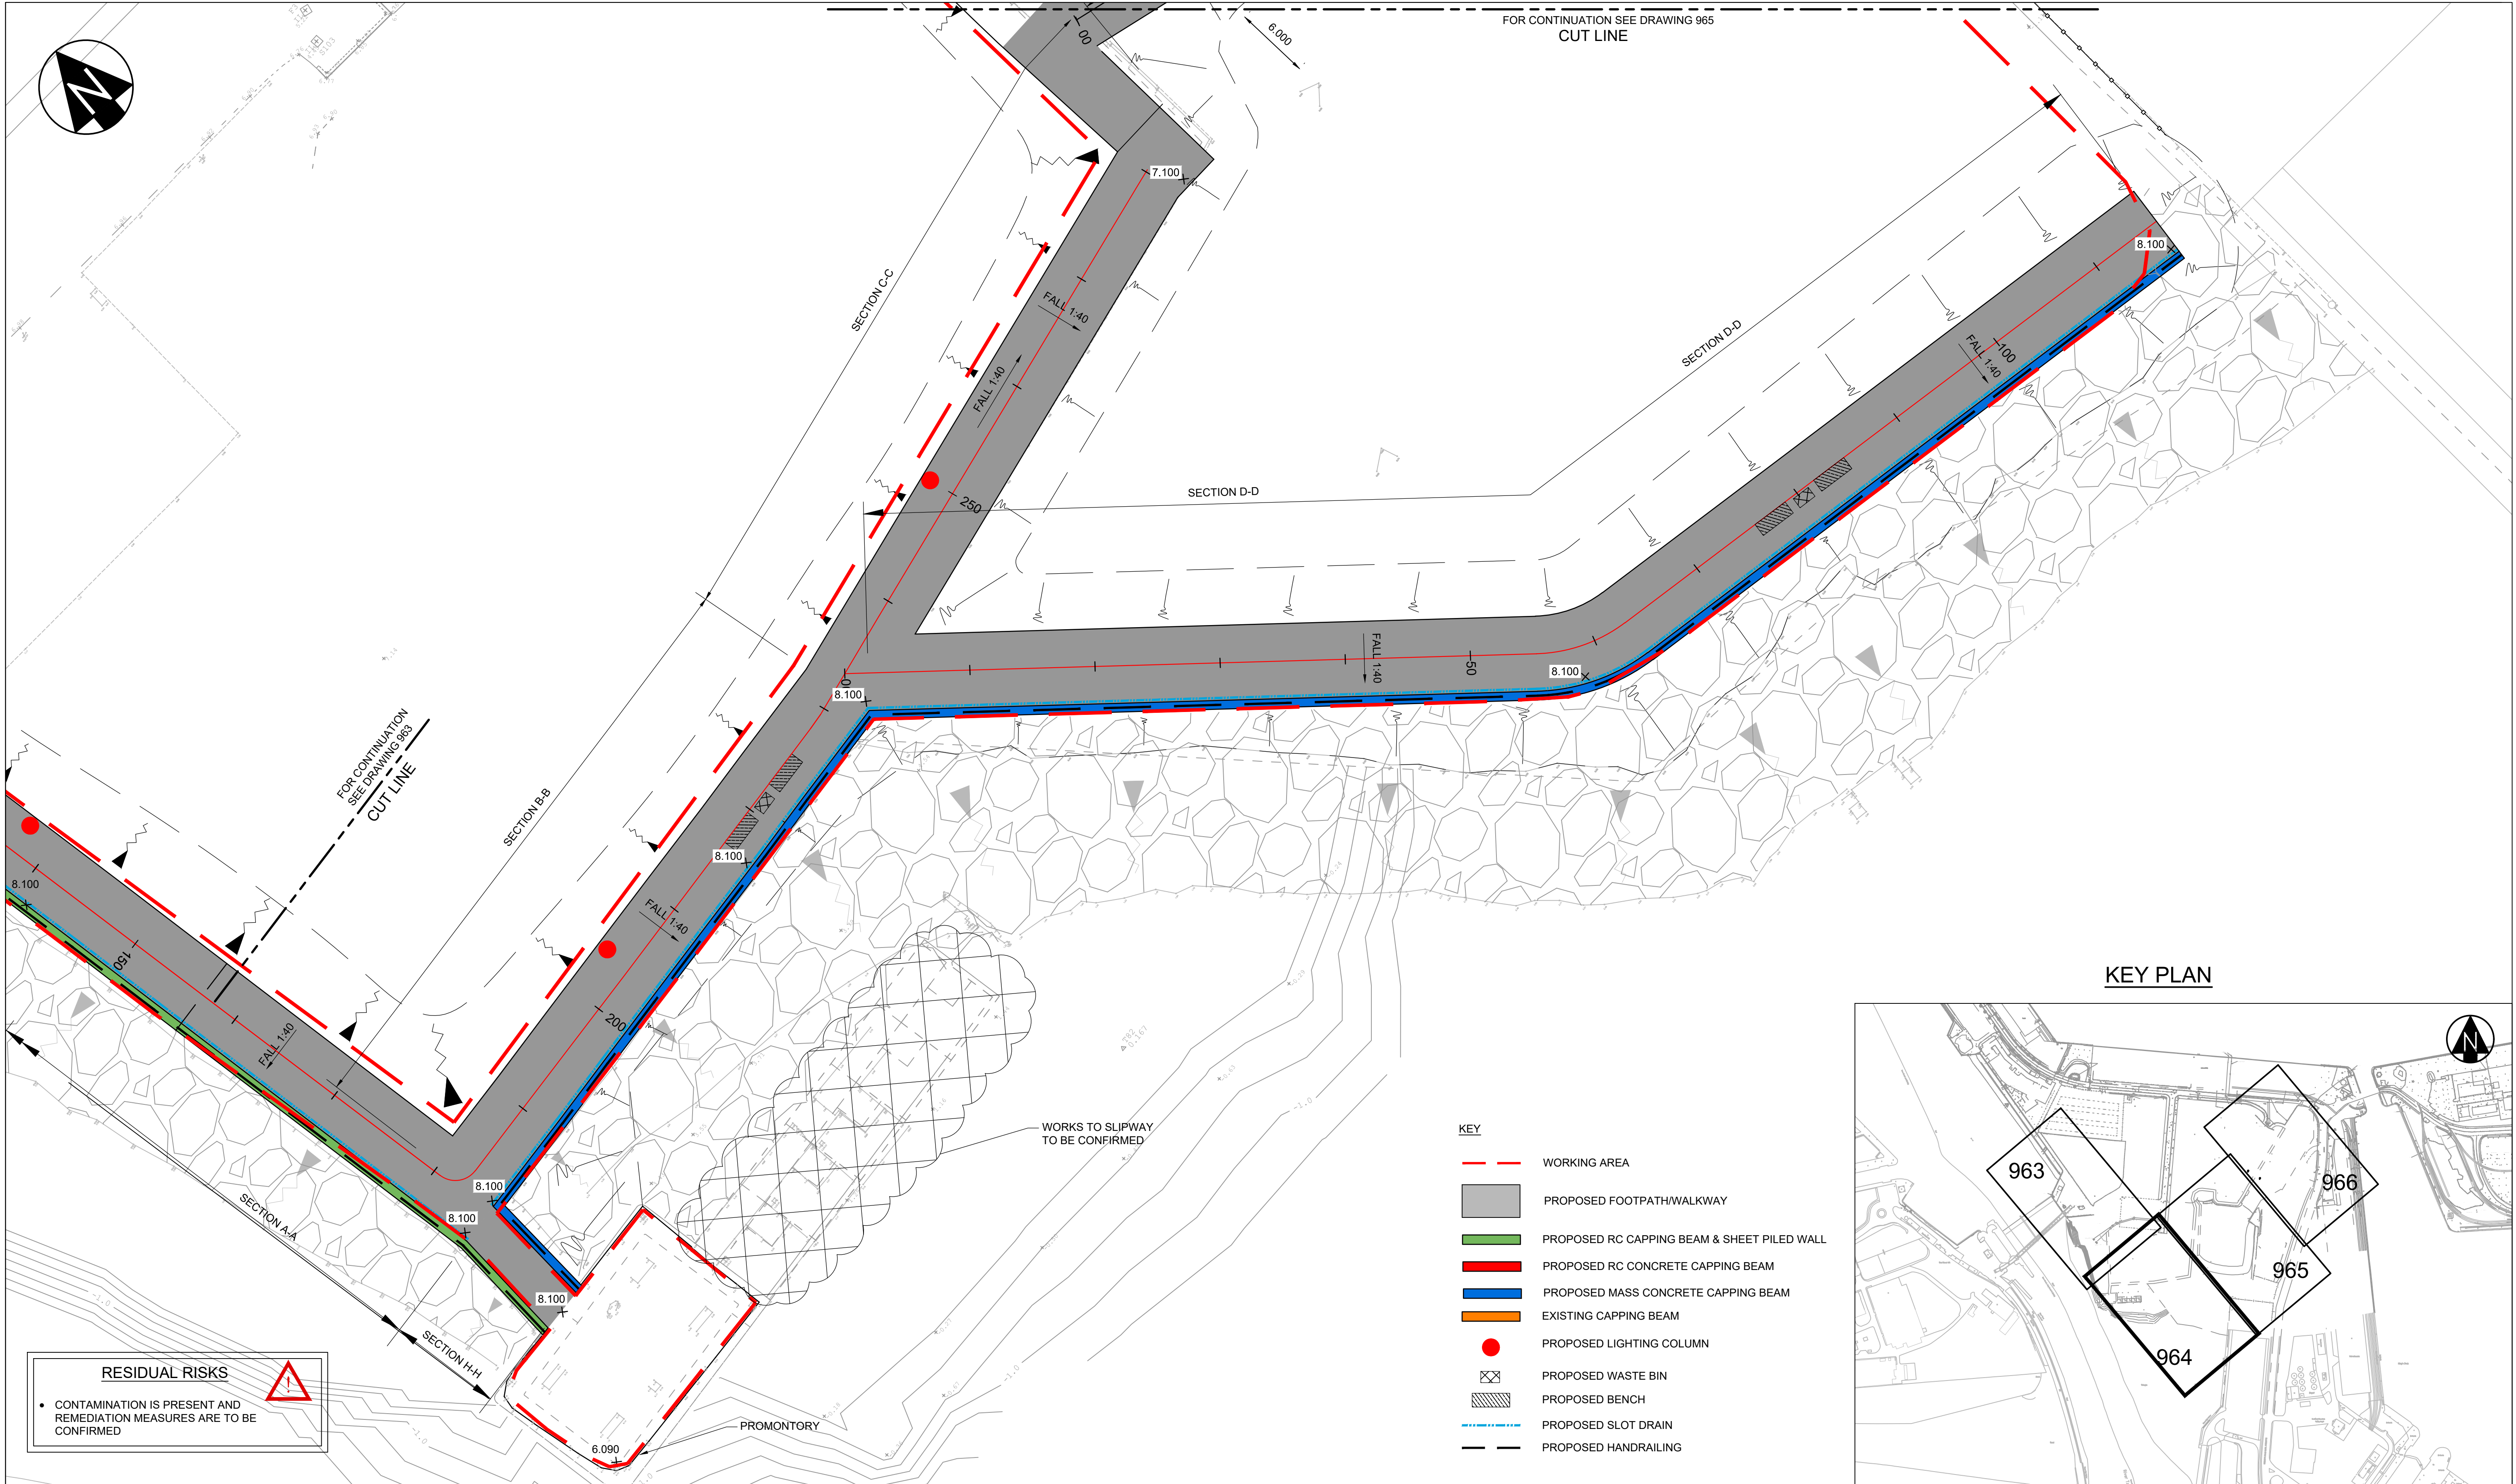

Rev	Date	Description	Drawn	Checked	Approved
C02	16JUL18	WALKWAY LAYOUT REVISED	PW	SAD	SAD
C01	26JUN18	ISSUED FOR CONSTRUCTION	PW	SAD	SAD
P01	23MAY18	FIRST ISSUE	PW	SAD	SAD

NOTES:

- DO NOT SCALE FROM DRAWING, USE FIGURED DIMENSIONS ONLY.
- LEVELS ARE IN METRES A.O.D.
- ALL DIMENSIONS ARE IN METRES UNLESS OTHERWISE STATED.
- FOR SECTION DETAILS REFER TO DRAWINGS 967 AND 968

Client

LLYWODRAETH CYMRU
WELSH GOVERNMENT

Llywodraeth Cymru
Welsh Government

FOR CONSTRUCTION			
Designed	P. WILLIAMS	Date	09 MAY 18
Drawn	P. WILLIAMS	Date	09 MAY 18
Checked	SA. DAVIES	Date	09 MAY 18
Approved		Date	
Scale:	1:250	Datum:	-
Original Size:	A1	Grid:	OS
Suitability Code:	Sx	Project Number:	UA008032

PROJECT:

SA1

SWANSEA WATERFRONT

TITLE:

RIVERSIDE WALKWAY
LAYOUT PLAN
SHEET 2 OF 4

ARCADIS Design & Consultancy
for natural and built assets

Coordinating office:
Arcadis Cymru House
Fortran Road, St Mellons
Cardiff, CF3 0EY
Tel: 44 (0)29 2092 6700
www.arcadis.com

964-UA008032-57

C02