



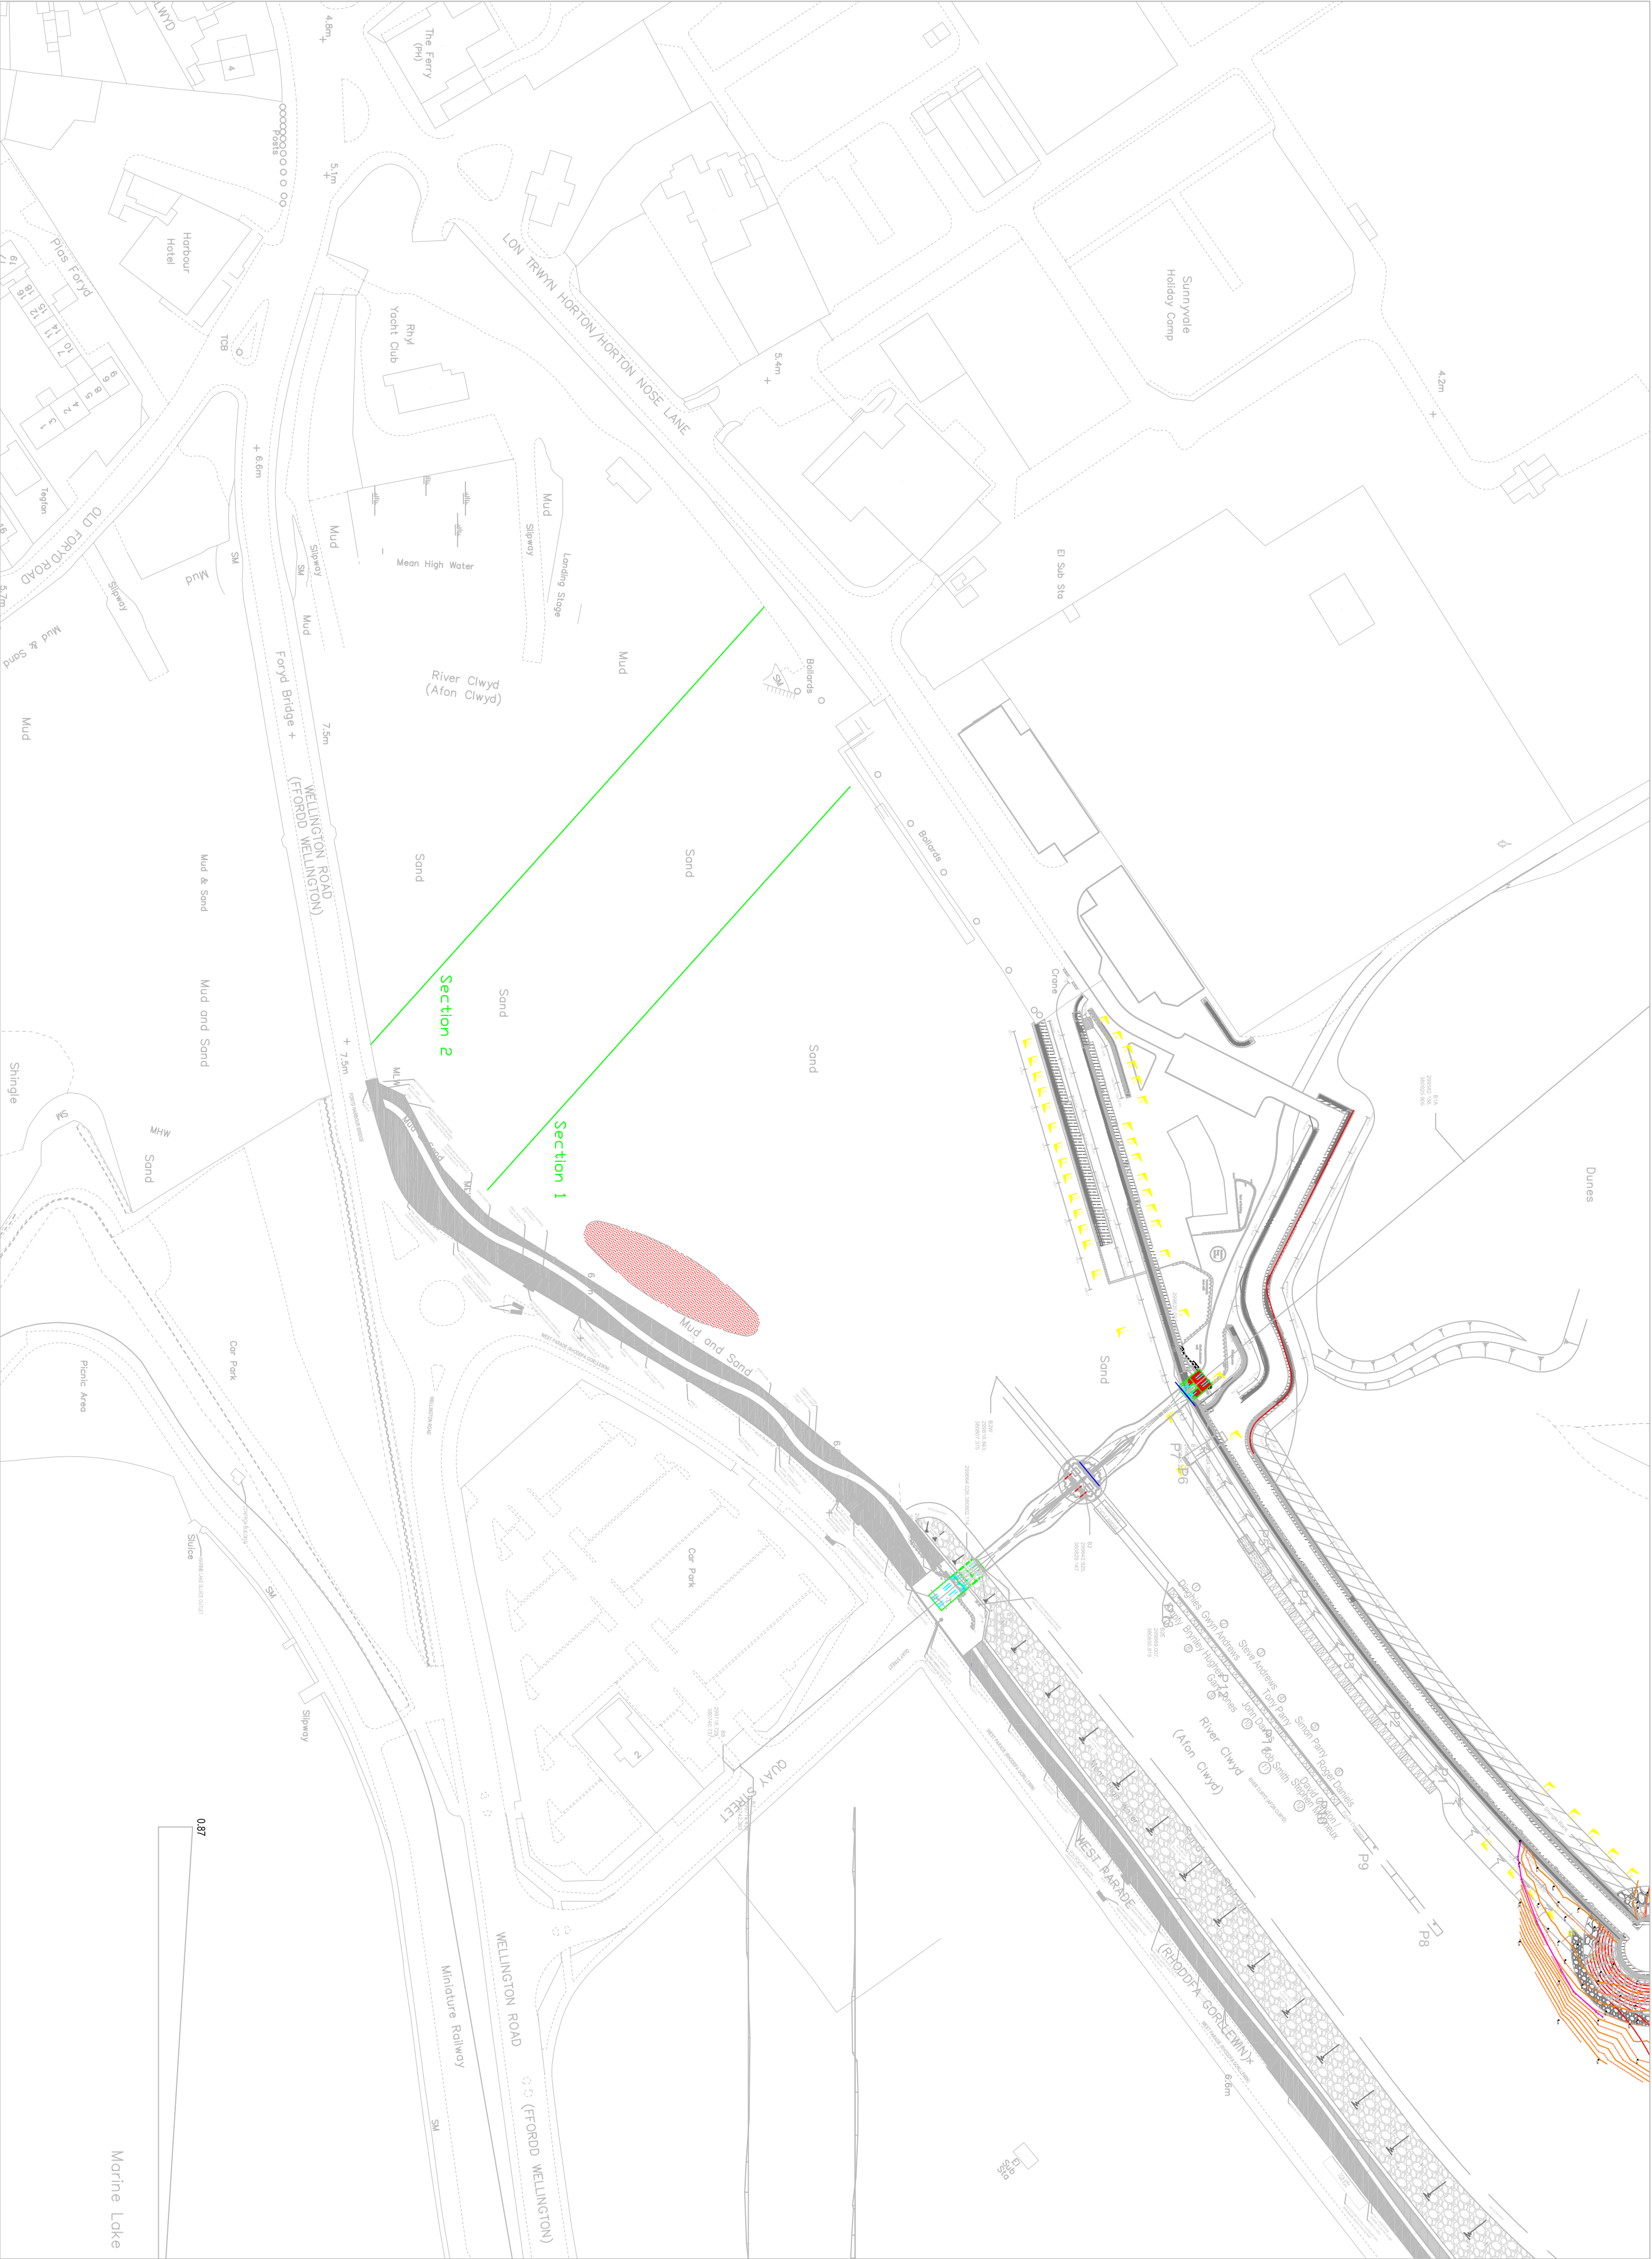

Area above -0.5m AOD to be trimmed locally to allow boats to sit level on bed at low tide. Aprox quantity over area 1000m3

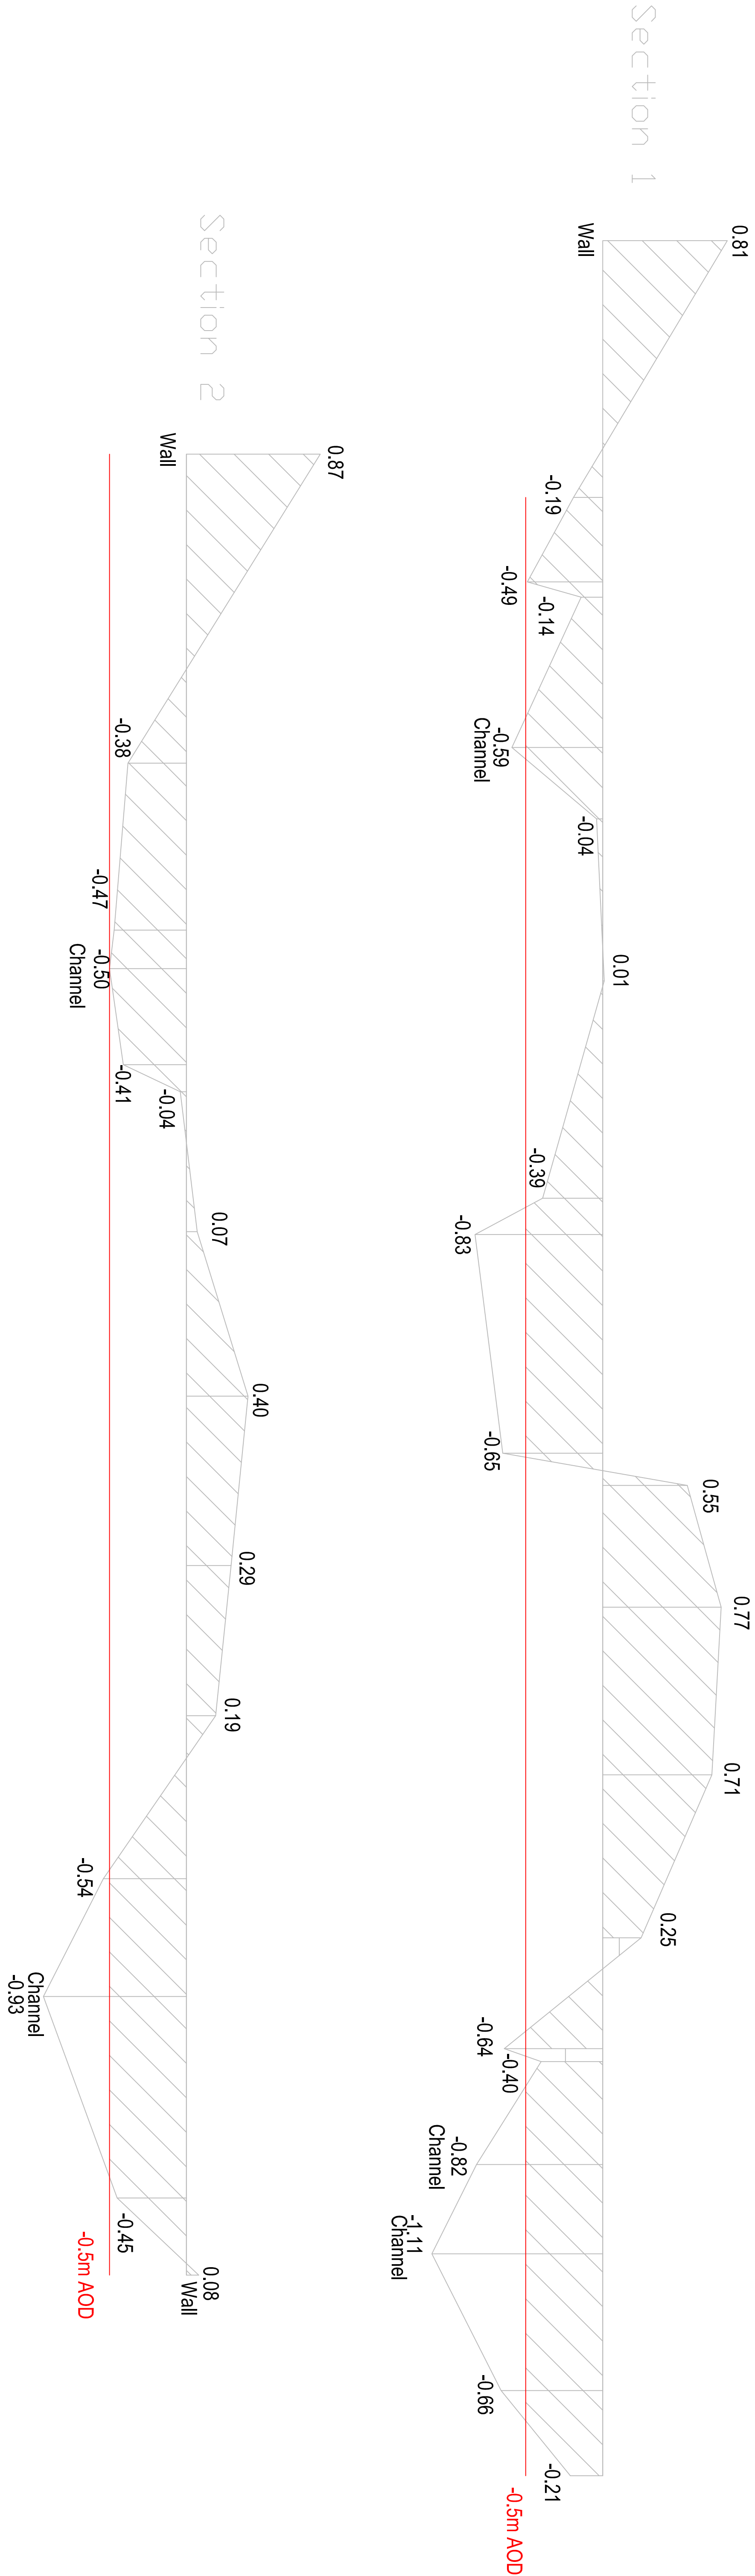



sir ddinbych
denbighshire
County Council

PENNAETH PRIFYRD A GWASANAETHAU AMGYCHEDDOL
HEAD OF HIGHWAYS AND ENVIRONMENTAL SERVICES
ADRAN PRIFYRD A GWASANAETHAU AMGYCHEDDOL
DEPARTMENT OF HIGHWAYS AND ENVIRONMENTAL SERVICES

RHIF GWIRTHY/REF NUMBER 14409		REVISIONS/AMENDMENTS		CYMLIDW/SHEET#	
GRADDYDD/DRAWING SCALES NTS		A Original Drawing		14/04/15	
RHIF GRID/NATIONAL GRID REFERENCE SH9580				TITL LUNIAID/DRAWING TITLE	
DYLUNWTO/DRAWN BY CWJ				Marine Licence Information	
GWIRSBWYDD GAN/REVIEWED BY EP		STATWS LLUNIAID/DRAWING STATUS INFORMATION		DYDDIAD NEWN GADYLAST DWT DATE 14/04/15	
				RHIF LLUNIAID/DRAWING NUMBER H3/14409/D/05	