

NOTES





GENERAL



1. ALL DIMENSIONS ARE IN MILLIMETRES UNLESS NOTED OTHERWISE.
2. ALL LEVELS ARE IN METRES UNLESS NOTED OTHERWISE.
3. DO NOT SCALE FROM THIS DRAWING. USE FIGURED DIMENSIONS ONLY.
4. ANY DISCREPANCIES TO BE REPORTED IMMEDIATELY TO THE ENGINEER.
5. THIS DRAWING TO BE READ IN CONJUNCTION WITH ALL RELEVANT ARCHITECTS, SUBCONTRACTORS AND SPECIALISTS DRAWINGS AND SPECIFICATIONS.
6. THIS DRAWING IS COPYRIGHT © PROPERTY OF SHEAR DESIGN LIMITED.

NOTES:

1. EXISTING LEVELS AND CONTOURS TAKEN FROM TOPOGRAPHICAL SURVEY PROVIDED BY THE CLIENT.
2. ALL EXISTING LEVELS TO BE CONFIRMED ON SITE PRIOR TO COMMENCEMENT OF WORKS.
3. REFER TO SITE TOPOGRAPHICAL SURVEY FOR DETAILS OF EXISTING SITE CONDITIONS AND BENCH MARKS.
4. PRIOR TO COMMENCEMENT OF THE WORKS THE CONTRACTOR SHALL LIAISE WITH ALL RELEVANT AUTHORITIES TO LOCATE, PROTECT AND WHERE NECESSARY DIVERT ALL EXISTING SERVICES AFFECTED BY THE WORKS.
5. POSITION, ROUTE OF AND IMPACT TO EXISTING SERVICES FOLLOWING THE DEVELOPMENT TO BE CONFIRMED BY CLIENT.
6. CLIENT / CONTRACTOR TO SEEK PERMISSION FOR ALL WORKS WITHIN PUBLIC LAND OR WITHIN LAND NOT WITHIN THE CLIENTS OWNERSHIP.
7. ALL WORKS WITHIN AREA OF FLOOD EMBANKMENT AND RIVER BANK SUBJECT TO FRAP AND/OR MARINE LICENCE FROM NRW.
8. LOCATION AND QUANTITY OF BOREHOLE TESTS SUBJECT TO ON-SITE CONDITIONS AND GEOTECHNICAL ENGINEERS' COMMENTS
- 8.1. REFER TO GEOTECHNICAL ENGINEERS' RAMS
9. THIS DRAWING IS TO BE READ IN CONJUNCTION WITH SHEAR DESIGN DRG 23009 - 216 MARINE LICENCE WORKS CROSS-SECTION & LONG-SECTION

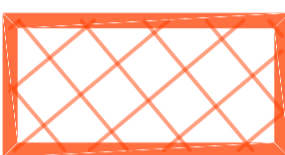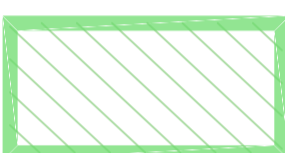LEGEND

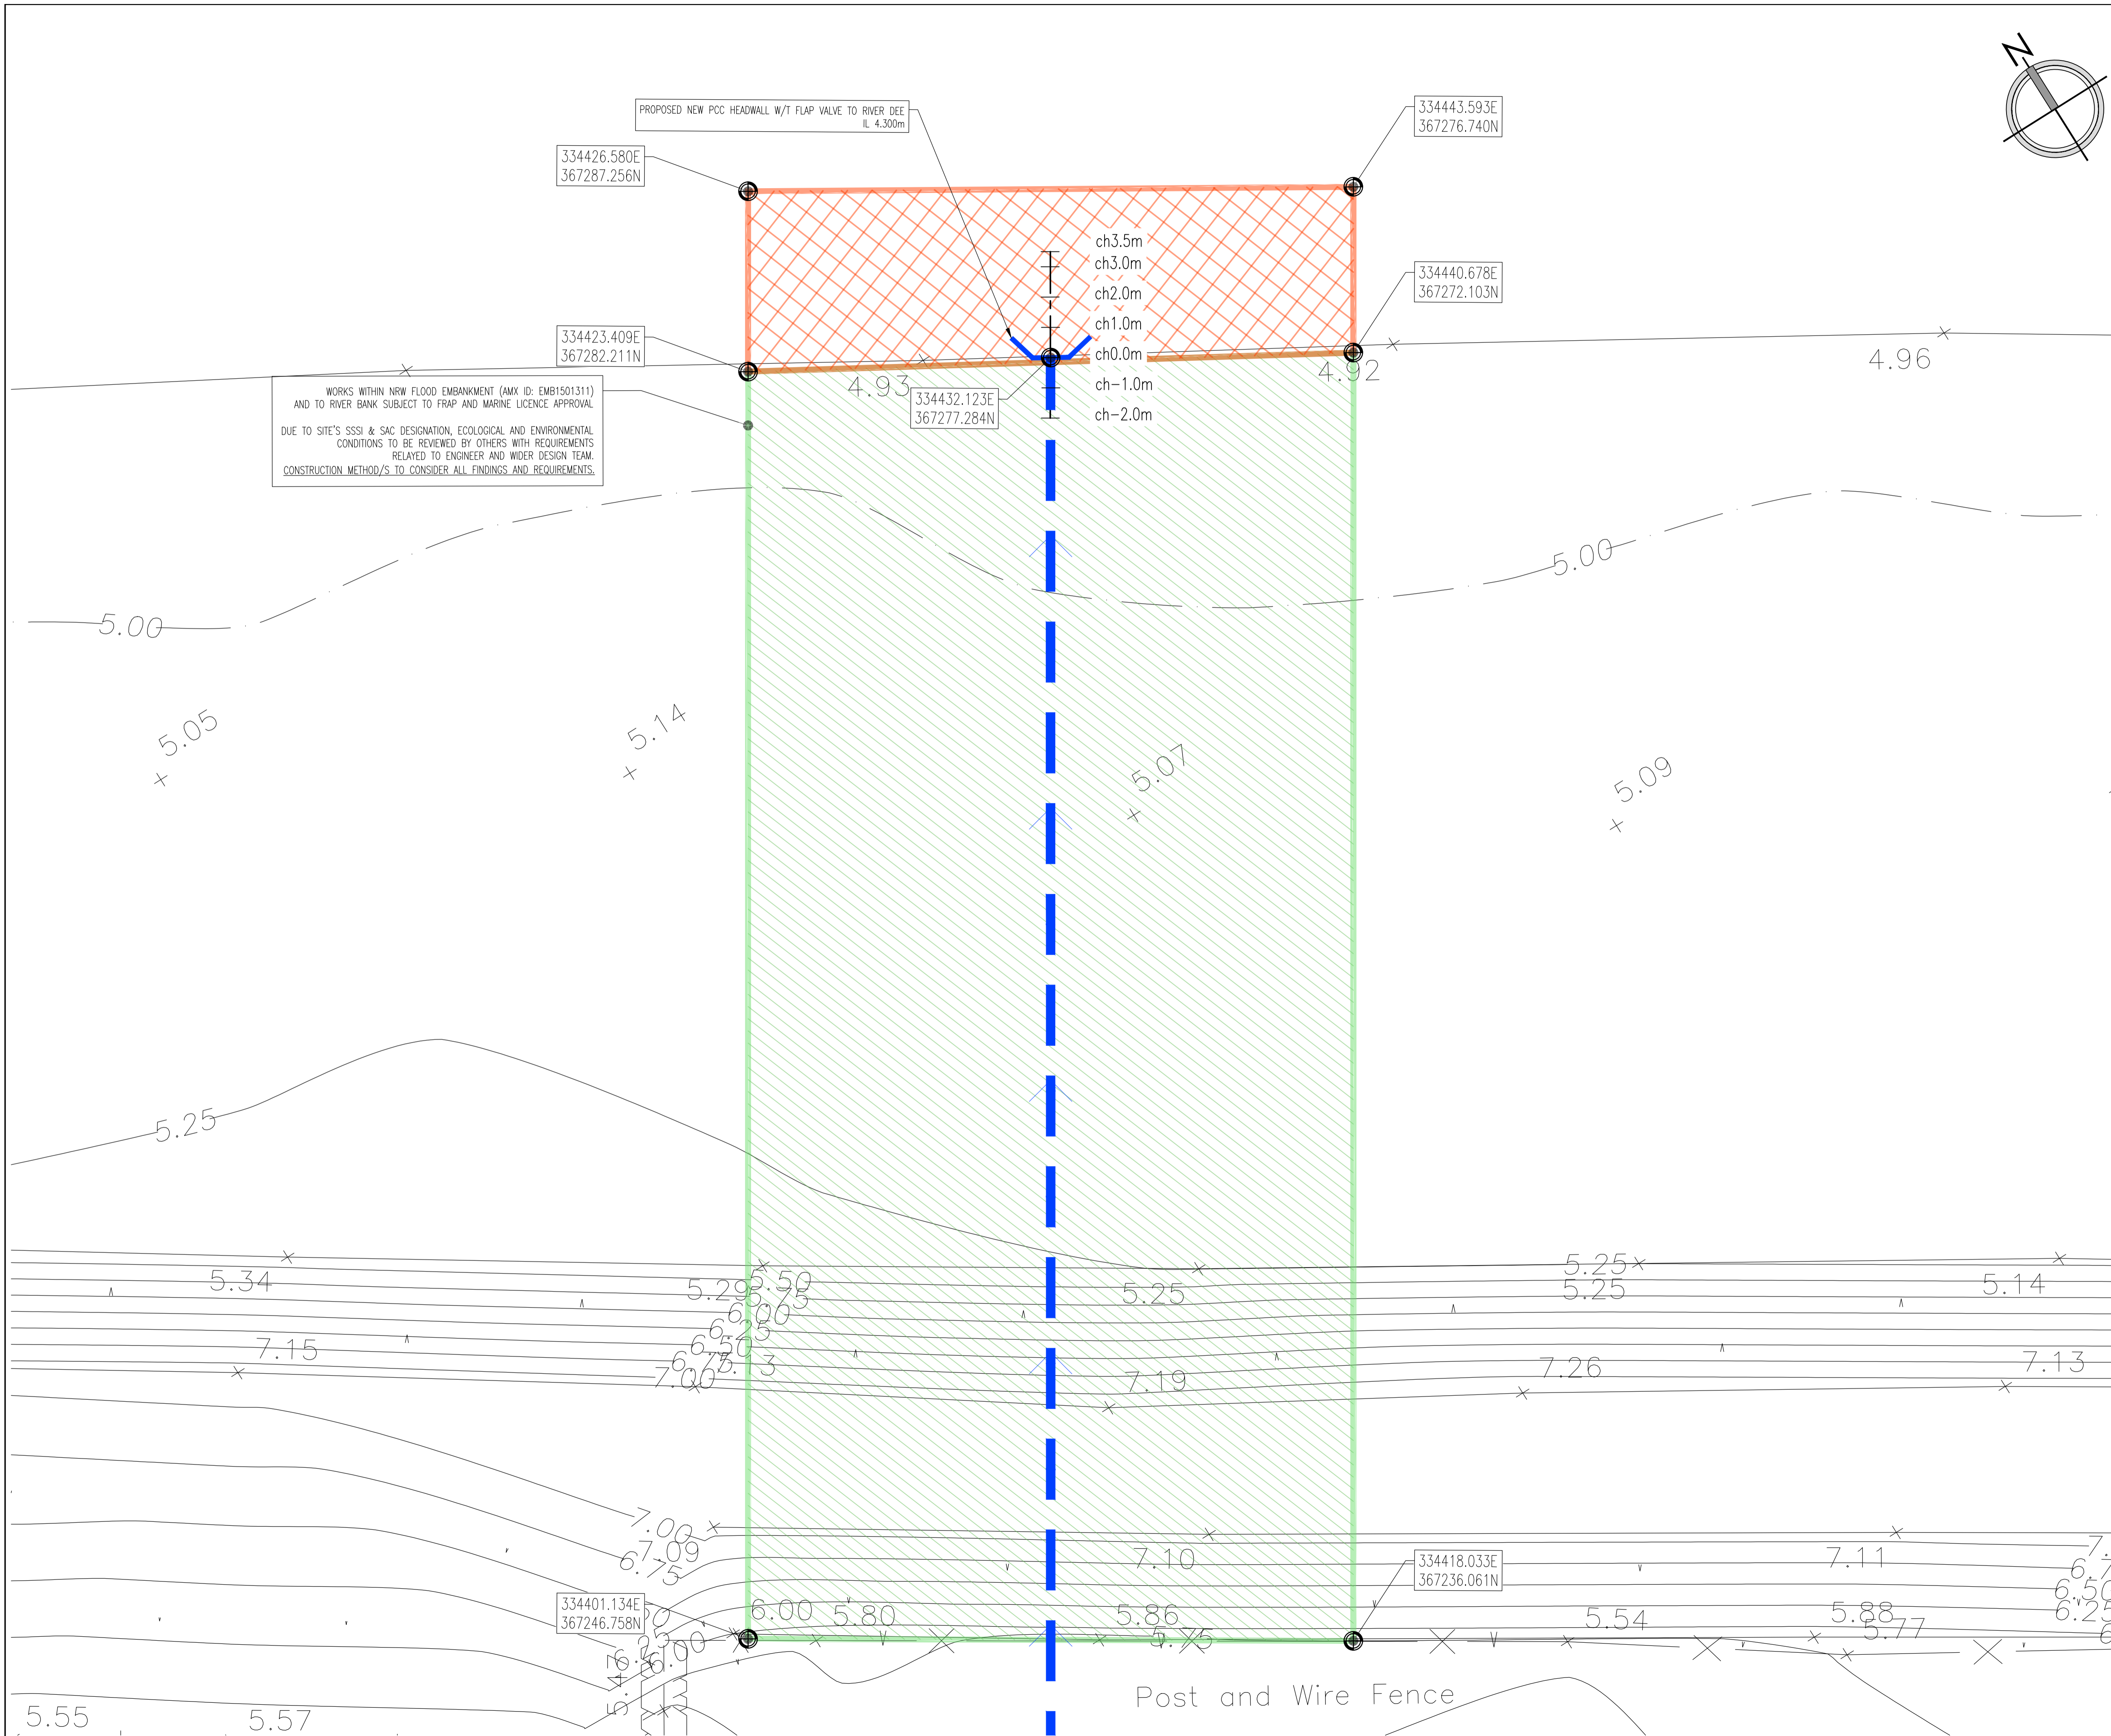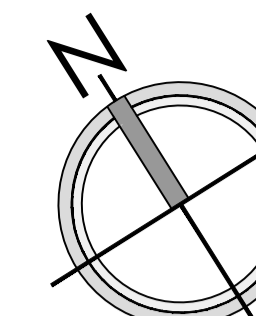

-  MARINE LICENCE BOUNDARY
-  AREA SUBJECT TO FRAP APPROVAL AND ACCESS TO MARINE LICENCE AREA FROM LAND UNDER CLIENT'S OWNERSHIP
-  PROPOSED HEADWALL TO BE CONSTRUCTED UNDER MARINE LICENCE APPROVAL
-  PROPOSED DRAINAGE TO BE CONSTRUCTED UNDER FRAP/S



WORKS WITHIN NRW FLOOD EMBANKMENT (AMX ID: EMB1501311) AND TO RIVER BANK SUBJECT TO FRAP AND MARINE LICENCE APPROVAL
DUE TO SITE'S SSSI & SAC DESIGNATION, ECOLOGICAL AND ENVIRONMENTAL CONDITIONS TO BE REVIEWED BY OTHERS WITH REQUIREMENTS RELAYED TO ENGINEER AND WIDER DESIGN TEAM.
CONSTRUCTION METHOD/S TO CONSIDER ALL FINDINGS AND REQUIREMENTS.

PROPOSED NEW PCC HEADWALL W/T FLAP VALVE TO RIVER DEF IL 4.300m

THIS DRAWING IS SUBJECT TO MARINE LICENCE APPROVAL

REV	DATE	DESCRIPTION	BY	CHK
AMENDMENTS				
CLIENT: 				
PROJECT: COPART SANDYCROFT, FLINTSHIRE				
TITLE: MARINE LICENCE WORKS SITE LAYOUT				
 Consulting Civil and Structural Engineers 7 Ashtree Court - Woody Close - Cardiff Gate Business Park - Cardiff - CF23 8RW Tel: 029 2054 7000 - Fax: 029 2054 7001 - www.shear-design.com - enquiries@shear-design.com				
DRAWN	TDJ	CHECKED	DKK	DATE
				MAR 2026
SHEAR DESIGN REF:	DRAWING NUMBER:	SCALE:	REVISION:	
23009	23009-215	1:100 @ A1	-	
			STATUS:	
			A	