




Site Location Plan [1:5000]

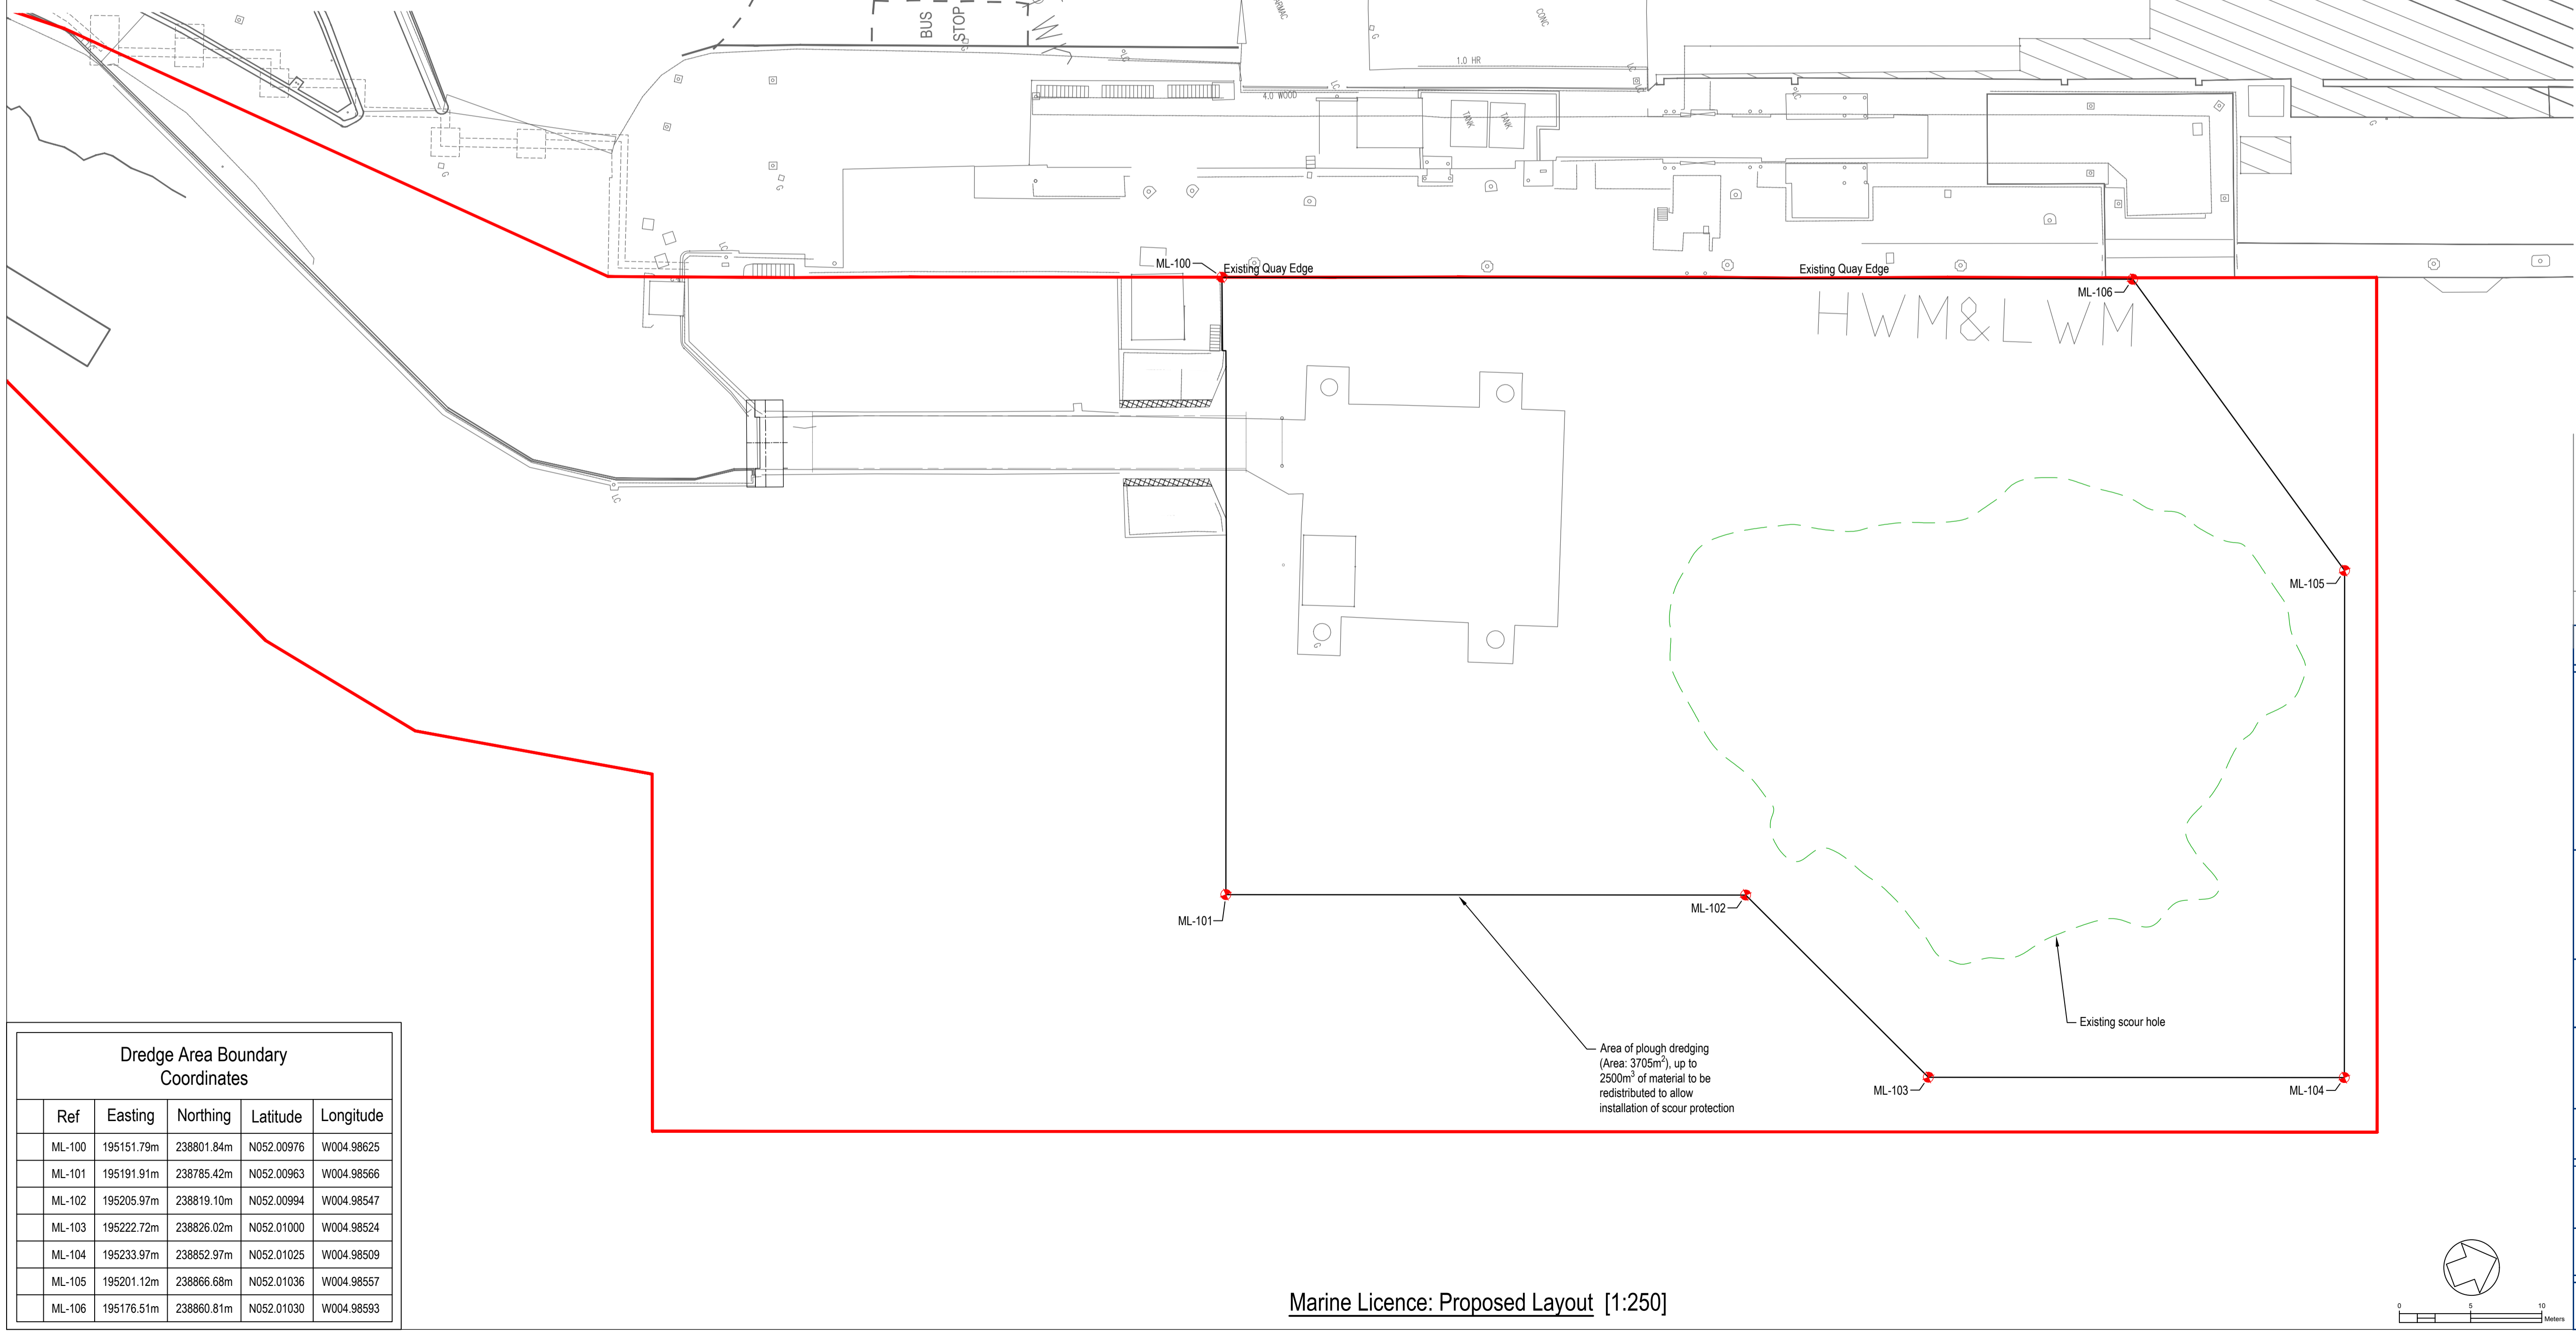

Marine Licence: Proposed Layout [1:250]

Dredge Area Boundary Coordinates				
Ref	Easting	Northing	Latitude	Longitude
ML-100	195151.79m	238801.84m	N052.00976	W004.98625
ML-101	195191.91m	238785.42m	N052.00963	W004.98566
ML-102	195205.97m	238819.10m	N052.00994	W004.98547
ML-103	195222.72m	238826.02m	N052.01000	W004.98524
ML-104	195233.97m	238852.97m	N052.01025	W004.98509
ML-105	195201.12m	238866.68m	N052.01036	W004.98557
ML-106	195176.51m	238860.81m	N052.01030	W004.98593

- NOTES**
1. Verifying Dimensions.  
The contractor shall verify dimensions against such other drawings or site conditions as pertain to this part of the work.
  2. Existing Services.  
Any information concerning the location of existing services indicated on this drawing is intended for general guidance only. It shall be the responsibility of the contractor to determine and verify the exact horizontal and vertical alignment of all cables, pipes, etc. (both underground and overhead) before work commences.
  3. Issue of Drawings.  
Hard copies, dwf and pdf will form a controlled issue of the drawing. All other formats (dwg, dxf etc.) are deemed to be an uncontrolled issue and any work carried out based on these files is at the recipient's own risk. RPS will not accept any responsibility for any errors arising from the use of these files, either by human error by the recipient, listing of un-dimensioned measurements, compatibility issues with the recipient's software, and any errors arising when these files are used to aid the recipient's drawing production, or setting out on site.
  4. Datum. Chart Datum (C.D.)

- Marine Licence Boundary (9899.31 sq metres)
- XX Plough Dredging Area Boundary Coordinate Location with Reference

C02	Marine Licence Boundary and area updated. Issue for application submission (Status A1)	E.M.	11/05/2026
C01	Status A1 suitable for statutory application. Issue for application submission	E.M.	14/04/2026
rev	amendments	check	date

**TETRA TECH**

Elmwood House  
74 Boucher Road  
Belfast  
BT12 6RZ

T +44 (0) 28 90 667914  
F +44 (0) 28 90 668286  
W www.tetrattech.com/europe

Client  
**Stena Line**

Project  
**Fishguard Linkspan**

Title  
**Marine Licence Plough Dredge Location Plan**

Project Number POR00886	Sheet Size A1	Drawing Scale 1:250
----------------------------	------------------	------------------------

Drawing Number  
**POR00886-TT-ML-XX-DR-C-0253**

Drawn By M.H.	Status A1	Revision C02
Checked By E.M.	Approved By E.M.	Date 20/01/2026

