



0 10 100
Millimetres

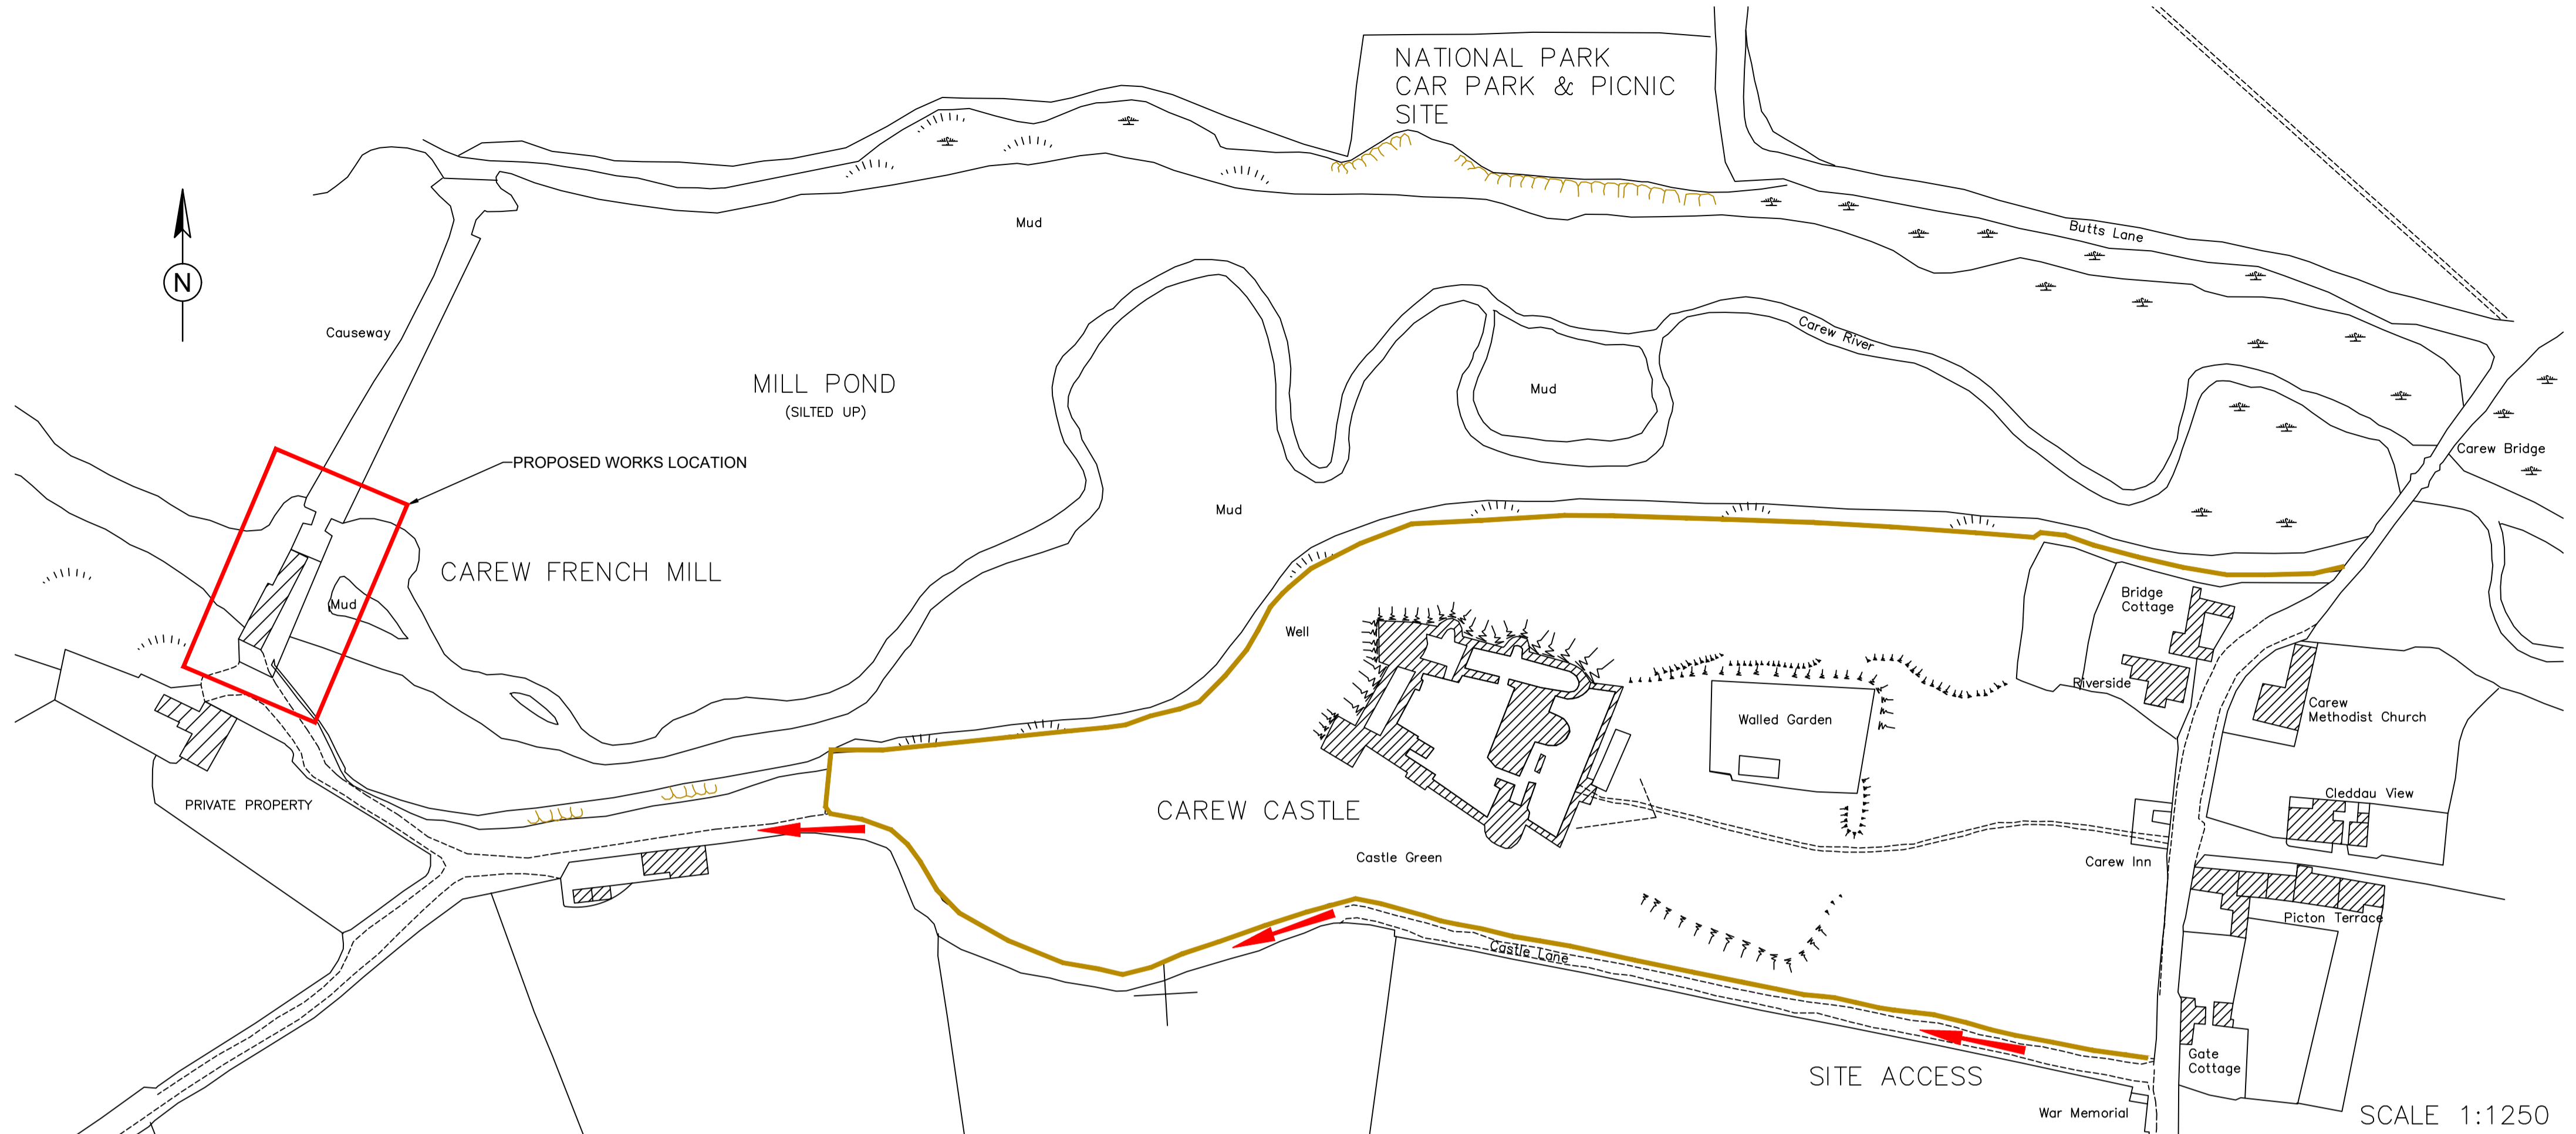

SITE LOCATION AND ACCESS
NTS

SCALE 1:1250

SAFETY, HEALTH AND ENVIRONMENTAL INFORMATION	
In addition to the hazards/risks normally associated with the types of work detailed on this drawing, note the following:	
CONSTRUCTION	
WORKING ADJACENT TO A TIDAL RIVER, SUBJECT TO OCCASIONAL FLOODING. WORKING NEAR EXCAVATIONS. WORKING NEAR OPERATIONAL MILL MECHANISMS	
MAINTENANCE/CLEANING	
ACCESS REQUIREMENTS FOR FUTURE ASSET INSPECTION (SLUICES)	
DECOMMISSIONING/DEMOLITION	
WORKING ADJACENT TO A TIDAL RIVER, SUBJECT TO OCCASIONAL FLOODING. WORKING NEAR OPERATIONAL FLAP GATES.	
It is assumed that all works will be carried out by a competent contractor working, where appropriate, to an approved method statement	

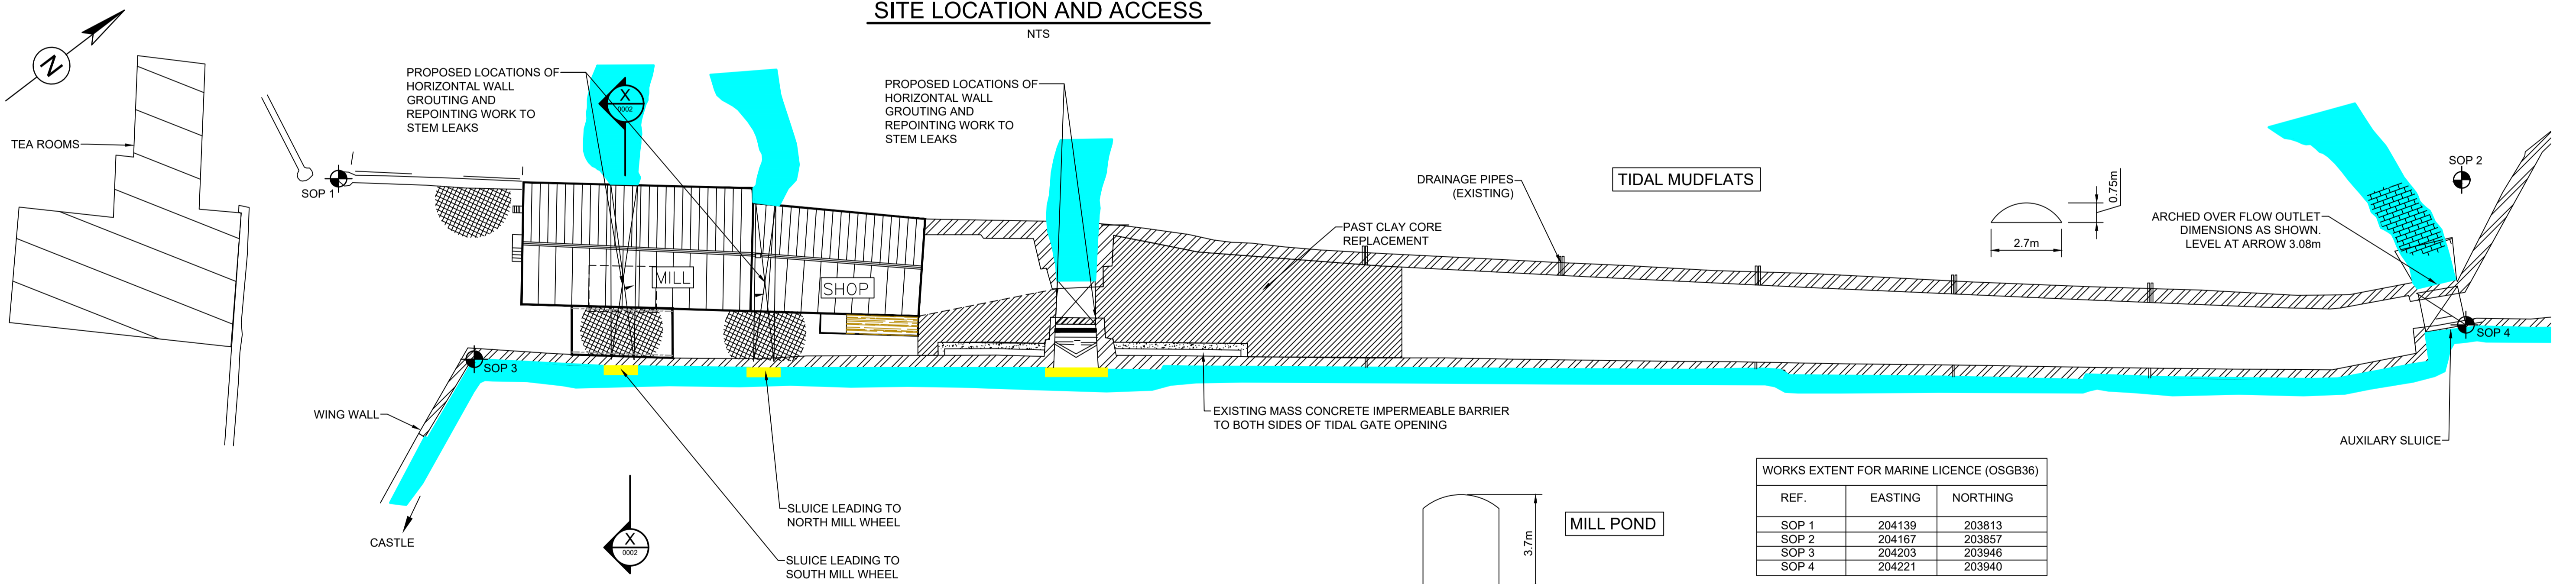

PLAN OF CAUSEWAY SHOWING REPAIR ITEMS
1:250

WORKS EXTENT FOR MARINE LICENCE (OSGB36)		
REF.	EASTING	NORTHING
SOP 1	204139	203813
SOP 2	204167	203857
SOP 3	204203	203946
SOP 4	204221	203940

- NOTES:**
- ALL DIMENSIONS ARE IN MILLIMETRES UNLESS OTHERWISE SHOWN.
 - ALL LEVELS TO ORDNANCE DATUM NEWLYN UNLESS STATED OTHERWISE.
 - THIS DRAWING INDICATES THE SHE RISKS FOR THE WHOLE SITE. REFER TO EACH INDIVIDUAL WORKS AREA FOR SPECIFIC SITE RISKS.
 - THE LOCATION OF SERVICES IS NOT KNOWN. ALL SERVICES SHALL BE TRACED BY THE CONTRACTOR TO CONFIRM THE PRESENCE OF ANY SERVICES.
 - WORKS TO TAKE PLACE IN ACCORDANCE WITH NRW LICENCE CONDITIONS.
 - WORKS TO TAKE PLACE DURING LOW WATER WHEREVER POSSIBLE. CERTAIN WORKS ARE PLANNED TO TAKE PLACE WHILST MILL POND IS LOWERED - REFER TO SPECIFICATION.

Rev.	Date	Description	By	CHK'd	App'd
P06	16/02/2026	SCHEME TITLE ALTERATION	MJE	RM	DF
P05	30/01/2024	TITLE BLOCK UPDATED	MJE	RM	DF
P04	28/02/2023	DELETION OF AUXILIARY SLUICE WORKS	MJE	RM	DF
P03	10/01/2022	DELETION OF LINTELS	MJE	RM	DF
P02	26/11/2021	MINOR REVISIONS	MJE	RM	DF
PI.1	26/11/2021	FIRST ISSUE	MJE	RM	DF

Drawing Status: **FOR INFORMATION**

ATKINS

West Glamorgan House
12 Orchard Street
Swansea
SA1 5AD

Tel: +44 (0)1792 641172
Fax: +44 (0)1792 472019
www.atkinsglobal.com

Copyright © Atkins Limited (2017)

Client:

Project Title		Scale		Designed		Drawn		Checked		Authorised	
CAREW MILL AND CAUSEWAY 2026 REPAIRS		AS SHOWN		RM		MJE		RM		DF	
Drawing Title		Date		Date		Date		Date		Date	
WORKS TO CAUSEWAY		26/11/21		26/11/21		26/11/21		26/11/21		26/11/21	
Drawing Number		Date		Date		Date		Date		Date	
5129589.016-ATK-ZZ-ZZ-DR-D-0001		26/11/21		26/11/21		26/11/21		26/11/21		26/11/21	
Revision		Date		Date		Date		Date		Date	
P06		26/11/21		26/11/21		26/11/21		26/11/21		26/11/21	