


- NOTES**
1. All levels are in metres above ordnance datum.
 2. This drawing should only be read in relation to subject of the title. Other information shown on drawing is to be considered indicative only. Reference should be made to the appropriate drawing series for all other information.
 3. Do not scale from this drawing.

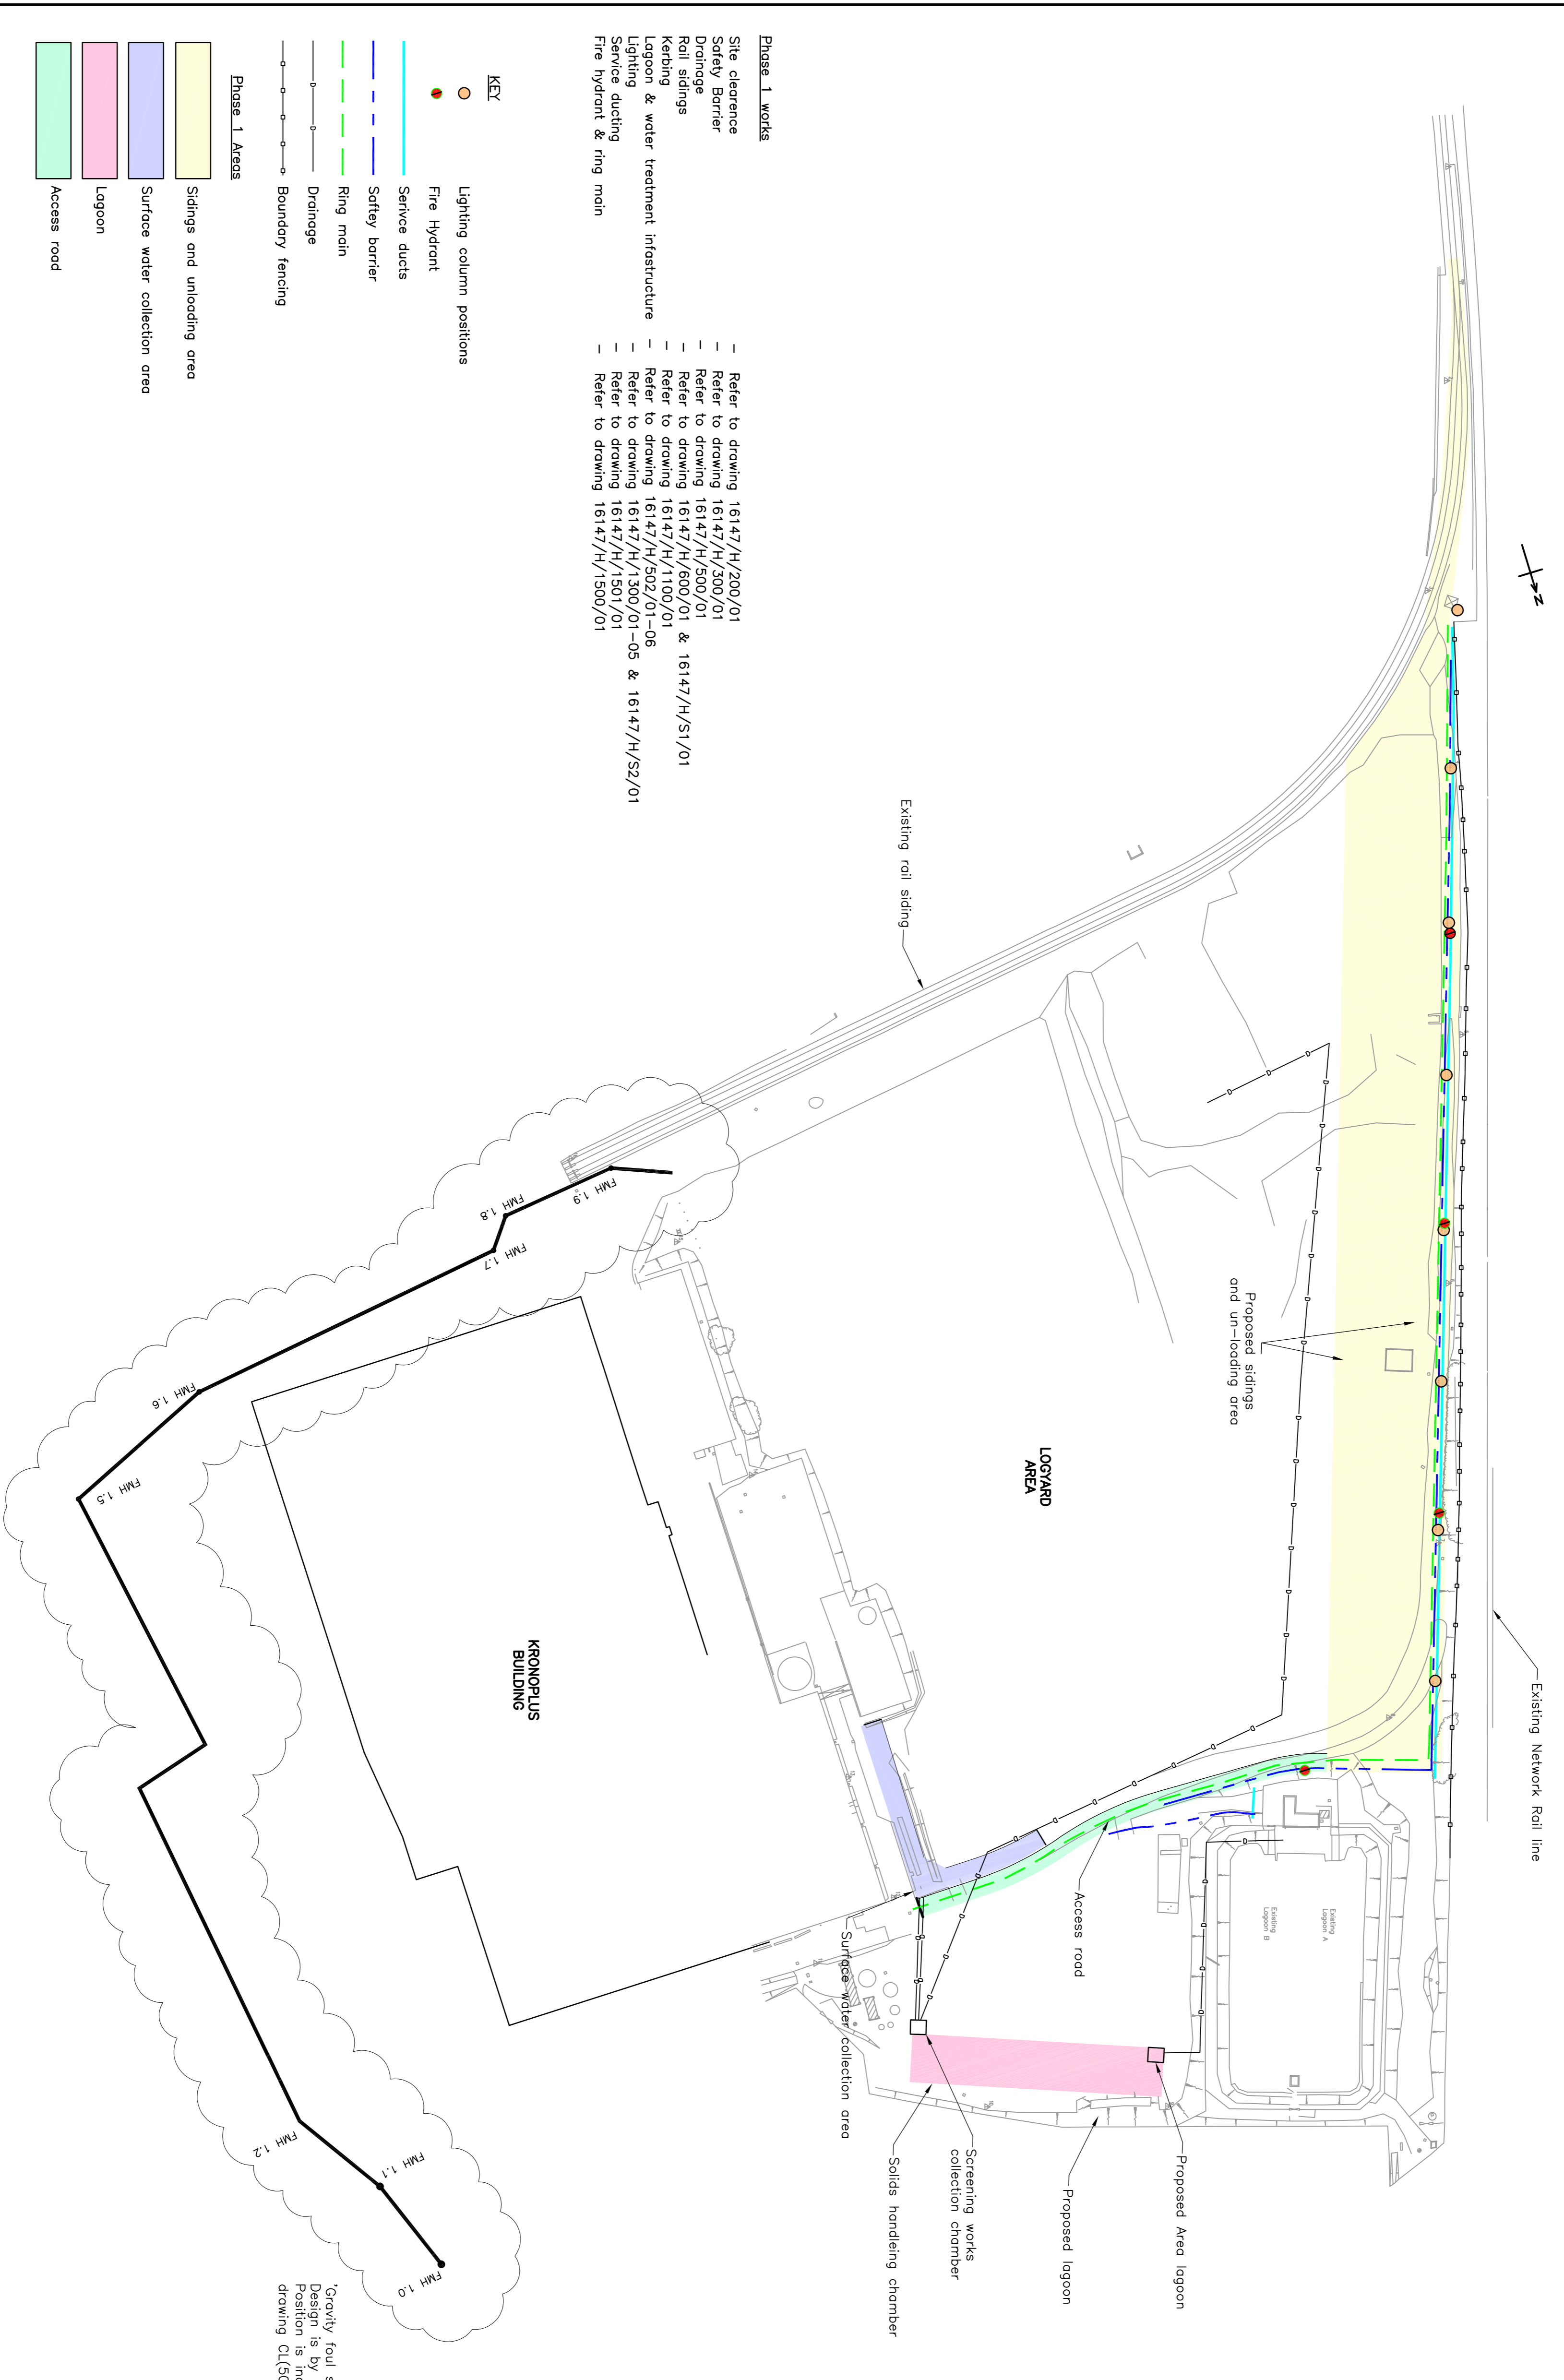

'Gravity foul sewer diversion'
 Design is by Venyords consulting engineer
 Position is indicative only. Refer to
 drawing CL(50)02, dated 28/11/03

Client		Project		Drawing Title		Kronoplus Approved		Date	
Kronoplus		THE RAIL SIDING PROJECT		PHASE 1 WORKS GENERAL ARRANGEMENT		Date		Date	
20 Macdonald Street, Gifford, CH1 2JX Tel: 01264 311855 Fax: 01264 314589 www.gifford.co.uk						Rev.		Scale (at A1)	
						TP		AS SHOWN	
						Drawn		Date	
						BW		26.06.09	
						Apprvd		Date	
						SC		16.03.10	
						Date		Description	
						26.06.09		FOR CONSTRUCTION	
						TENDER		Date	
						Date		Drawn	
						26.06.09		TP	
						Date		Rev.	
						26.06.09		A	
						Date		Rev.	
						26.06.09		A	