


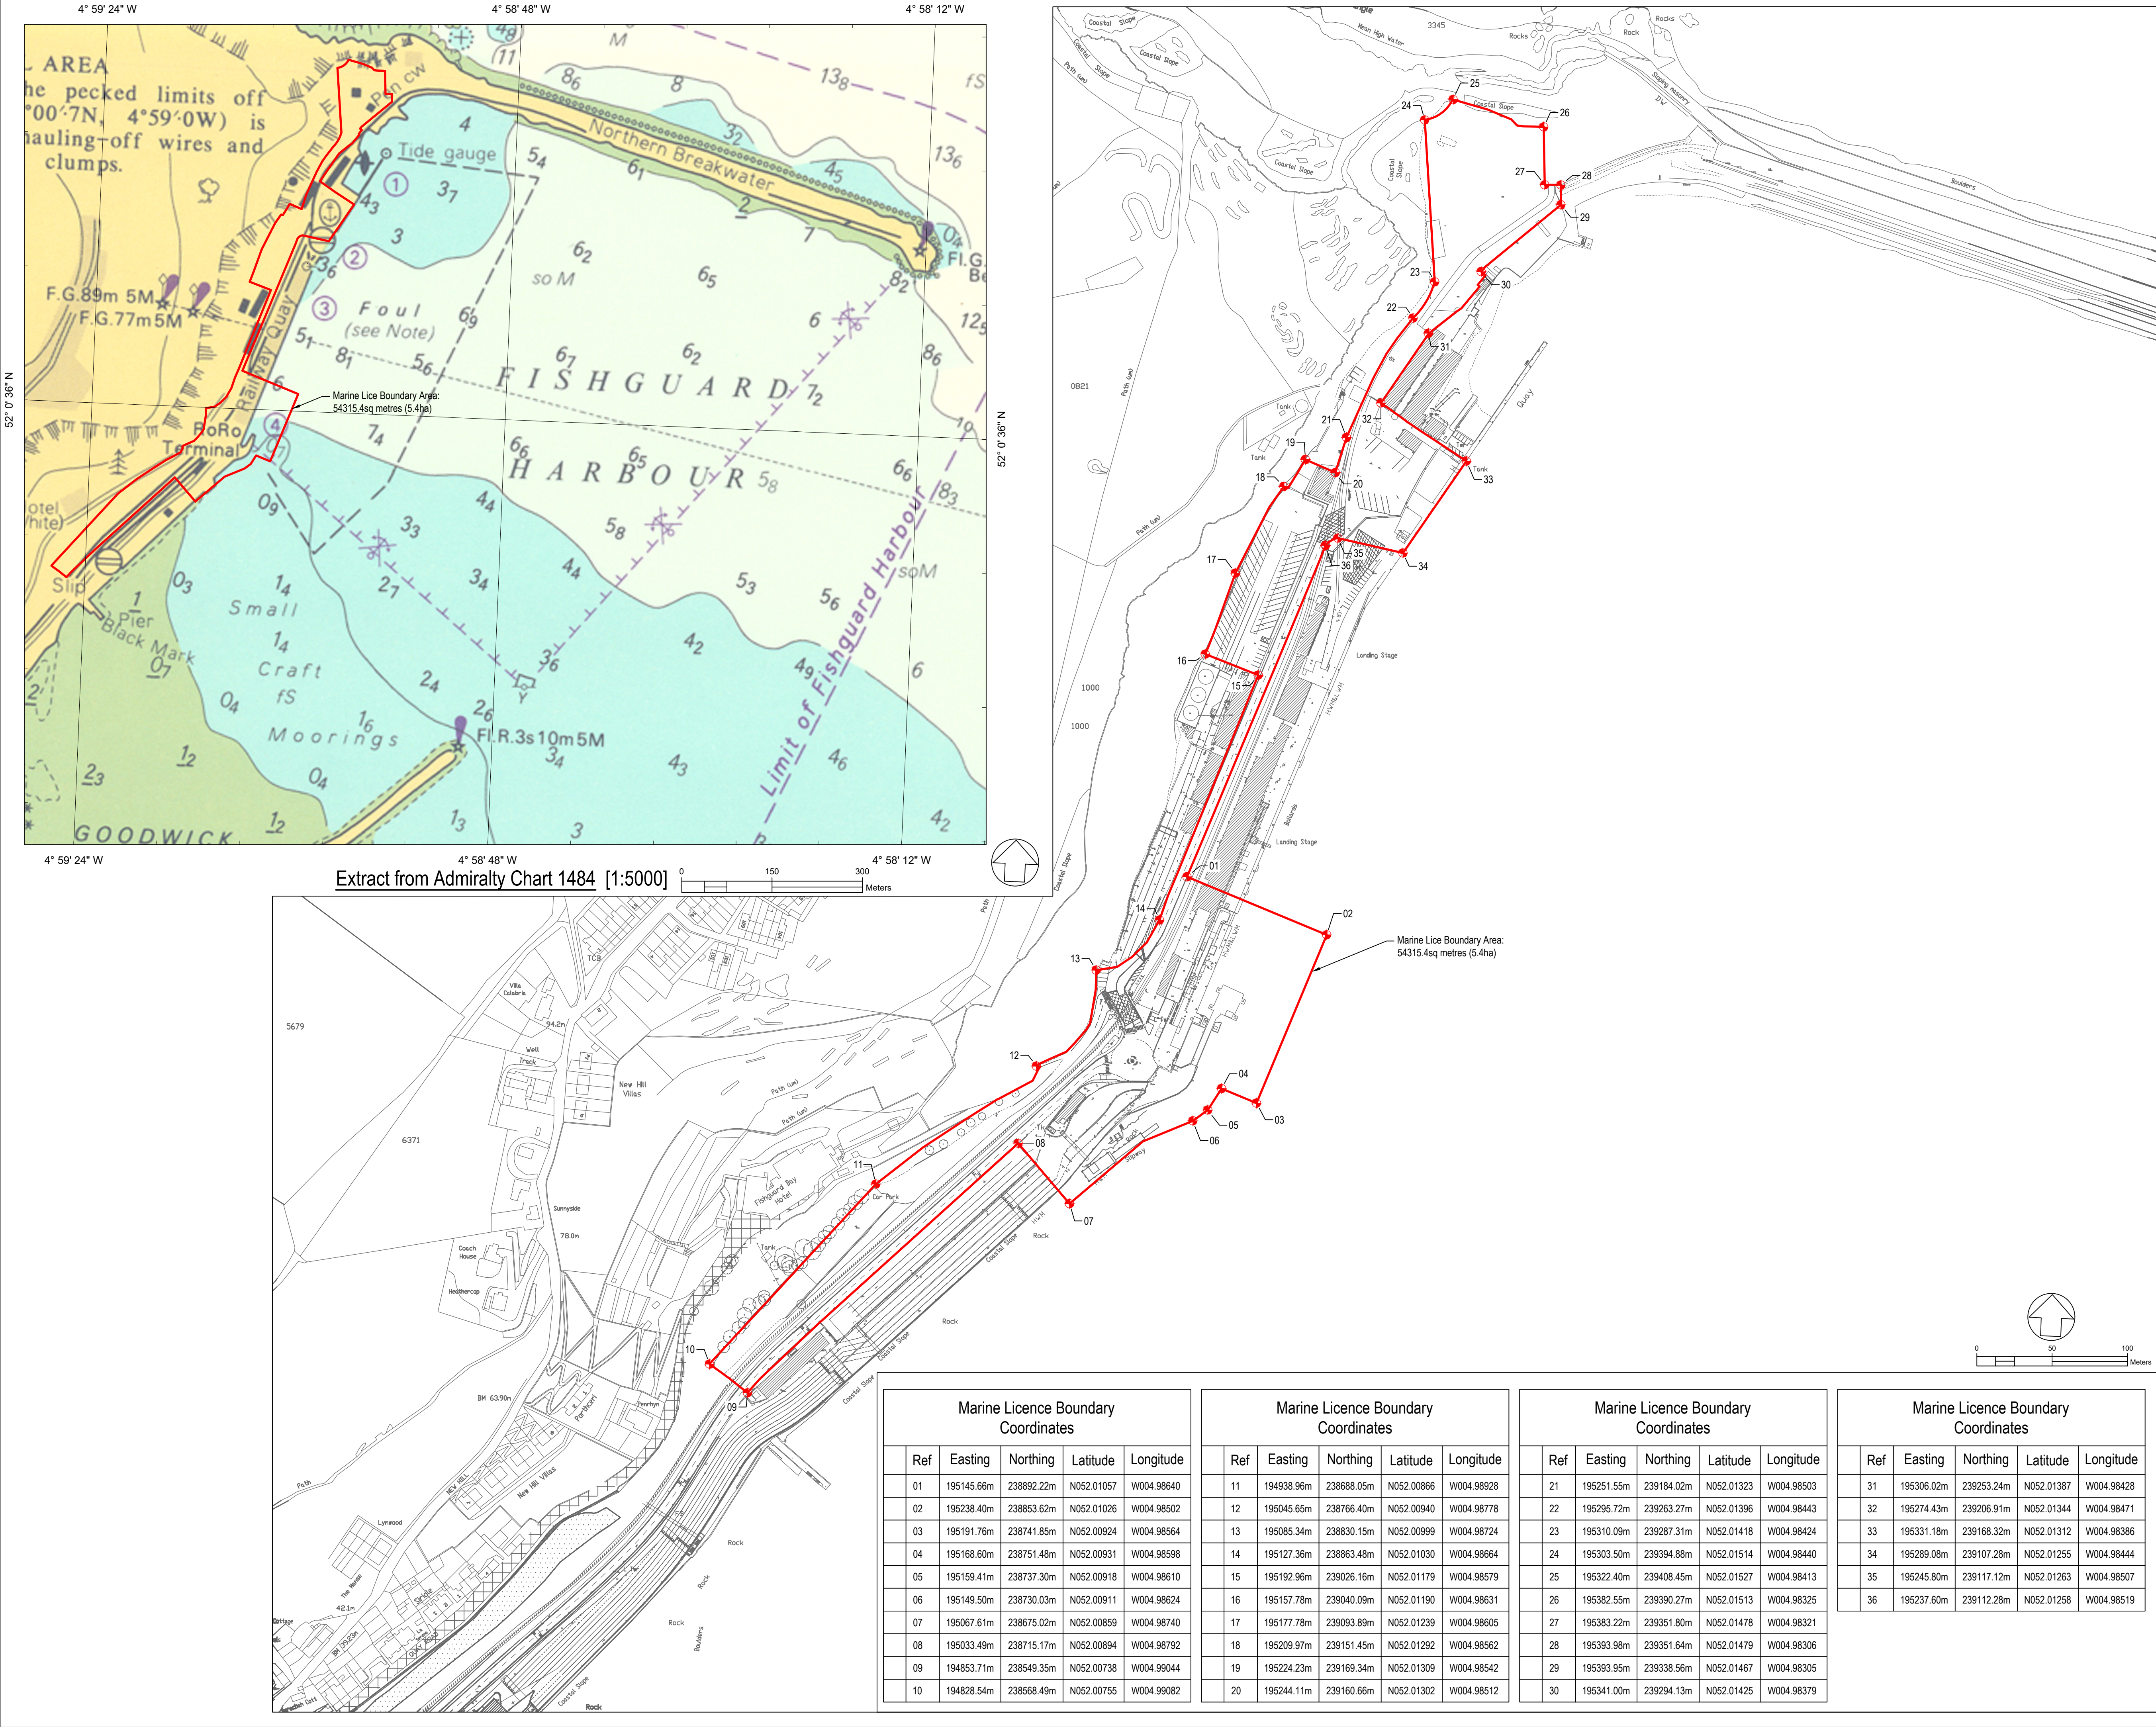

- NOTES**
- Verifying Dimensions.
The contractor shall verify dimensions against such other drawings or site conditions as pertain to this part of the work.
 - Existing Services.
Any information concerning the location of existing services indicated on this drawing is intended for general guidance only. It shall be the responsibility of the contractor to determine and verify the exact horizontal and vertical alignment of all cables, pipes, etc. (both underground and overhead) before work commences.
 - Issue of Drawings.
Hard copies, dwf and pdf will form a controlled issue of the drawing. All other formats (dwg, dxf etc.) are deemed to be an uncontrolled issue and any work carried out based on these files is at the recipients own risk. RPS will not accept any responsibility for any errors arising from the use of these files, either by human error by the recipient, listing of un-dimensioned measurements, compatibility issues with the recipient's software, and any errors arising when these files are used to aid the recipients drawing production, or setting out on site.
 - Datum. Chart Datum
 - Easting and Northing Coordinates in metres.
Projection: OSGB 1936 British National Grid
OSGB1936.NationalGrid
 - Latitude and Longitude in Decimal Degrees
Projection: ETRF89 Referenced OSGB
(ETRF89<->OSGB via OSTN97)
OSGB-GPS-1997
- XX Marine Licence Coordinate with Reference
- Marine Licence Boundary

C01	Status changed to A1 suitable for statutory application. Issue for application submission	E.M.	14/04/2026
rev	amendments	check	date

TETRA TECH

Elmwood House
74 Boucher Road
Belfast
BT12 6RZ

T +44 (0) 28 90 667914
F +44 (0) 28 90 668286
W www.tetrattech.com/europe

Client

Stena Line

Project

Fishguard Linkspan

Title

Marine Licence Site Location Plan

Project Number	Sheet Size	Drawing Scale
POR00886	A1	1:1250 U.N.O.

Drawing Number

POR00886-TT-ML-XX-DR-C-0250

Drawn By	Status	Revision
M.H.	A1	C01

Checked By	Approved By	Date
E.M.	E.M.	12/02/2026