




Site Location Plan [1:5000]

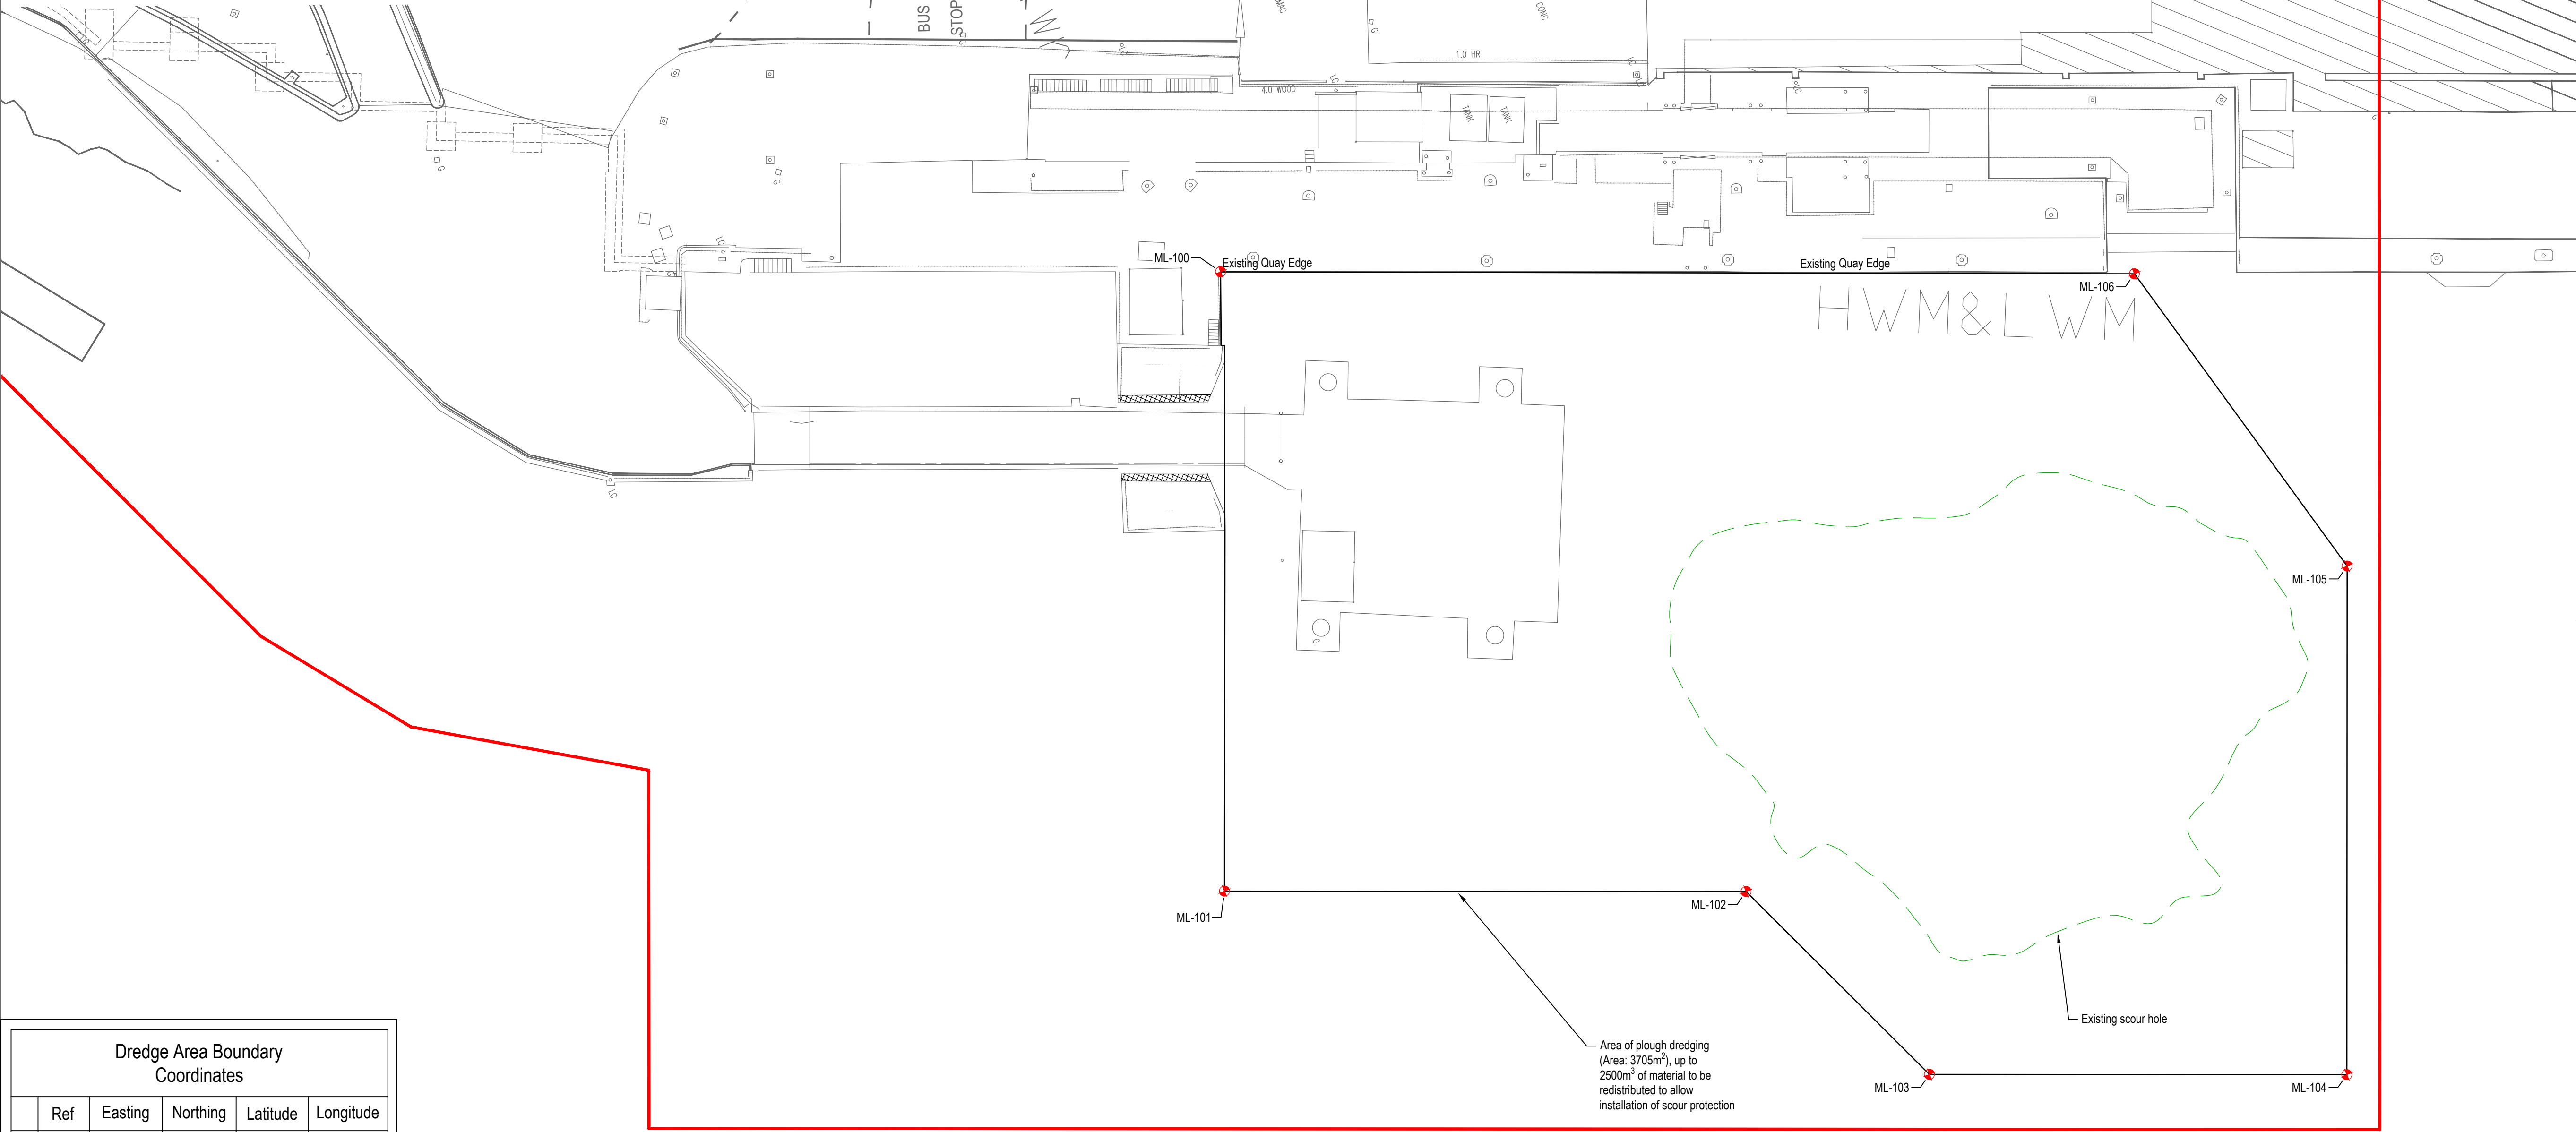

Dredge Area Boundary Coordinates				
Ref	Easting	Northing	Latitude	Longitude
ML-100	195151.79m	238801.84m	N052.00976	W004.98625
ML-101	195191.91m	238785.42m	N052.00963	W004.98566
ML-102	195205.97m	238819.10m	N052.00994	W004.98547
ML-103	195222.72m	238826.02m	N052.01000	W004.98524
ML-104	195233.97m	238852.97m	N052.01025	W004.98509
ML-105	195201.12m	238866.68m	N052.01036	W004.98557
ML-106	195176.51m	238860.81m	N052.01030	W004.98593

Marine Licence: Proposed Layout [1:250]

NOTES

- Verifying Dimensions.**
The contractor shall verify dimensions against such other drawings or site conditions as pertain to this part of the work.
- Existing Services.**
Any information concerning the location of existing services indicated on this drawing is intended for general guidance only. It shall be the responsibility of the contractor to determine and verify the exact horizontal and vertical alignment of all cables, pipes, etc. (both underground and overhead) before work commences.
- Issue of Drawings.**
Hard copies, dwf and pdf will form a controlled issue of the drawing. All other formats (dwg, dxf etc.) are deemed to be an uncontrolled issue and any work carried out based on these files is at the recipients own risk. RPS will not accept any responsibility for any errors arising from the use of these files, either by human error by the recipient, listing of un-dimensioned measurements, compatibility issues with the recipient's software, and any errors arising when these files are used to aid the recipients drawing production, or setting out on site.
- Datum.** Chart Datum

— Marine Licence Boundary (9923.250 sq metres)

XX Plough Dredging Area Boundary Coordinate Location with Reference

C01	Status A1 suitable for statutory application. Issue for application submission	E.M.	14/04/2026
rev	amendments	check	date

TETRA TECH

Elmwood House
74 Boucher Road
Belfast
BT12 6RZ

T +44 (0) 28 90 667914
F +44 (0) 28 90 668286
W www.tetratech.com/europe

Client

Stena Line

Project

Fishguard Linkspan

Title

Marine Licence Plough Dredge Location Plan

Project Number	Sheet Size	Drawing Scale
POR00886	A1	1:250

Drawing Number

POR00886-TT-ML-XX-DR-C-0253

Drawn By	Status	Revision
M.H.	A1	C01

Checked By	Approved By	Date
E.M.	E.M.	20/01/2026