


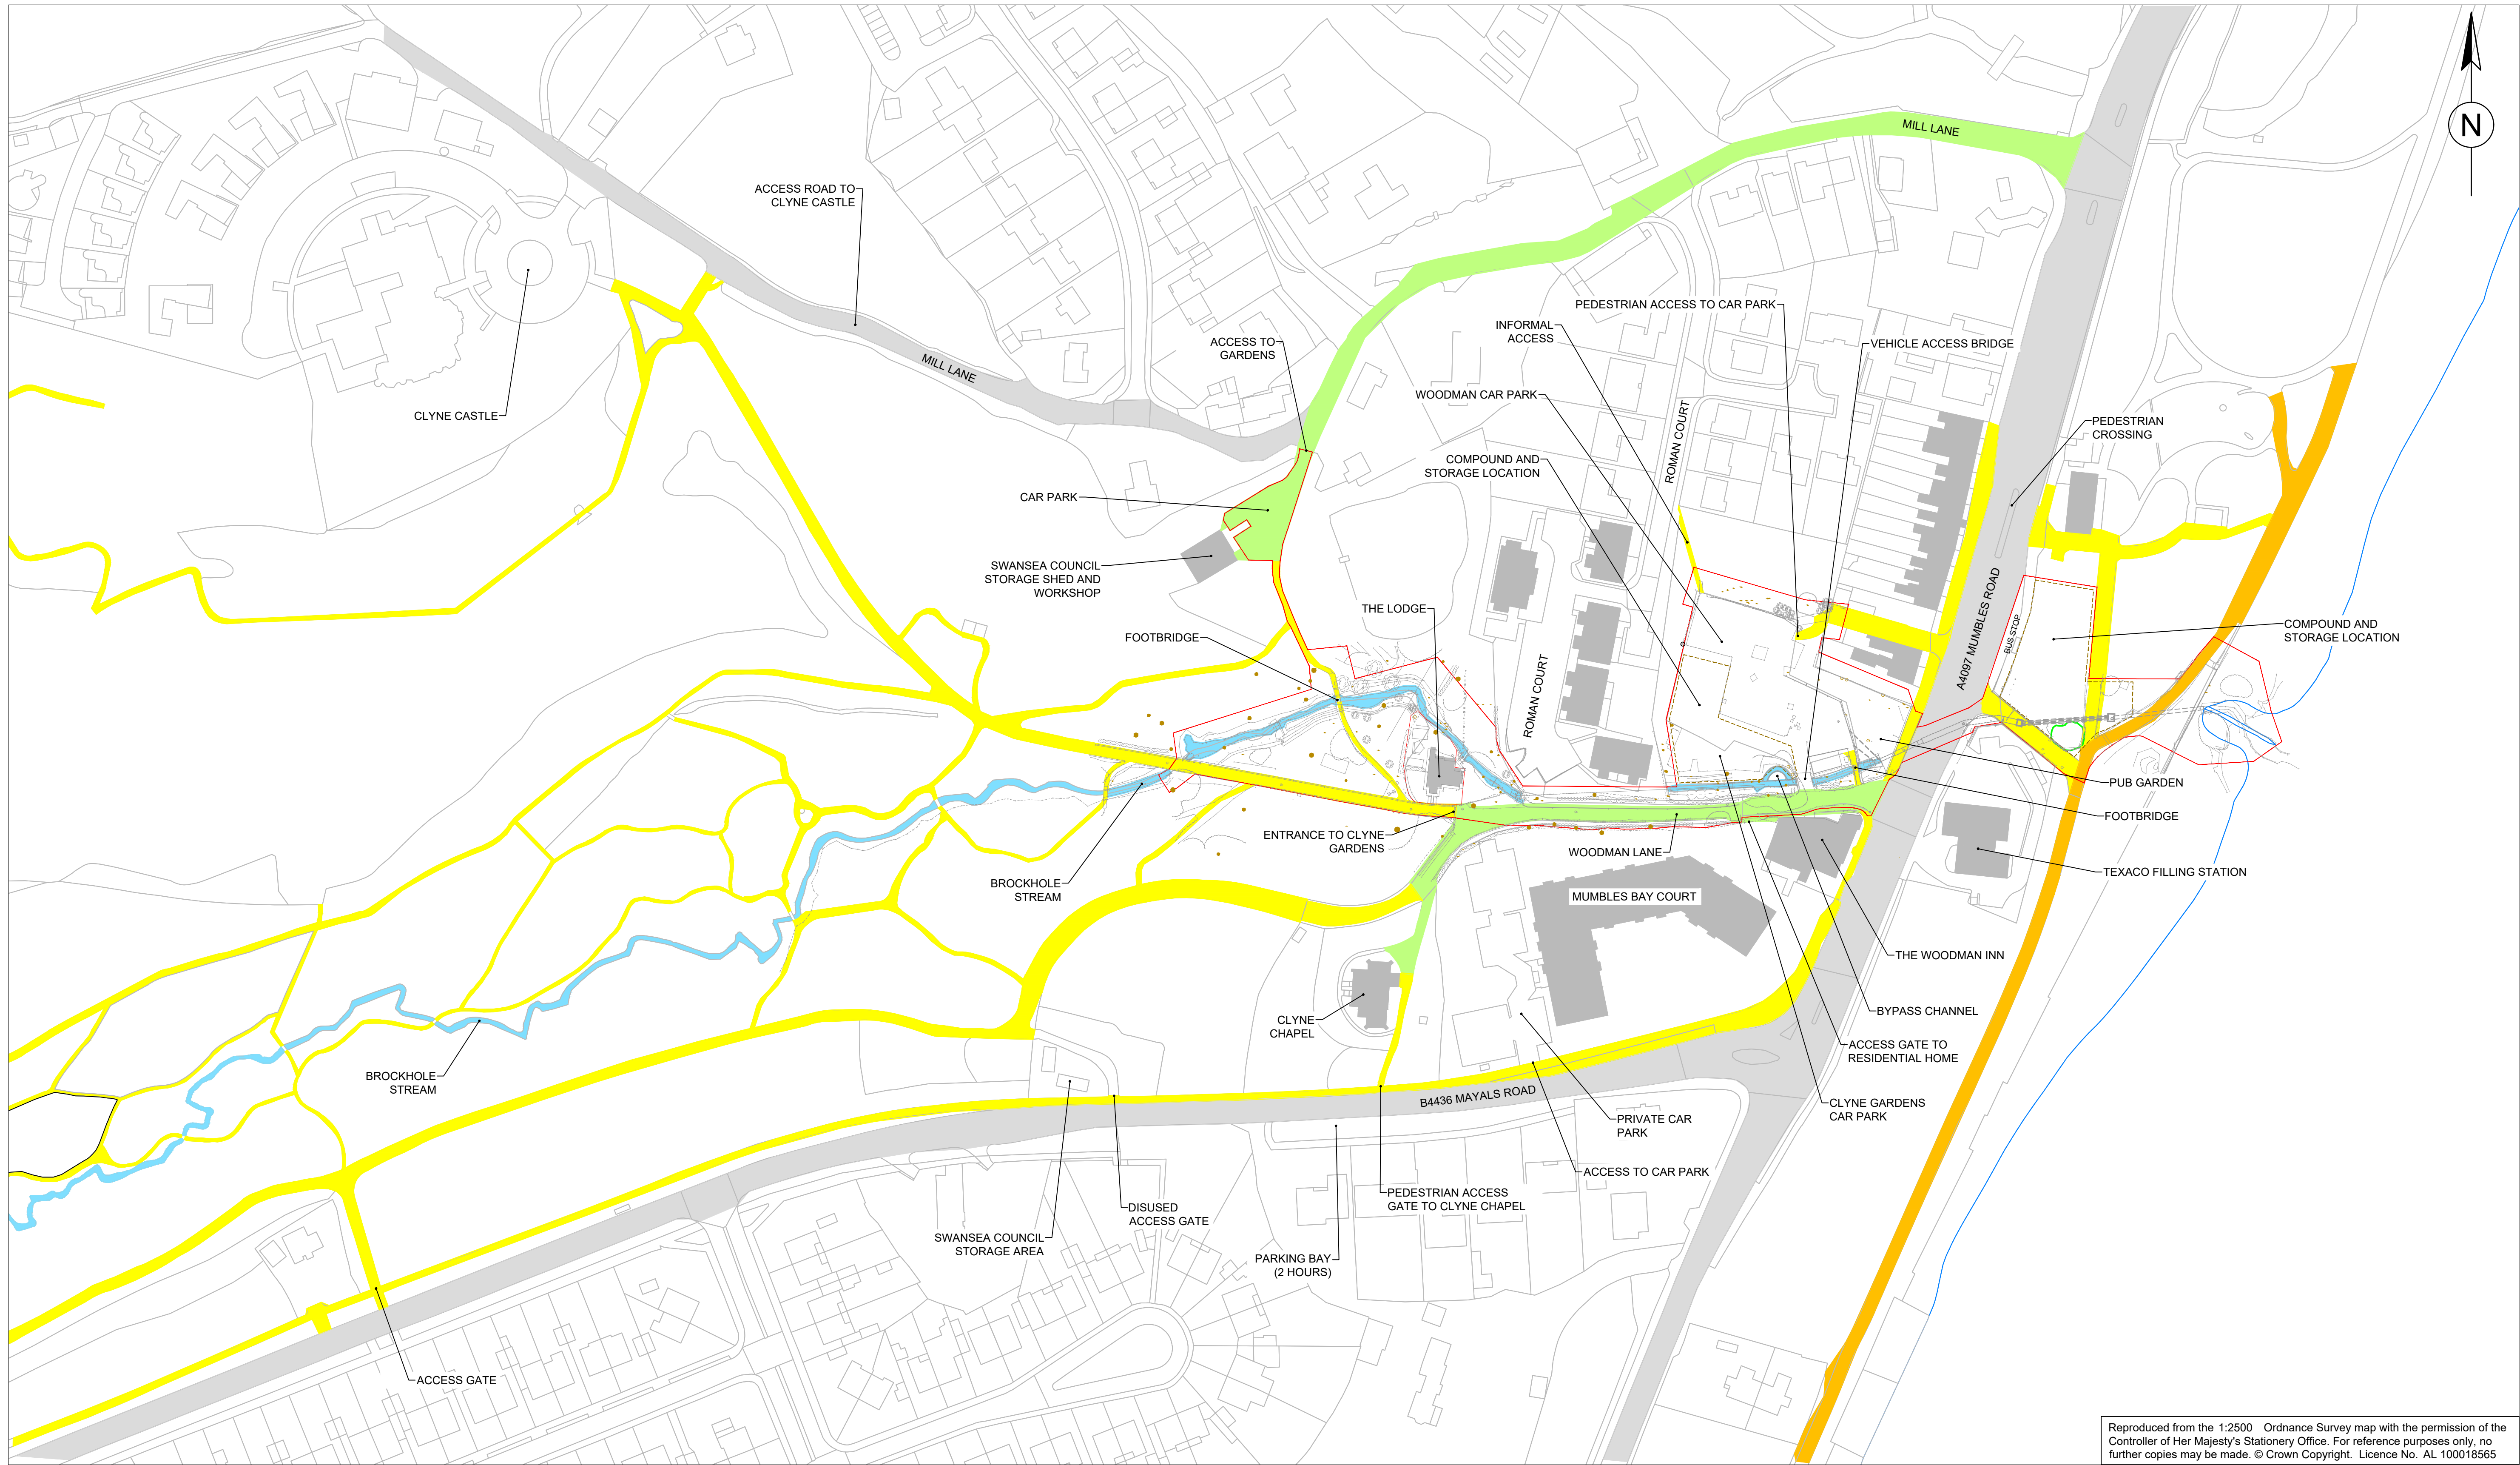

Reproduced from the 1:2500 Ordnance Survey map with the permission of the Controller of Her Majesty's Stationery Office. For reference purposes only, no further copies may be made. © Crown Copyright. Licence No. AL 100018565

1. ALL LEVELS IN METERS TO ORDNANCE DATUM NEWLYN.
2. ALL DIMENSIONS IN MILLIMETERS UNLESS OTHERWISE STATED.
3. TREES HAVE BEEN OMITTED FOR CLARITY. FOR TREE DETAILS REFER TO ARBORICULTURAL IMPACT ASSESSMENT DOCUMENT, REF: 5122859. Clyne Gardens AIA.
4. TREES TO BE PROTECTED DURING THE WORKS SHALL BE MANAGED IN ACCORDANCE WITH BS 5837. NO PRUNING OR POLLARDING SHALL BE UNDERTAKEN UNLESS SPECIFICALLY DIRECTED BY SWANSEA COUNCIL'S TREE OFFICER.

 SITE BOUNDARY
 SITE COMPOUND BOUNDARY
 TREE TRUNK (CANOPY OMITTED FOR CLARITY)
 HIGHWAY
 FOOTPATH
 VEHICLE ACCESS / ROAD
 FOOTPATH / CYCLEWAY

In addition to the hazards/risks normally associated with the types of work detailed on this drawing, note the following:

Refer to drawing No. 5122859_60-ATK-XX-ZZ-DR-C-0100

Refer to drawing No. 5122859 60-ATK-XX-ZZ-DR-C-0100

Refer to drawing No. 5122859 60-ATK-XX-ZZ-DR-C-0100

It is assumed that all works will be carried out by a competent contractor working, where appropriate, to an approved method statement

P03	29/05/26	ISSUED FOR MARINE LICENCE CONSENT	DJW	MJT	DMH
P02	01/05/26	DRAFT FOR CLIENT COMMENT	DJW	MJT	DMH
P01	09/09/22	DRAFT FOR CLIENT COMMENT	DJW	AM	DMH
Rev.	Date	Description	By	Chk'd	App'd

Drawing Status

FOR LICENCE APPROVAL



West Glamorgan House
12 Orchard Street
Swansea
SA1 5AD

Tel: +44 (0)1792 641172
Fax: +44 (0)1792 472019
www.atkinsrealis.com
© AtkinsRéalis (2026)

Client



Suitability

Suitability
\$5

Project Title

Project Title	BROCKHOLE STREAM FLOOD ALLEVIATION SCHEME
---------------	--

Drawing Title

SITE ACCESS, EGRESS AND PEDESTRIAN ROUTES

Scale 1:1000	Designed DJH	Drawn DJW	Checked AM	Authorised DM
Original Size A1	Date 18/07/17	Date 18/08/17	Date 29/04/22	Date 06/05/05
Drawing Number 5122859_60-ATK-XX-ZZ-DR-C-0200				Revision PO

CLASSIFICATION - Baseline (Low Risk)