



Millimetres

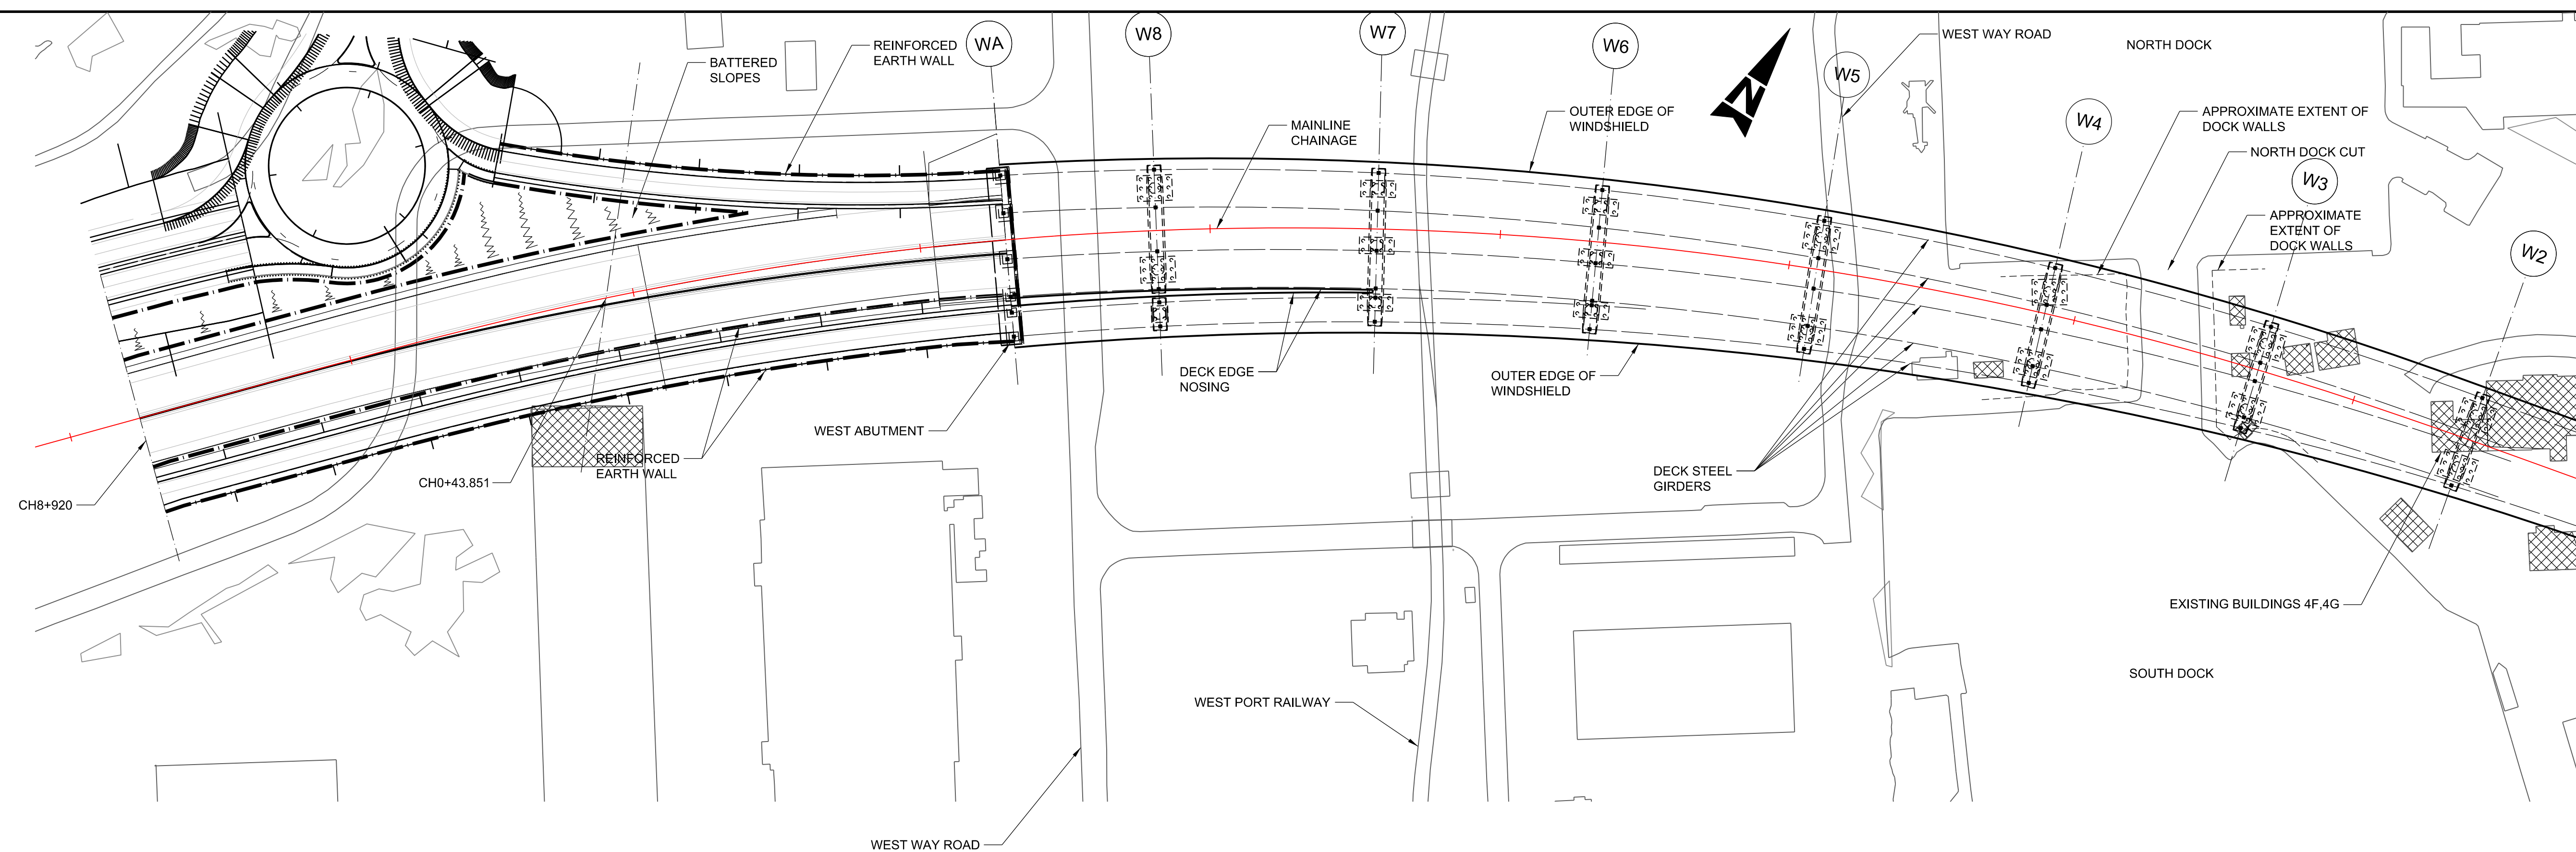

PLAN
Scale 1:250

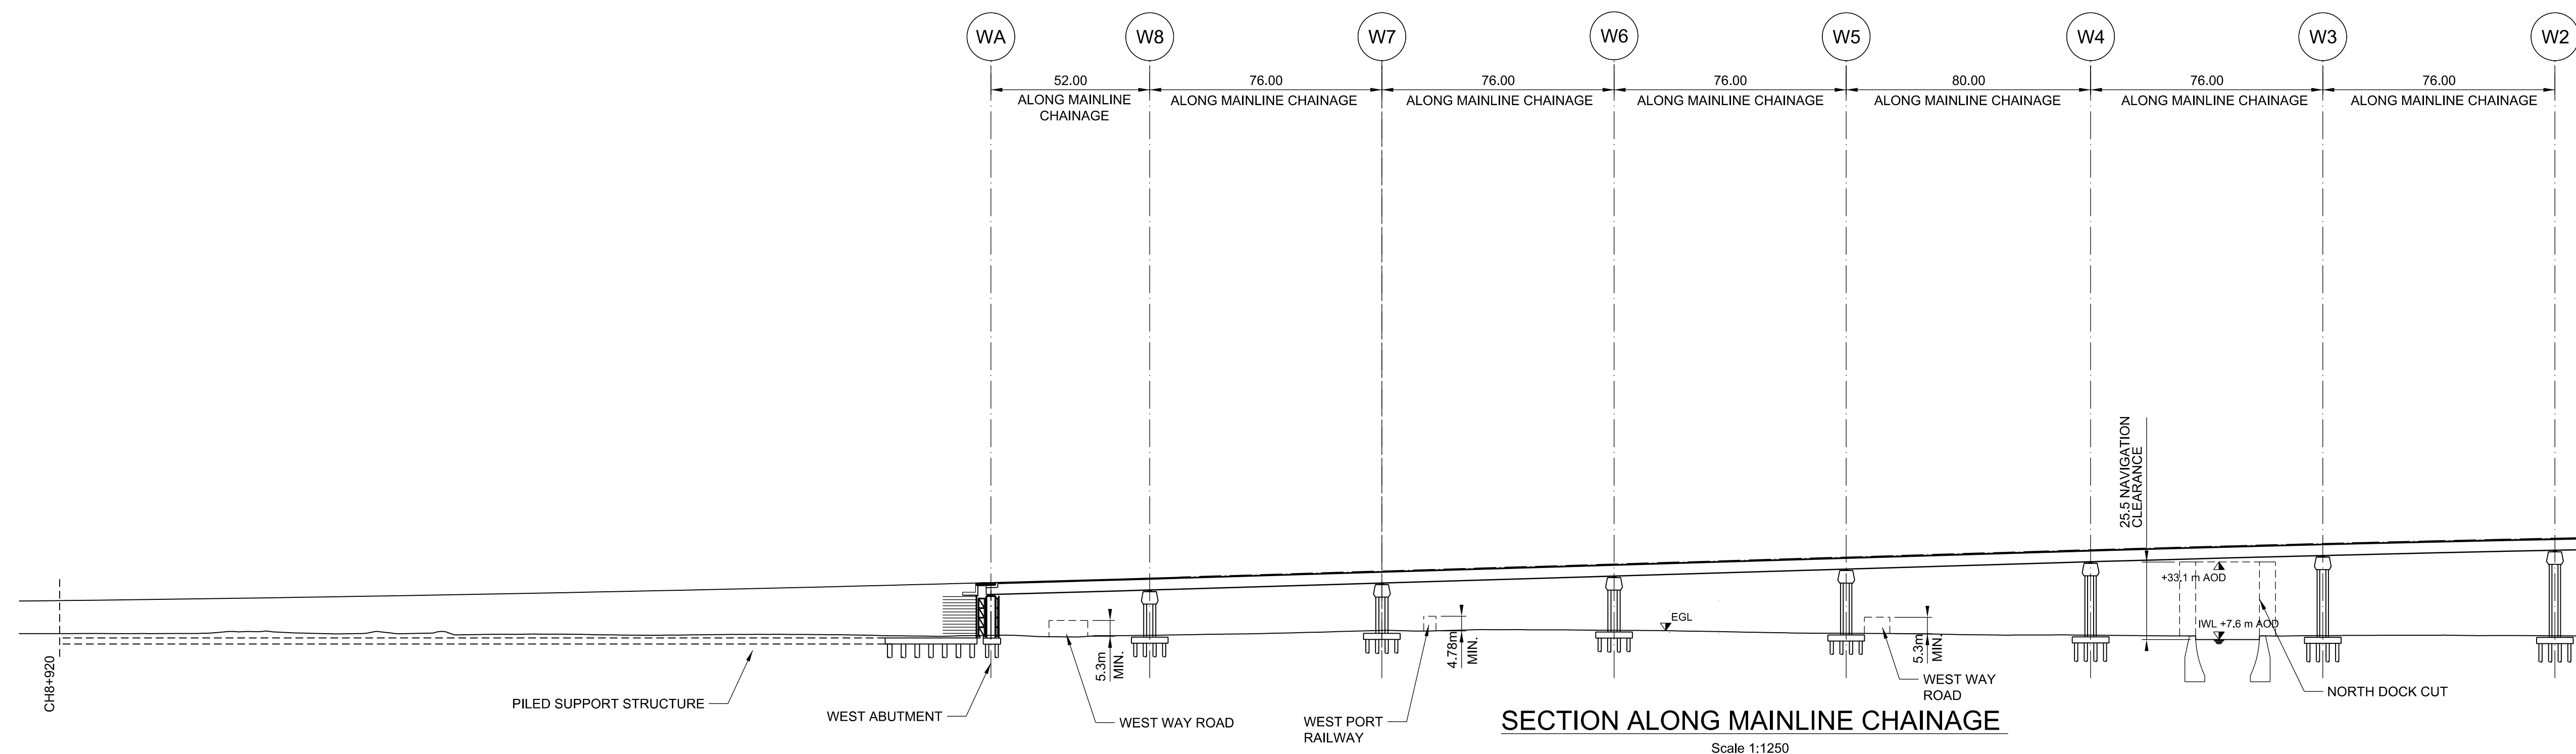

© Crown Copyright and database right 2015. Ordnance
Survey 100021874. Welsh Government.
© Hawlfraint a hawliau cronfa ddata'r Goron 2015. Rhif
Trwydded yr Arolwg Ordans 100021874.

GENERAL NOTES:	
1.	ALL DIMENSIONS ARE IN METRES UNLESS NOTED OTHERWISE
2.	ONLY WRITTEN DIMENSIONS SHALL BE USED, DO NOT SCALE.
3.	REFER TO DRAWING 1001 FOR ABBREVIATIONS
4.	FOR EXISTING BUILDING CLASSIFICATIONS REFER TO NEWPORT DOCKS HISTORIC BUILT ENVIRONMENT ASSESSMENT.
5.	PRELIMINARY FOUNDATION SIZING HAS BEEN BASED ON LIMITED SPT DATA WITHIN THE MERCIA MIDSTONE. REFER TO THE APPENDIX FOR DETAILS OF THE AVAILABLE GROUND INFORMATION AND DESIGN ASSUMPTIONS.

 BUILDINGS REQUIRING DEMOLITION OR MODIFICATION FOR PERMANENT AND TEMPORARY WORKS

SAFETY, HEALTH AND ENVIRONMENTAL INFORMATION

In addition to the hazards/risks normally associated with the types of work detailed on this drawing, note the following significant residual risks (Reference shall also be made to the design hazard log).

Construction
None

Maintenance / Cleaning

Use	

Decommissioning / Demolition

Dec
Non

[illegible]

Drawing Status	
1	1
2	2
3	3
100	100

Project Team

Client	
--------	--



	Suitability
--	-------------

Project Title	
---------------	--

	Drawing Title
--	---------------

Seele

Original Size
A1

Project

1

Designed / Drawn:

Date
12/02/16

M4CaN - D

GEN. B.

R AROUND NEWPORT

RIVER USK CROSSING
& ELEVATION
EET 1 OF 3

Checked	Approved	Auth
---------	----------	------

Date	Date	Date
15/02/16	15/02/16	1

JV - SBR - AT

UV - SDR -

AT ISSUE

Millimetres



Scale 1:1250



Scale 1:1250

© Crown Copyright and database right 2015. Ordnance Survey 100021874. Welsh Government.
© Hawlfraint a hawliau cronfa ddata'r Goron 2015. Rhif Trwydded yr Arolwg Ordians 100021874.

1. ALL DIMENSIONS ARE IN METRES UNLESS NOTED OTHERWISE.
2. ONLY WRITTEN DIMENSIONS SHALL BE USED, DO NOT SCALE.
3. REFER TO DRAWING 1001 FOR ABBREVIATIONS.
4. FOR EXISTING BUILDING CLASSIFICATIONS REFER TO NEWPORT DOCK'S HISTORIC BUILT ENVIRONMENT ASSESSMENT.
5. PRELIMINARY FOUNDATION SIZING HAS BEEN BASED ON LIMITED SPT DATA WITHIN THE MERGIA MUSTONE. REFER TO THE AP FORM C FOR FURTHER DETAILS OF THE AVAILABLE GROUND INFORMATION AND DESIGN ASSUMPTIONS.
6. REFER TO DRAWING 2008 FOR PLAN LAYOUT OF THE BUILDING SERVICES BUILDING.

 BUILDINGS REQUIRING DEMOLITION OR MODIFICATION FOR PERMANENT AND TEMPORARY WORKS

SAFETY, HEALTH AND ENVIRONMENTAL INFORMATION	
In addition to the hazards/risks normally associated with the types of work detailed on this drawing, note the following significant residual risks (Reference shall also be made to the design hazard log).	
Construction	
None	
Maintenance / Cleaning	
None	
Use	
None	
Decommissioning / Demolition	
None	

[illegible]

Client

Drawing Title

FIGURE 2.13B - RIVER USK CROSSING
PLAN & ELEVATION
SHEET 2 OF 3

Scale 1:1250	Designed / Drawn DAW	Checked MAH	Approved MYG	Authorised MYG
Original Size A1	Date 12/02/16	Date 15/02/16	Date 15/02/16	Date 15/02/16
Drawing Number Project M4CaN - DJV - SBR - Z3_GEN - DR - CB - 1003				Revision AT ISSU
Location Type		Volume Role		Number



Millimetres



Scale 1:1250




Scale 1:1250

© Crown Copyright and database right 2015. Ordnance Survey 100021874. Welsh Government.
© Hawffraint a hawliau cronfa ddata'r Goron 2015. Rhif Trwydded yr Arolwg Ordnans 100021874.

GENERAL NOTES:

1. ALL DIMENSIONS ARE IN METRES UNLESS NOTED OTHERWISE.
2. ONLY WRITTEN DIMENSIONS SHALL BE USED, DO NOT SCALE.
3. REFER TO DRAWING 1001 FOR ABBREVIATIONS
4. FOR EXISTING BUILDING CLASSIFICATIONS REFER TO NEWPORT DOCKS HISTORIC BUILT ENVIRONMENT ASSESSMENT.
5. PRELIMINARY FOUNDATION SIZING HAS BEEN BASED ON LIMITED SPT DATA WITHIN THE MERCIA MUDSTONE. REFER TO THE AIP FORM C FOR DETAILS OF THE AVAILABLE GROUND INFORMATION AND DESIGN ASSUMPTIONS.

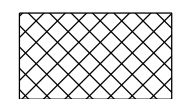

BUILDINGS REQUIRING DEMOLITION OR MODIFICATION FOR PERMANENT AND TEMPORARY WORKS

SAFETY, HEALTH AND ENVIRONMENTAL INFORMATION

In addition to the hazards/risks normally associated with the types of work detailed on this drawing, note the following significant residual risks (Reference shall also be made to the design hazard log).

Construction	
The PCB cell is a highly contaminated zone No construction to take place directly on this zone	

Maintenance / Cleaning
None

Use
None

Decommissioning / Demolition

None

[illegible]

Drawing Status

	Suitability
--	-------------

Project Title

M4 CORRIDOR AROUND NEWPORT

Drawing Title	FIGURE 2.13C - RIVER USK CROSSING PLAN & ELEVATION SHEET 3 OF 3
---------------	--

Scale 1:1250	Designed / Drawn DAW	Checked MAH	Approved MYG	Authorised KEN
Original Size A1	Date 12/02/16	Date 15/02/16	Date 15/02/16	Date 15/02/16

Drawing Number					Revision	
Project		Originator		Volume		
M4CaN - DJV - SBR -					AT ISSUE	
Z3_GEN - DR - CB - 1004						
Location	Time	Rate	Number			

	Client
--	--------



Llywodraeth Cymru
Welsh Government