
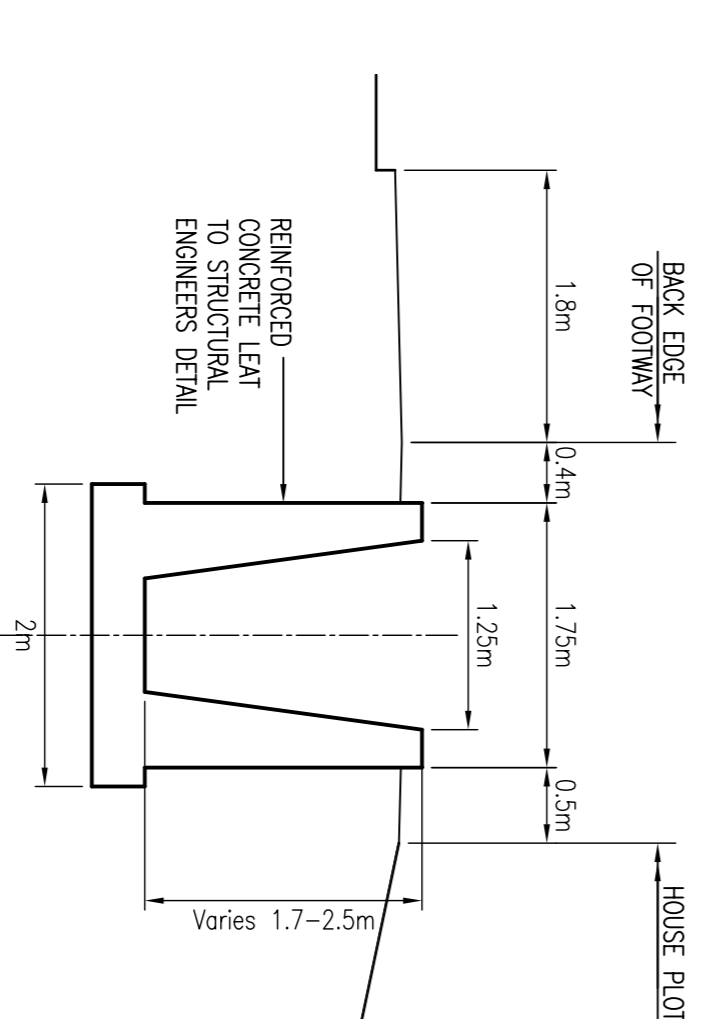


PLAN
SCALE 1:250

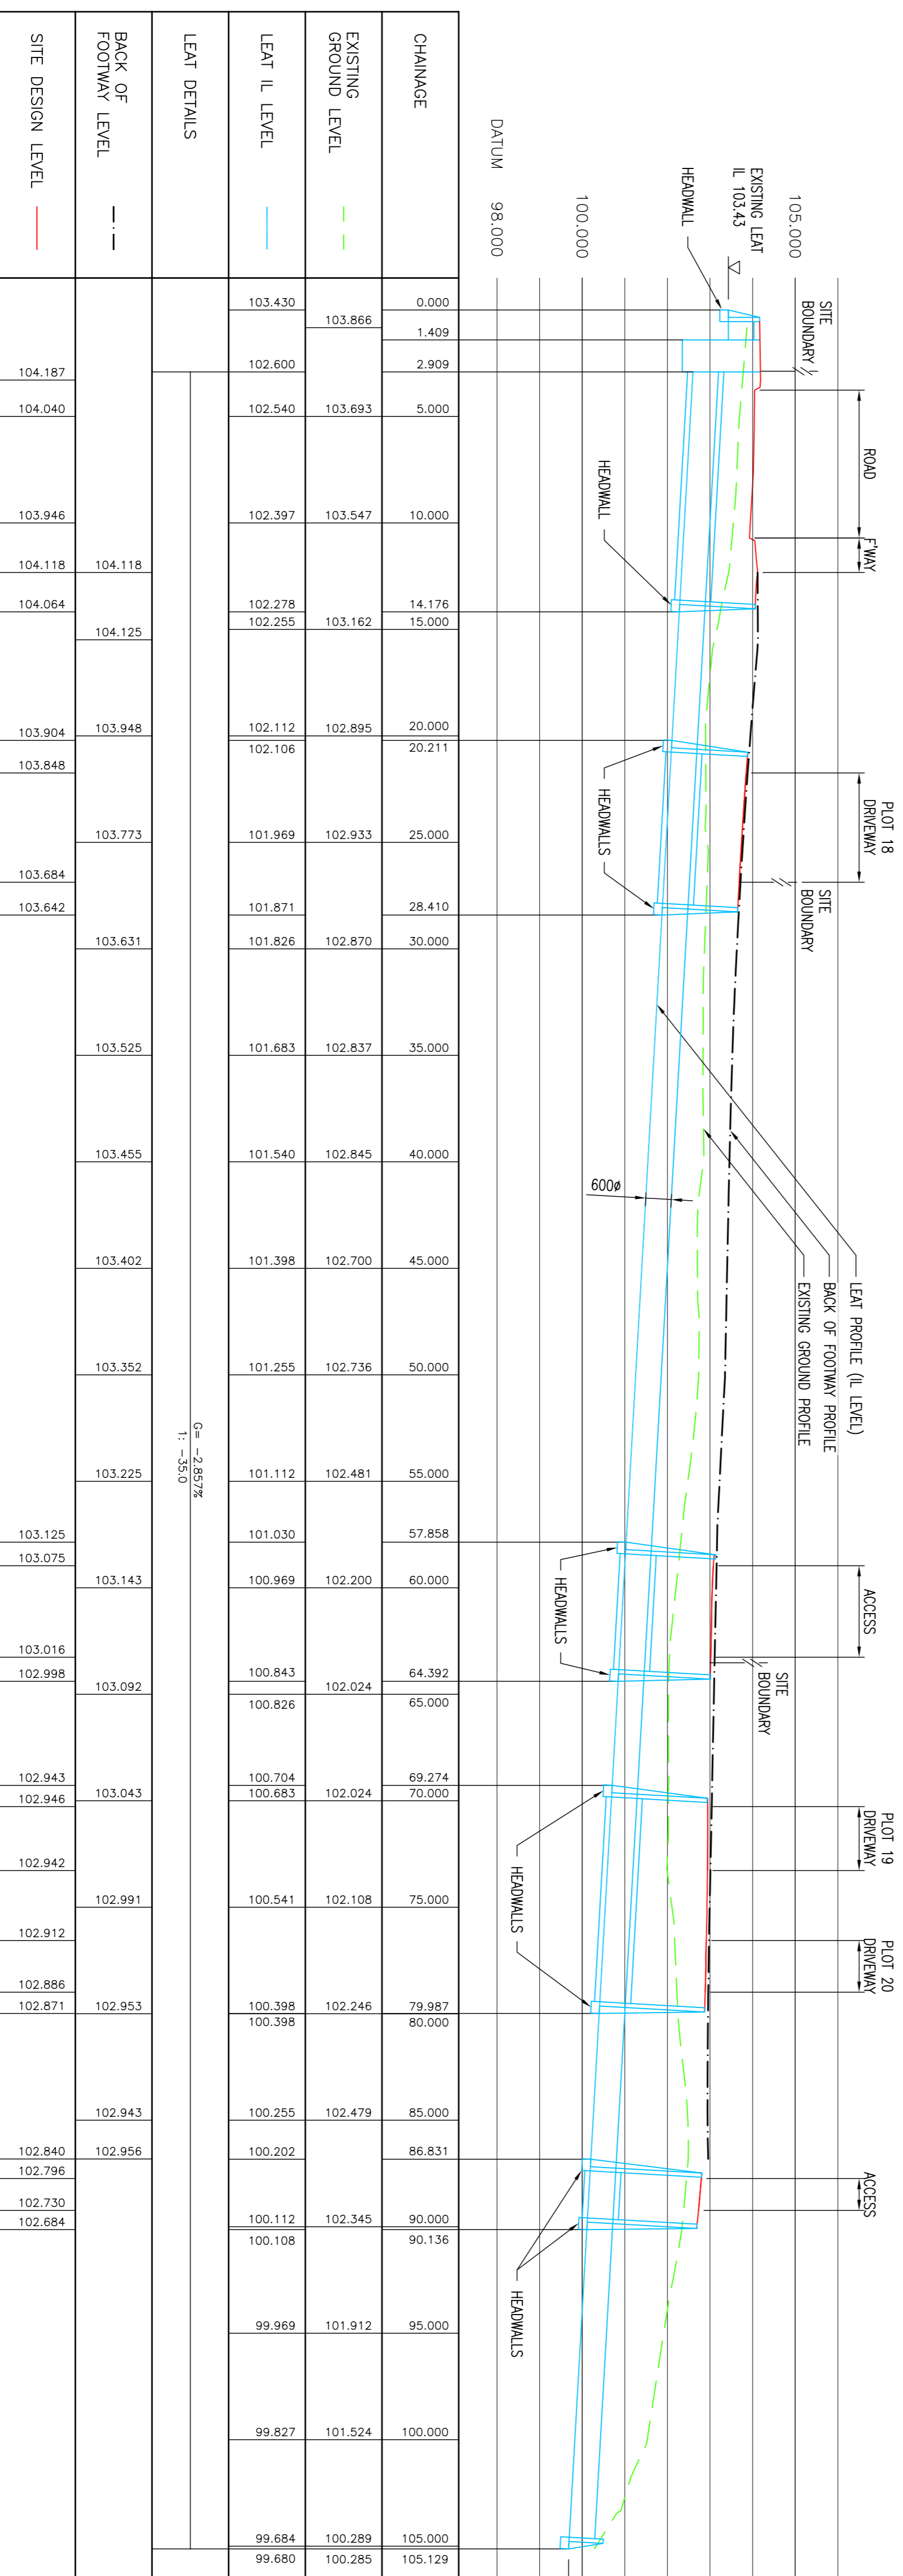

TYPICAL SECTION THROUGH
PROPOSED LEAT (MILLRACE)
SCALE 1:50

Client LINDEN HOMES LANTILIO PERTHOLEY ABERGAVENNY MONMOUTHSHIRE		Project LANTILIO PERTHOLEY ABERGAVENNY MONMOUTHSHIRE	
Drawing Title LEAT PLAN AND LONGSECTION		Project No. WB01881	
Scale AS SHOWN		Date 08/2011	
Drawn by AH		Checked by RC	
Revised by AH		Revised by RC	

© This drawing may not be copied without prior written permission