


DO NOT SCALE

Millimetres

0 10 100

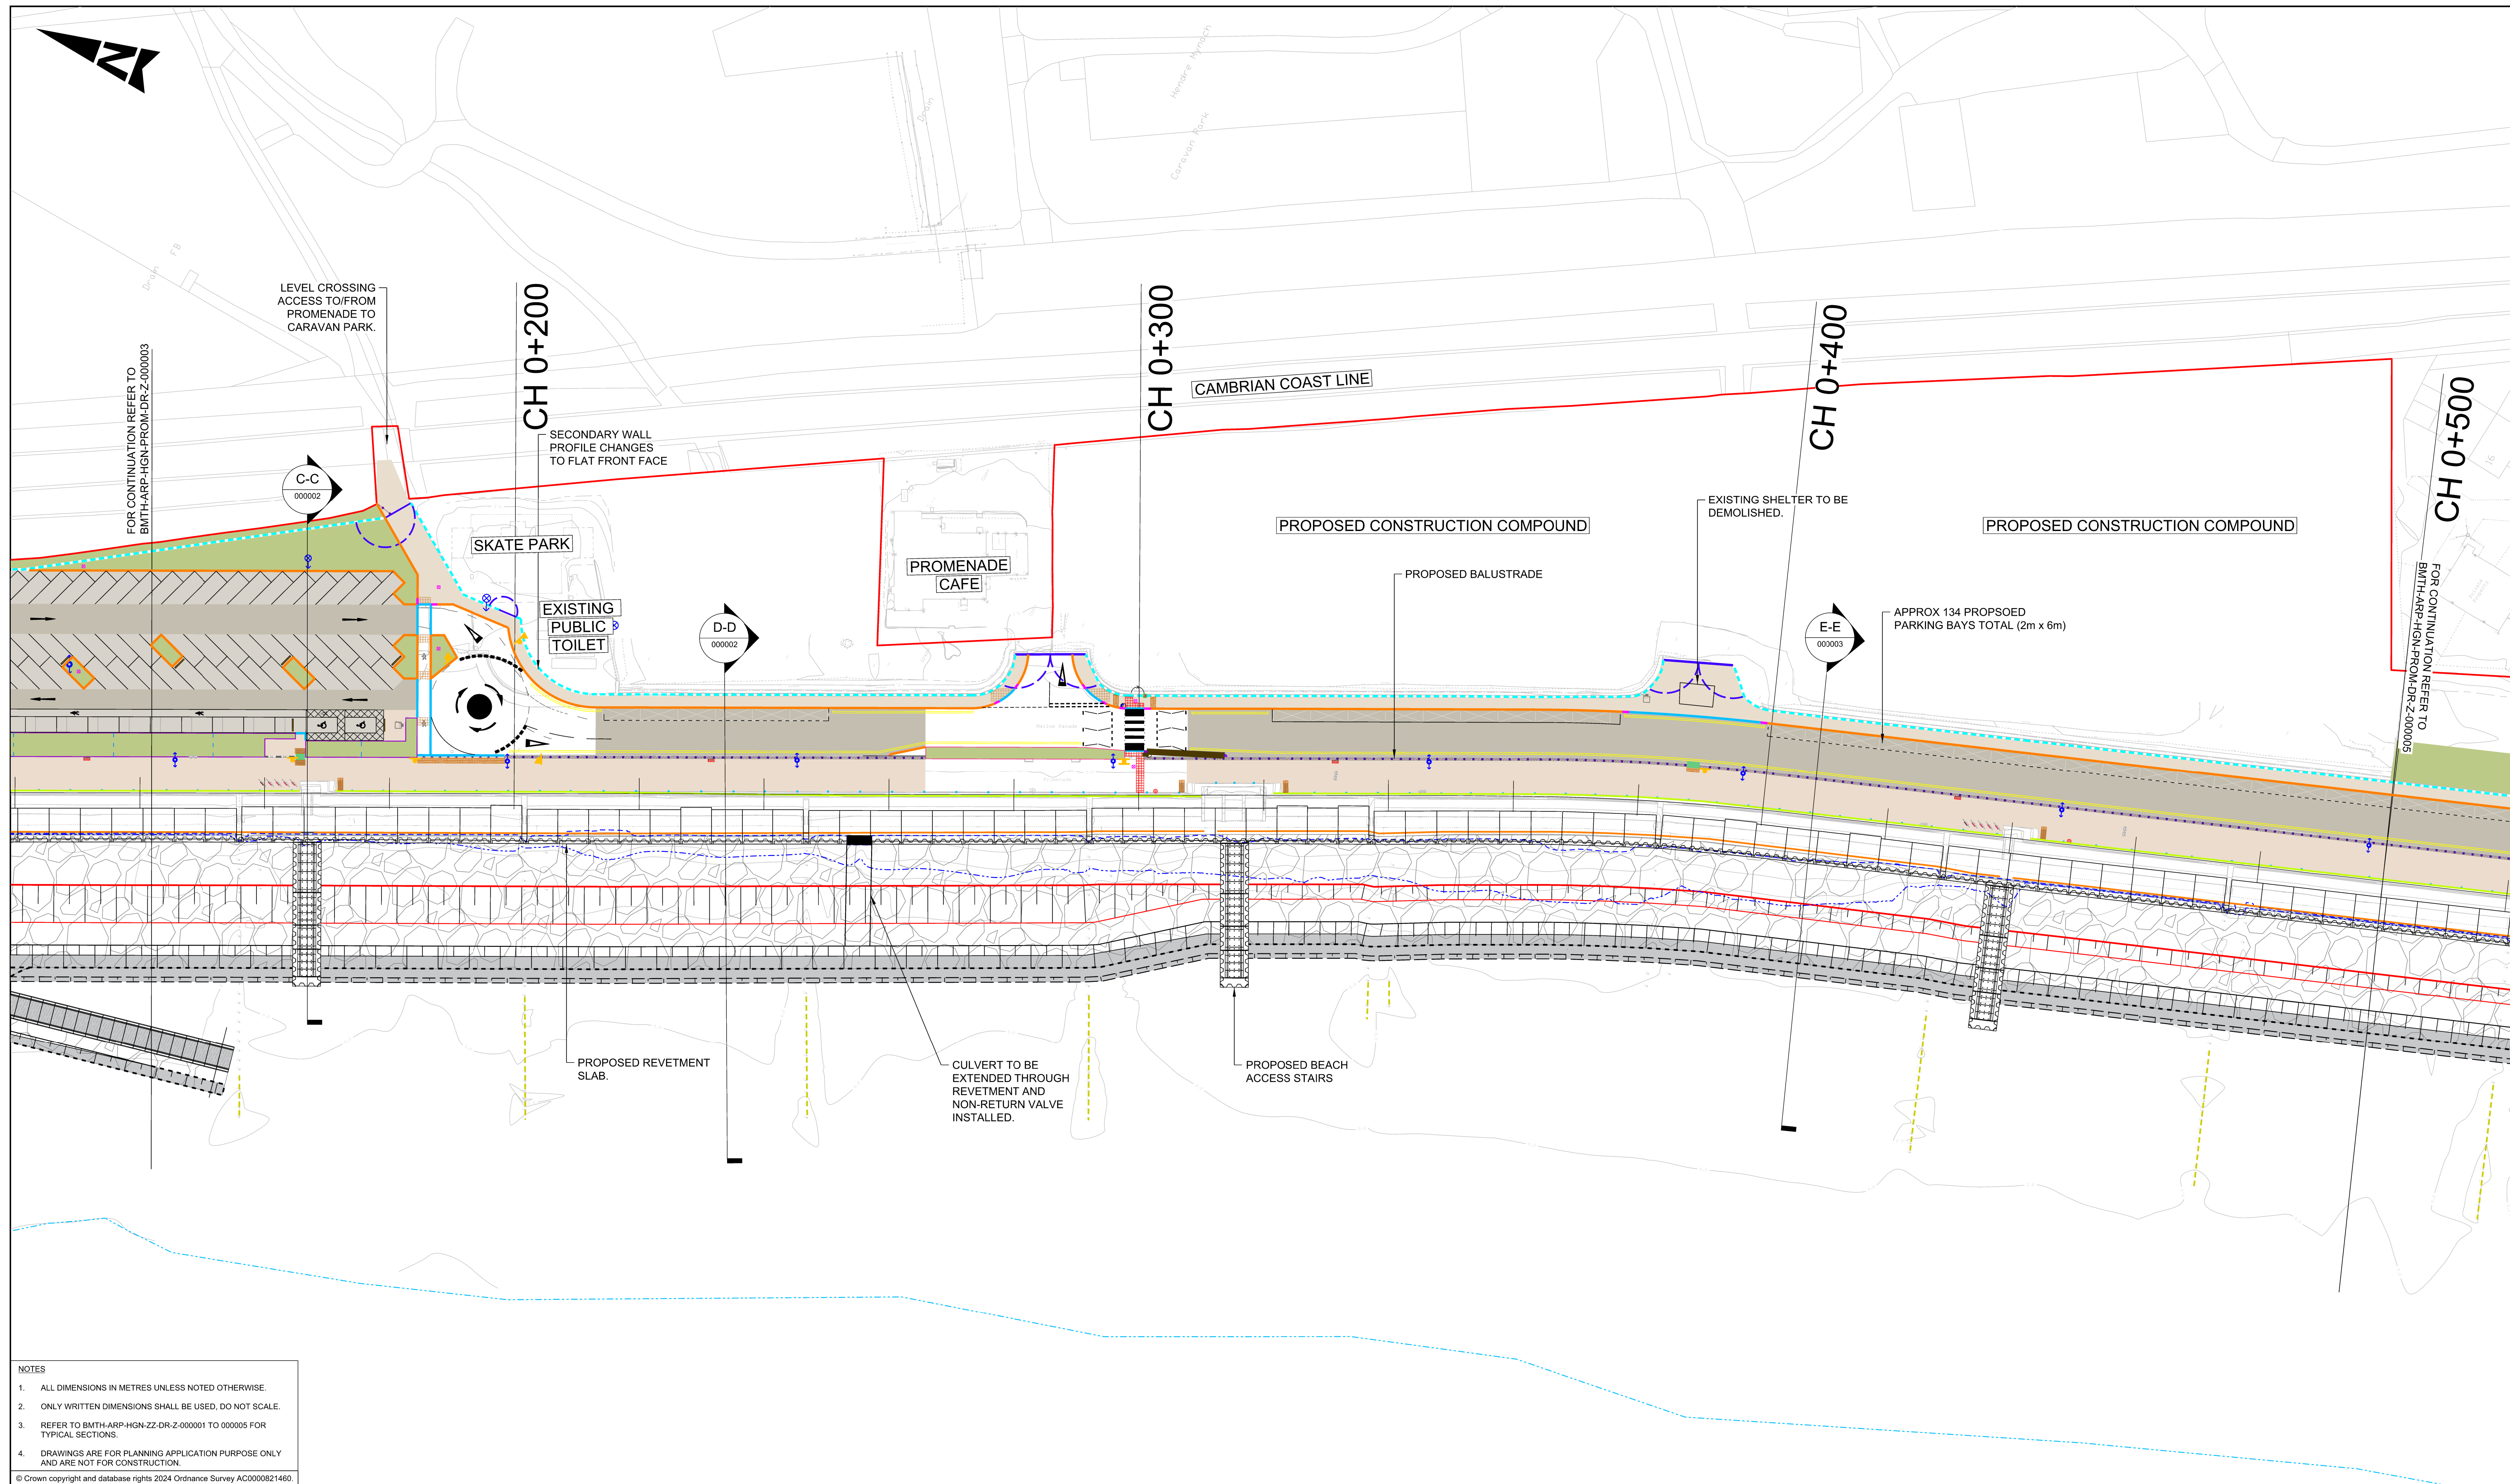

- NOTES
- ALL DIMENSIONS IN METRES UNLESS NOTED OTHERWISE.
 - ONLY WRITTEN DIMENSIONS SHALL BE USED, DO NOT SCALE.
 - REFER TO BMTH-ARP-HGN-ZZ-DR-Z-000001 TO 000005 FOR TYPICAL SECTIONS.
 - DRAWINGS ARE FOR PLANNING APPLICATION PURPOSE ONLY AND ARE NOT FOR CONSTRUCTION.
- © Crown copyright and database rights 2024 Ordnance Survey AC0000821460.

LEGEND			
	CAR PARK		ROCK ARMOUR
	ROAD		EDGE OF LEVEL SECTION
	FOOTWAY/PROMENADE SURFACE		TOE OF 1:3 EMBANKMENT
	GRASS CONCRETE PAVING SYSTEM		EDGE OF SECONDARY LEVEL SECTION
	TRAFFIC SIGN		TOE OF 1:1.5 EMBANKMENT 1.22m BELOW BEACH LEVEL
	RED LINE BOUNDARY (FOR EIA AND PLANNING)		STRUCTURAL ELEMENTS BURIED BELOW EXISTING BEACH LEVEL
	HALF BATTERED KERB - TYPE HB2		RETAINED PRIMARY WALL
	BULLNOSE CROSSING KERB - TYPE BN		PROPOSED SECONDARY WALL
	HALF BATTERED DROPPER KERB - TYPE HBD		FLOOD GATE (PROPOSED) - TO BE CLOSED DURING STORM EVENT
	WIDE TOP KERB		DIRECTION OF FLOOD GATE
	TRIEF KERB		PROPOSED SHEET PILES TO BE INSTALLED IN FRONT OF EXISTING (SEA SIDE).
	TRIEF QUADRANT KERB		ROAD LIGHTING CHAMBER
	HB QUADRANT KERB		
	PROPOSED BALUSTRADE		
			GROYNES TO BE REMOVED
			MEAN HIGH WATER SPRINGS 2.65m OD
			MEAN HIGH WATER NEAPS 1.26m OD
			MEAN LOW WATER NEAPS - 0.54m OD
			MEAN LOW WATER SPRINGS -1.74m OD
			SE1 - BENCH
			SE2 - LOUNGER
			SE3 - SEAT
			SE4 - PICNIC SET
			SE5 - MULTILEVEL LINEAR STRUCTURE
			LC - LIGHTING COLUMN
			SP1 - RAISED CONCRETE PLANTER
			SP2 - RAISED METAL PLANTER
			SW1 - PLANTING AREAS
			CS1 - CYCLE STAND
			CS2 - CYCLE STAND WITH TAPPING PLATE
			BO1 - BOLLARD FIXED
			BO2 - BOLLARD DEMOUNTABLE
			TACTILES

SAFETY, HEALTH AND ENVIRONMENTAL INFORMATION	
IN ADDITION TO THE HAZARDS/RISKS NORMALLY ASSOCIATED WITH THE TYPES OF WORK DETAILED ON THIS DRAWING, NOTE THE FOLLOWING SIGNIFICANT RESIDUAL RISKS (REFERENCE SHALL ALSO BE MADE TO THE DESIGN HAZARD LOG).	
CONSTRUCTION	N/A
MAINTENANCE / CLEANING	N/A
USE	N/A
DECOMMISSIONING / DEMOLITION	N/A

Rev.	Date	Description	By	Chk'd	App'd	Auth'd
P01	27/02/25	layout for initial discussion		ES	PS	TE
P02	10/06/25	LAYOUT TO COMMENCE EIA		ES	PS	TE
P03	28/07/25	ISSUE FOR EIA AND COSTING REVIEW		KD	LM	TE
P04	11/09/25	FOR PRE APPLICATION CONSULTATION		ES	LM	TE
P05	02/10/25	UPDATED TO SHOW REMOVED GROYNES		ES	PS	TE
P06	12/03/26	ISSUE FOR PLANNING		KD	PS	TE
P07	15/05/26	ISSUE FOR PLANNING		ES	LM	PS

Suitability	Drawing Status	Project Title			
S2	Suitable for information/reference	BARMOUTH NORTH PROMENADE FAS			
		Drawing Title			
		OUTLINE DESIGN LAYOUTS GENERAL ARRANGEMENT SHEET 2 OF 5			
		Scale	By	Checked	Approved
		1:500	ES	LM	PS
		Original Size	Date	Date	Date
		A1	15/05/26	15/05/26	15/05/26
		Drawing Number			
		Project	Originator	Volume	
		BMTH	ARP	HGN	
		Location	Type	Role	Number
		XXXX	- DR - Z	- 000004	P07