



DO NOT SCALE

100
0 10
Millimetres

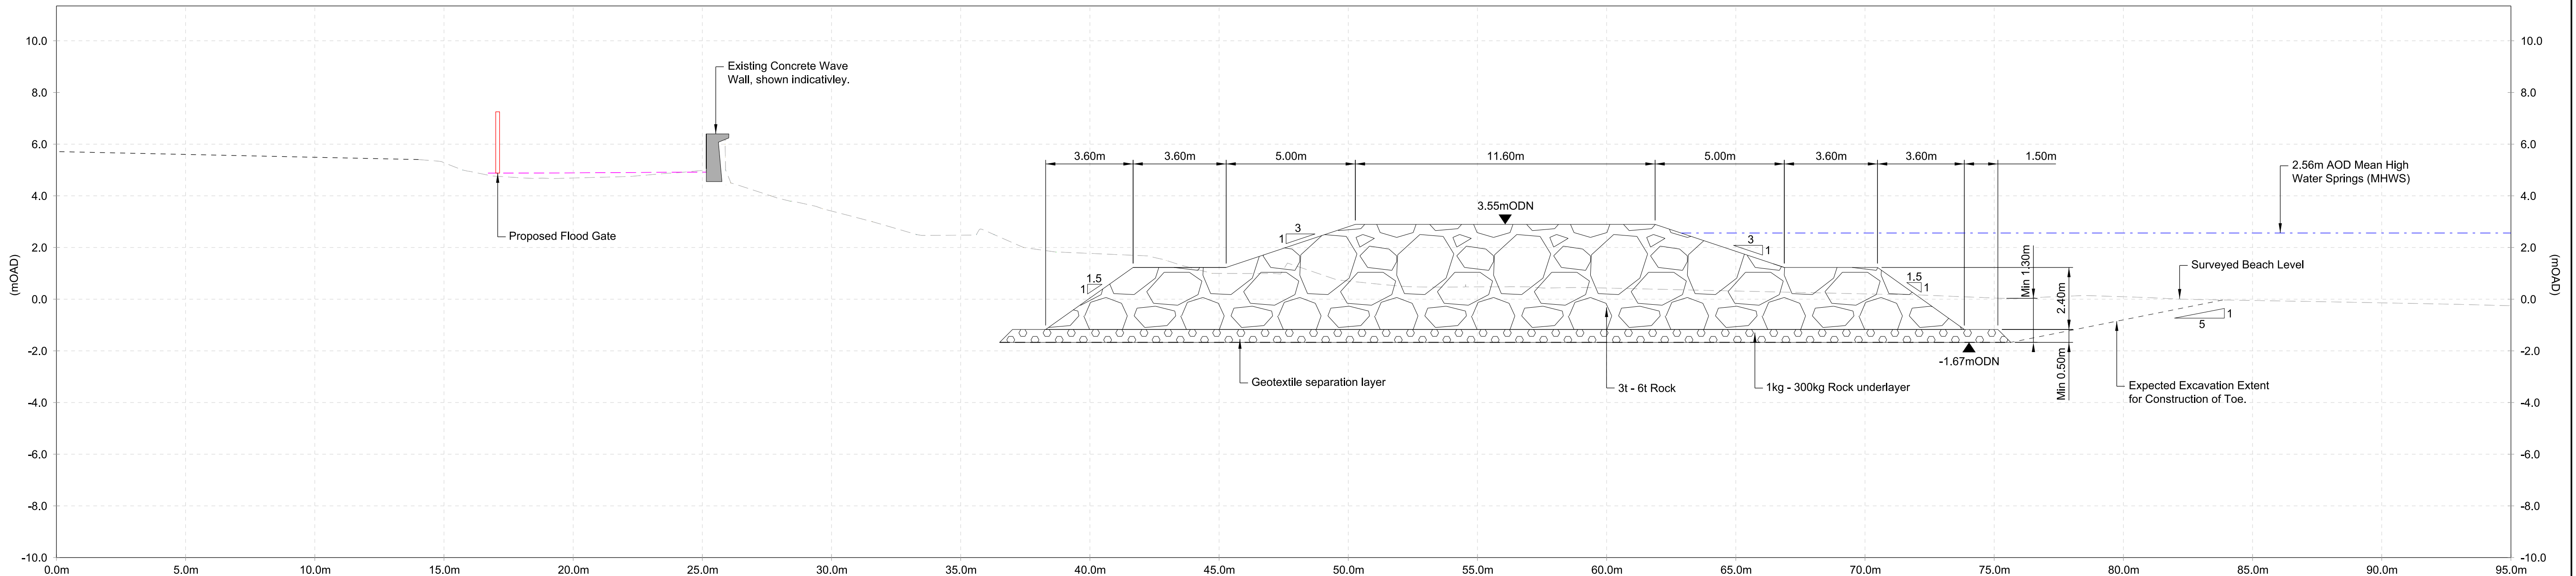

Section A-A

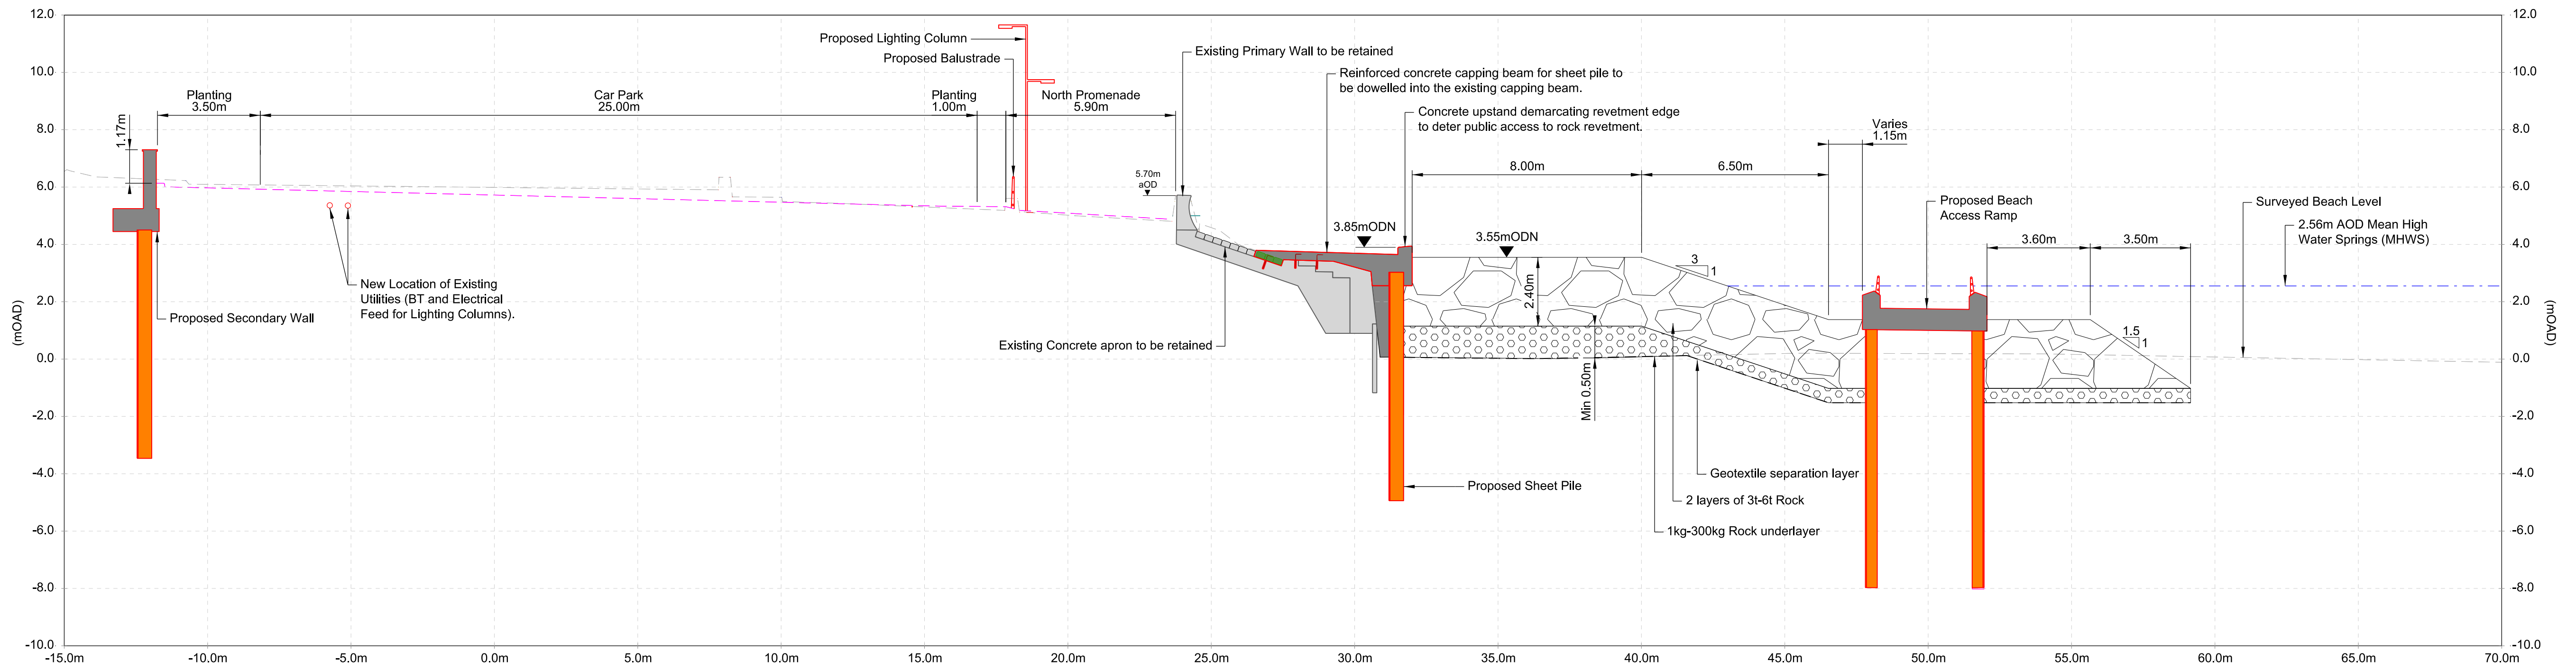

Section B-B

© Crown copyright and database rights 2024 Ordnance Survey AC0000821460.

	PROPOSED STRUCTURES
	PROPOSED SHEET PILES
	PROPOSED CONCRETE INFILL
	EXISTING STRUCTURES
	PROPOSED ROCK ARMOR (2 LAYERS)
	ROCK 1-300kg (500mm THICK)
	PROPOSED SURFACE LEVEL
	EXISTING SURFACE LEVEL
	MEAN HIGH WATER SPRINGS
	NEW LOCATION OF UTILITIES

- NOTES
- ALL DIMENSIONS IN METRES UNLESS NOTED OTHERWISE.
 - ONLY WRITTEN DIMENSIONS SHALL BE USED, DO NOT SCALE.
 - FOR SECTION LOCATIONS REFER TO GENERAL ARRANGEMENTS: BMTH-ARP-HGN-XXX-K-DR-Z-000003 TO 000007.

SAFETY, HEALTH AND ENVIRONMENTAL INFORMATION

IN ADDITION TO THE HAZARDS/RISKS NORMALLY ASSOCIATED WITH THE TYPES OF WORK DETAILED ON THIS DRAWING, NOTE THE FOLLOWING SIGNIFICANT RESIDUAL RISKS (REFERENCE SHALL ALSO BE MADE TO THE DESIGN HAZARD LOG).

CONSTRUCTION	
	N/A
MAINTENANCE / CLEANING	
	N/A
USE	
	N/A
DECOMMISSIONING / DEMOLITION	
	N/A

P01	04/03/25	layout for initial discussion	ES	PS	TE	
P02	11/06/25	LAYOUT TO COMMENCE EIA	ES	PS	TE	
P03	29/07/25	ISSUE FOR EIA AND COSTING REVIEW	ES	LM	TE	
P04	11/09/25	FOR PRE APPLICATION CONSULTATION	ES	LM	TE	
P05	12/03/26	ISSUE FOR PLANNING	KD	PS	TE	
Rev.	Date	Description	By	Chk'd	App'd	Auth'd

S4	Suitable for review and authorization
Client	
Client	
Client	

BARMOUTH NORTH PROMENADE FAS					
TYPICAL CROSS SECTIONS SHEET 1 OF 5					
Scale	1:125	By	KD	Checked	PS
Original Size	A1	Date	12/03/26	Approved	TE
Drawing Number	Project	Originator	Volume	Revision	
BMTH	-	ARP	-	P05	
XXXX	-	DR	-	000001	
Location	Type	Role	Number		