



DO NOT SCALE

Millimetres

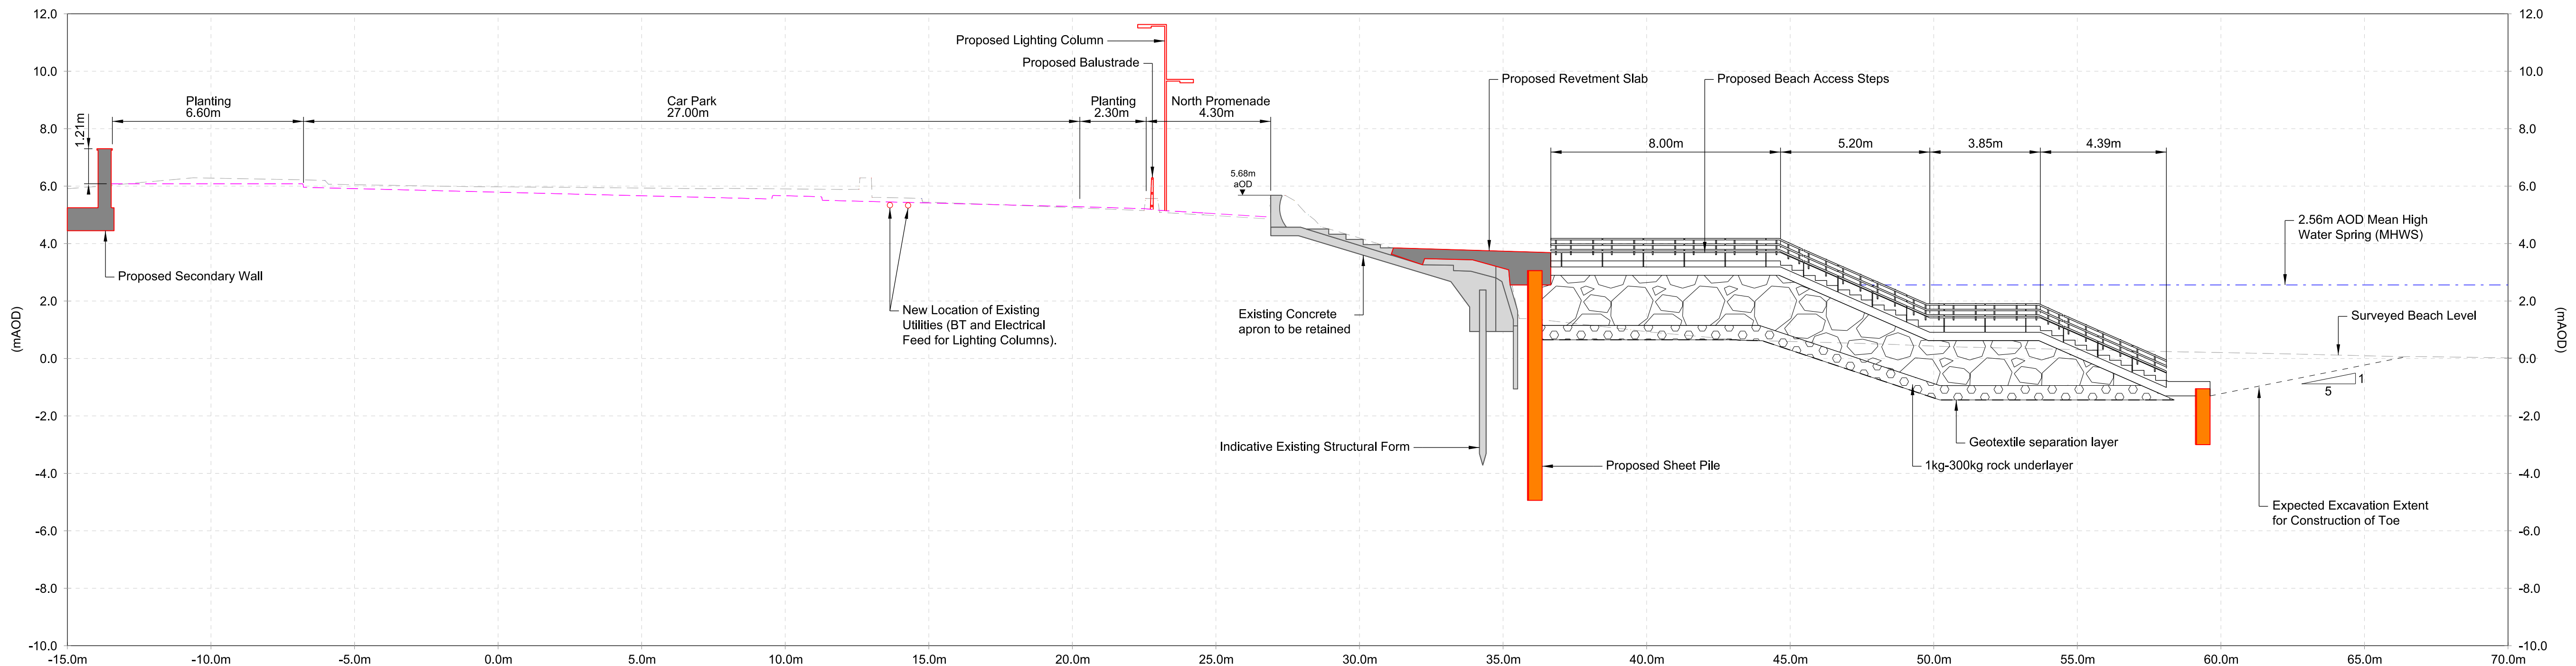

Section C-C

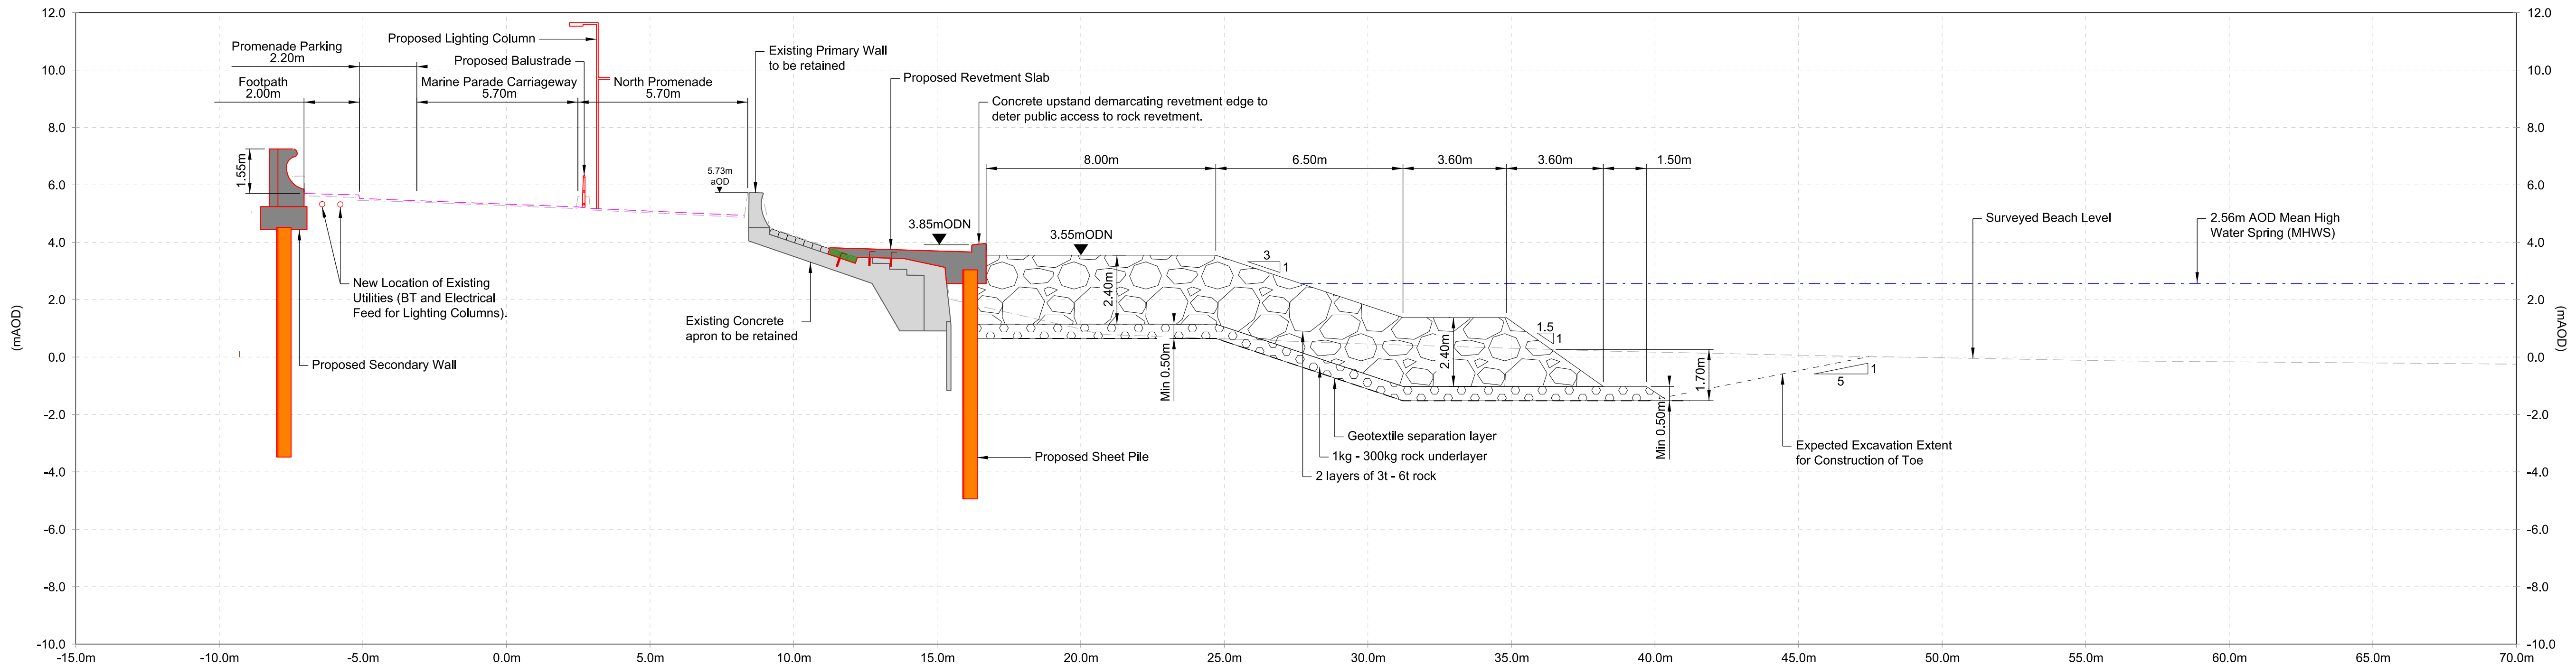

Section D-D

© Crown copyright and database rights 2024 Ordnance Survey AC0000821460.

LEGEND	
	PROPOSED STRUCTURES
	PROPOSED SHEET PILES
	PROPOSED CONCRETE INFILL
	EXISTING STRUCTURES
	PROPOSED ROCK ARMOR (2 LAYERS)
	ROCK 1-300kg (500mm THICK)
	PROPOSED SURFACE LEVEL
	EXISTING SURFACE LEVEL
	MEAN HIGH WATER SPRINGS
	NEW LOCATION OF UTILITIES

NOTES	
1.	ALL DIMENSIONS IN METRES UNLESS NOTED OTHERWISE.
2.	ONLY WRITTEN DIMENSIONS SHALL BE USED, DO NOT SCALE.
3.	FOR SECTION LOCATIONS REFER TO GENERAL ARRANGEMENTS: BMTH-ARP-HGN-XXX-K-DR-Z-000003 TO 000007.

SAFETY, HEALTH AND ENVIRONMENTAL INFORMATION					
IN ADDITION TO THE HAZARDS/RISKS NORMALLY ASSOCIATED WITH THE TYPES OF WORK DETAILED ON THIS DRAWING, NOTE THE FOLLOWING SIGNIFICANT RESIDUAL RISKS (REFERENCE SHALL ALSO BE MADE TO THE DESIGN HAZARD LOG).					
CONSTRUCTION					
N/A					
MAINTENANCE / CLEANING					
N/A					
USE					
N/A					
DECOMMISSIONING / DEMOLITION					
N/A					
Rev.	Date	Description	By	Chk'd	App'd

Suitability		Drawing Status		Project Title									
S4		Suitable for review and authorization		BARMOUTH NORTH PROMENADE FAS									
GRIFFITHS ARUP				Drawing Title									
				TYPICAL CROSS SECTIONS SHEET 2 OF 5									
				Scale		By		Checked		Approved		Authorised	
Client				1:125		KD		PS		TE			
 GWYNEDD  YGC  Llywodraeth Cymru Welsh Government				Original Size		Date		Date		Date		Date	
				A1		12/03/26		12/03/26		12/03/26			
				Drawing Number		Project		Originator		Volume		Revision	
BMTH		-		ARP		-		HGN		P05			
XXXX		-		DR		-		Z		000002			
Location		Type		Role		Number							