



DO NOT SCALE

Millimetres

0 10 100

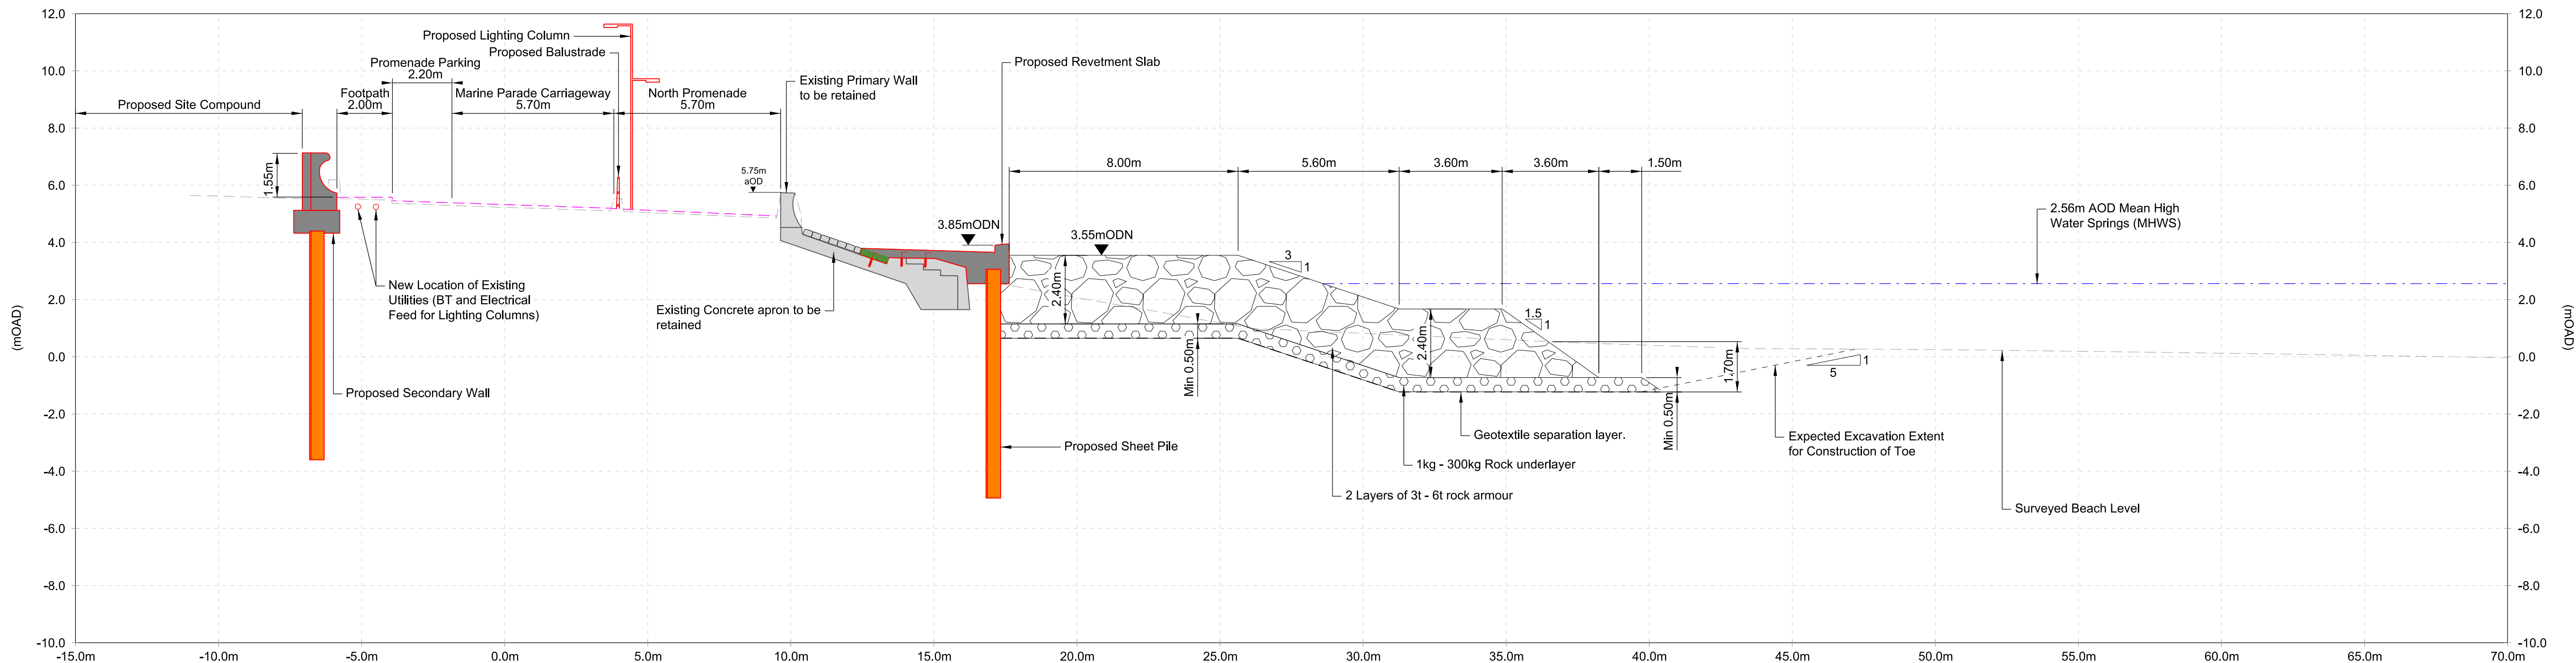

Section E-E

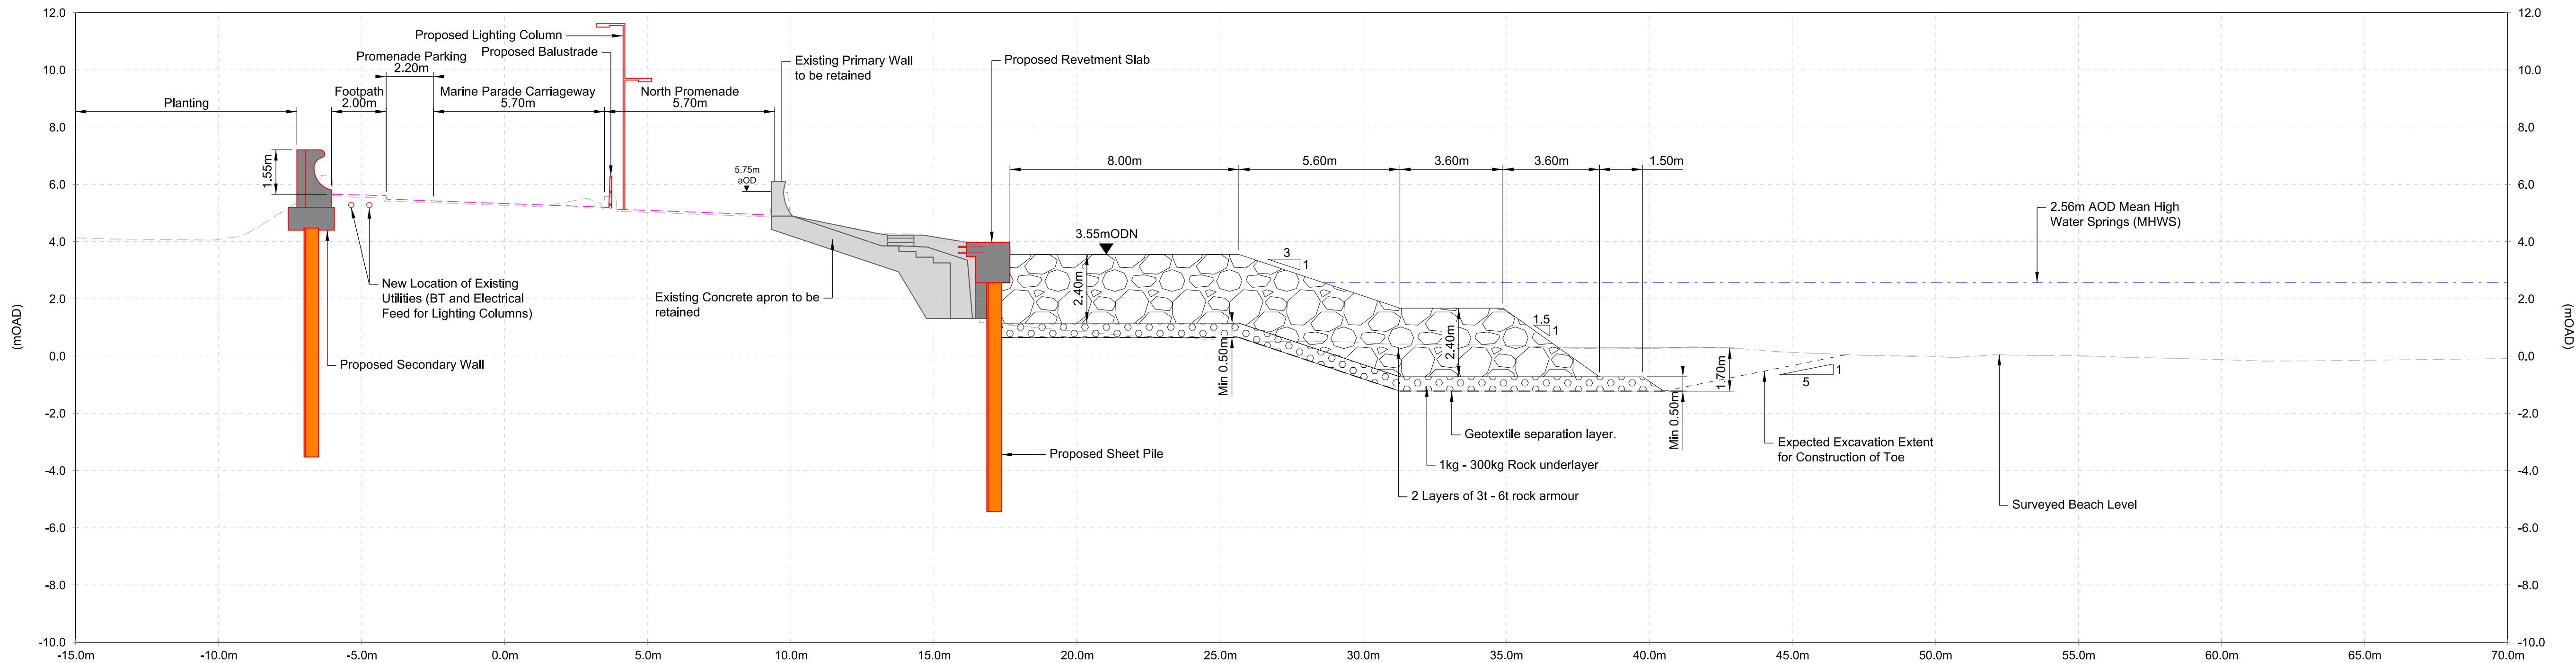

Section F-F

© Crown copyright and database rights 2024 Ordnance Survey AC0000821460.

LEGEND	
	PROPOSED STRUCTURES
	PROPOSED SHEET PILES
	PROPOSED CONCRETE INFILL
	EXISTING STRUCTURES
	PROPOSED ROCK ARMOR (2 LAYERS)
	ROCK 1-300kg (500mm THICK)
	PROPOSED SURFACE LEVEL
	EXISTING SURFACE LEVEL
	MEAN HIGH WATER SPRINGS
	NEW LOCATION OF UTILITIES

NOTES	
1.	ALL DIMENSIONS IN METRES UNLESS NOTED OTHERWISE.
2.	ONLY WRITTEN DIMENSIONS SHALL BE USED, DO NOT SCALE.
3.	FOR SECTION LOCATIONS REFER TO GENERAL ARRANGEMENTS: BMTH-ARP-HGN-XXX-DR-Z-000003 TO 000007.

N/A	
IN ADDITION TO THE HAZARDS/RISKS NORMALLY ASSOCIATED WITH THE TYPES OF WORK DETAILED ON THIS DRAWING, NOTE THE FOLLOWING SIGNIFICANT RESIDUAL RISKS (REFERENCE SHALL ALSO BE MADE TO THE DESIGN HAZARD LOG).	
CONSTRUCTION	N/A
MAINTENANCE / CLEANING	N/A
USE	N/A
DECOMMISSIONING / DEMOLITION	N/A

Rev.	Date	Description	By	Chk'd	App'd	Auth'd
P01	04/03/25	layout for initial discussion	ES	PS	TE	
P02	11/06/25	LAYOUT TO COMMENCE EIA	ES	PS	TE	
P03	29/07/25	ISSUE FOR EIA AND COSTING REVIEW	ES	LM	TE	
P04	11/09/25	FOR PRE APPLICATION CONSULTATION	ES	LM	TE	
P05	12/03/26	ISSUE FOR PLANNING	KD	PS	TE	

Suitability	Drawing Status
S4	Suitable for review and authorization

Project Title					
BARMOUTH NORTH PROMENADE FAS					
Drawing Title					
TYPICAL CROSS SECTIONS SHEET 3 OF 5					
Scale	By	Checked	Approved	Authorised	
1:125	KD	PS	TE		
Original Size	Date	Date	Date	Date	
A1	12/03/26	12/03/26	12/03/26		
Drawing Number				Revision	
Project		Originator	Volume		
BMTH		ARP	HGN	P05	
XXXX		- DR - Z	- 000003		
Location		Type	Role	Number	