


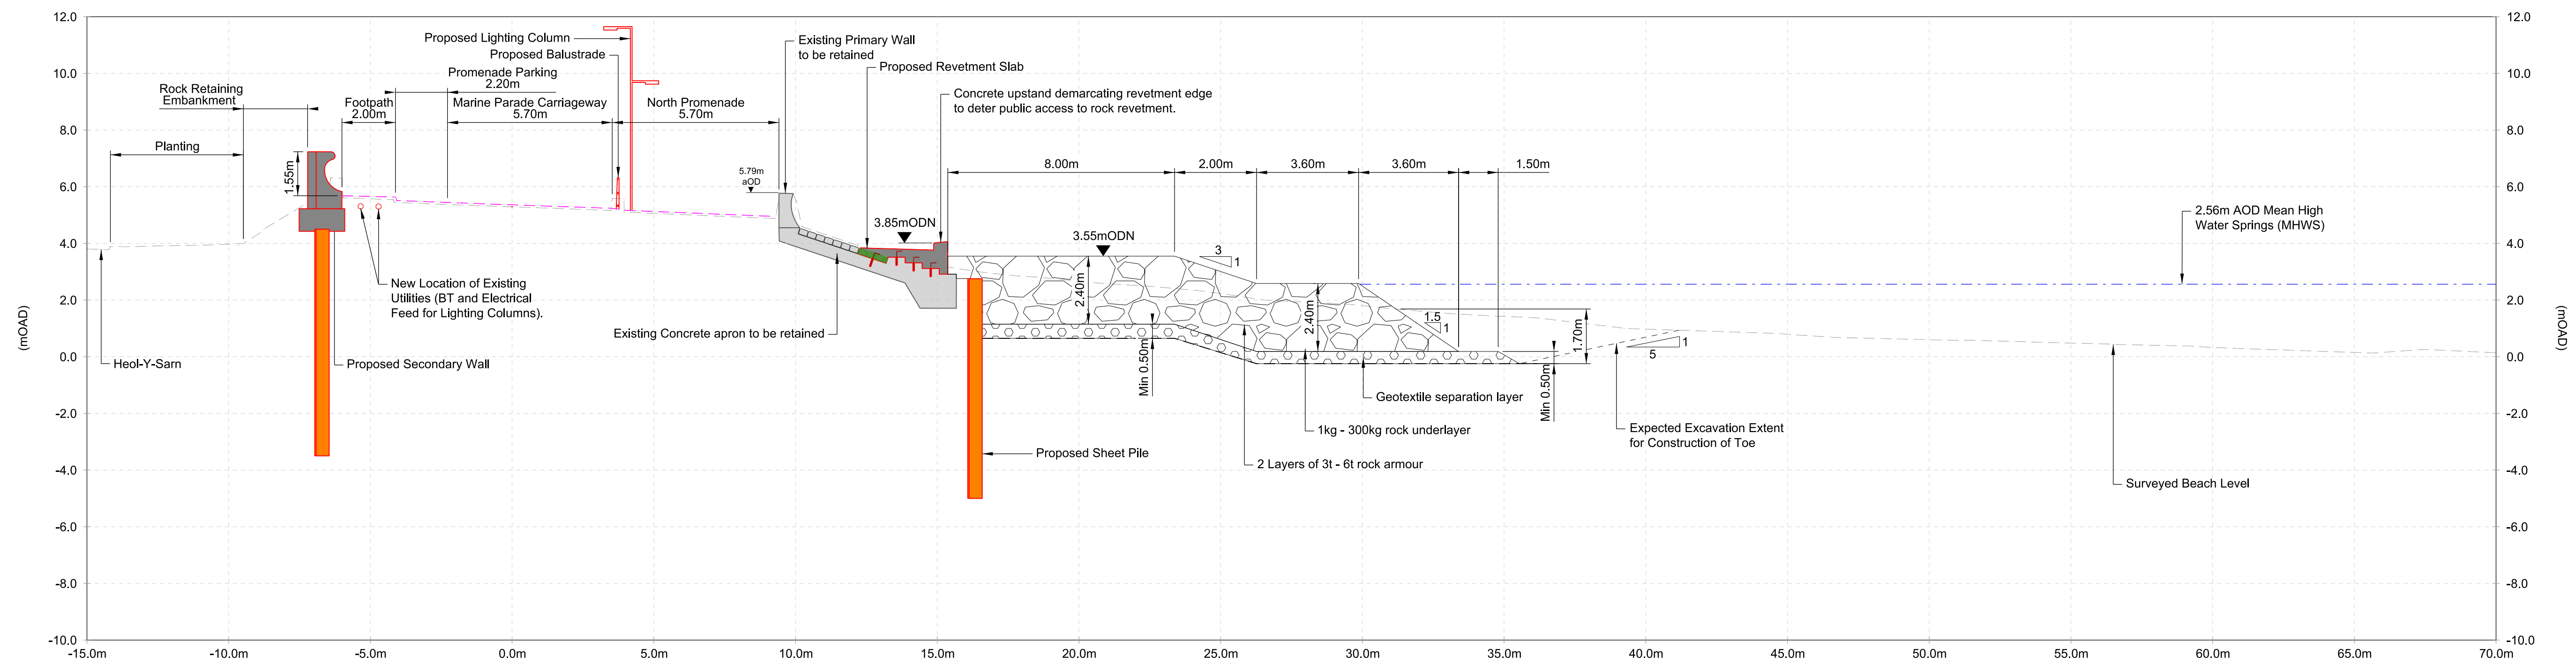

Section H-H



LEGEND	
	PROPOSED STRUCTURES
	PROPOSED SHEET PILES
	PROPOSED CONCRETE INFILL
	EXISTING STRUCTURES
	PROPOSED ROCK ARMOR (2 LAYERS)
	ROCK 1-300kg (500mm THICK)
	PROPOSED SURFACE LEVEL
	EXISTING SURFACE LEVEL
	MEAN HIGH WATER SPRINGS
	NEW LOCATION OF UTILITIES

NOTES

1. ALL DIMENSIONS IN METRES UNLESS NOTED OTHERWISE.
2. ONLY WRITTEN DIMENSIONS SHALL BE USED, DO NOT SCALE.
3. FOR SECTION LOCATIONS REFER TO GENERAL ARRANGEMENTS:
BMTH-ARP-HGN-XXXX-DR-Z-000003 TO 000007.

IN ADDITION TO THE HAZARDS/RISKS NORMALLY ASSOCIATED WITH THE TYPES OF WORK DETAILED ON THIS DRAWING, NOTE THE FOLLOWING SIGNIFICANT RESIDUAL RISKS (REFERENCE SHALL ALSO BE MADE TO THE DESIGN HAZARD LOG).


CONSTRUCTION	
	N/A

	MAINTENANCE / CLEANING
	N/A

105	

USE	
	N/A

P01	04/03/25	layout for initial discussion			ES	PS	TE
P02	11/06/25	LAYOUT TO COMMENCE EIA			ES	PS	TE
P03	29/07/25	ISSUE FOR EIA AND COSTING REVIEW			ES	LM	TE
P04	11/09/25	FOR PRE APPLICATION CONSULTATION			ES	LM	TE
P05	12/03/26	ISSUE FOR PLANNING			KD	PS	TE
Rev.	Date	Description			By	Chk'd	App'd Auth'd

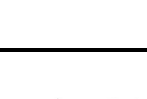Suitability		Drawing Status		Project Title				
S4		Suitable for review and authorization		BARMOUTH NORTH PROMENADE FAS				
GRIFFITHS ARUP				Drawing Title				
				TYPICAL CROSS SECTIONS SHEET 4 OF 5				
Client		Scale		By	Checked	Approved	Authorised	
		1:125		KD	PS	TE		
		Original Size		Date	Date	Date	Date	
		A1		12/03/26	12/03/26	12/03/26		
G GWYNEDD YGC  Llywodraeth Cymru Welsh Government		Drawing Number					Revision	
		Project		Originator		Volume	P05	
		BMTH -		ARP -		HGN		
		XXXX		- DR - Z		- 000004		
		Location		Type	Role	Number		