


dwg ref: 8235-0362-03 Contains Ordnance Survey data © Crown copyright and database right 2015



Legend

- Buffer 20m
- Buffer 50m
- Buffer 100m
- Buffer 350m
- Receptors 20m
- Receptors 50m
- Receptors 100m
- Receptors 350m
- SSSI
- SAC
- Borow Pit Areas
- Stockpiles

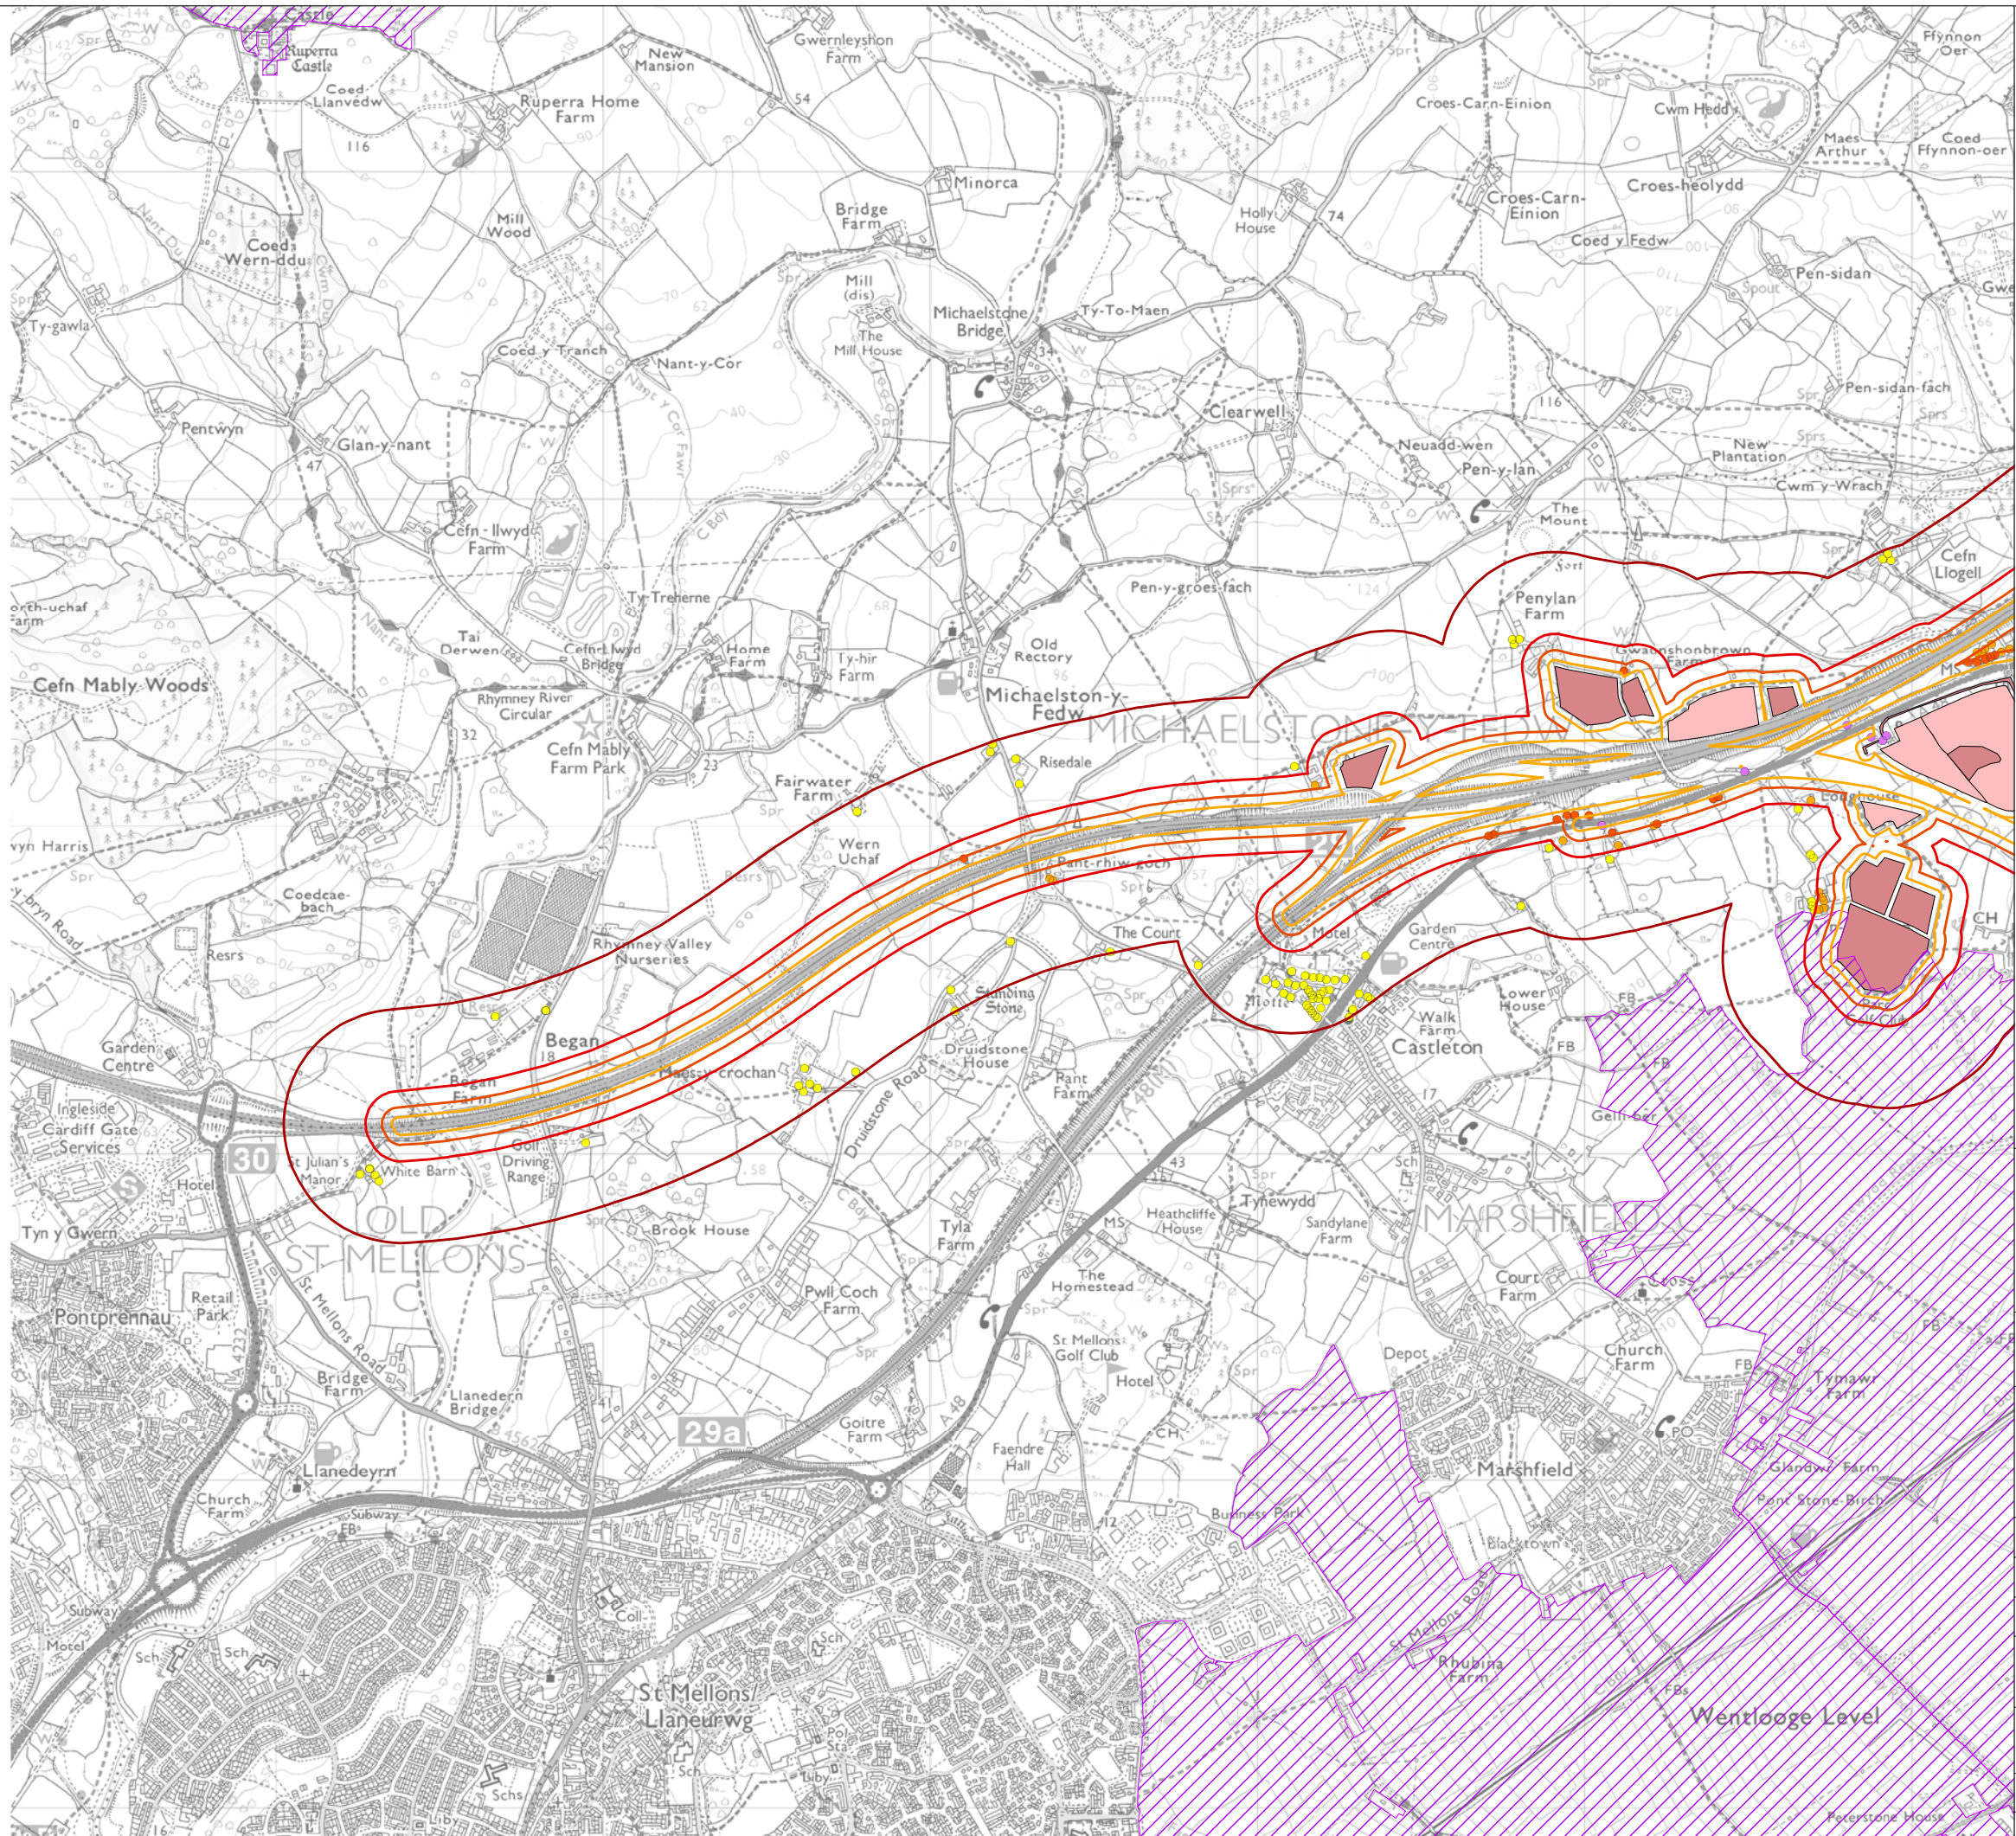

Llywodraeth Cymru
Welsh Government

Environmental Statement

Construction Dust Receptors

Figure: 7.10a

Revision: -

Date: March 2016

Status: AT ISSUE

Drawn: MS/EM

Checked: LM

Scale: A3 @ 1:20,000


0 500 1,000m



© Crown copyright and database right 2016. Ordnance Survey 100021874. Welsh Government.

© Hawlfraint a hawliau cronfa ddata'r Goron 2016. Rhif Trwydded yr Arolwg Ordnans 100021874.

dwg ref: 8235-0362-03

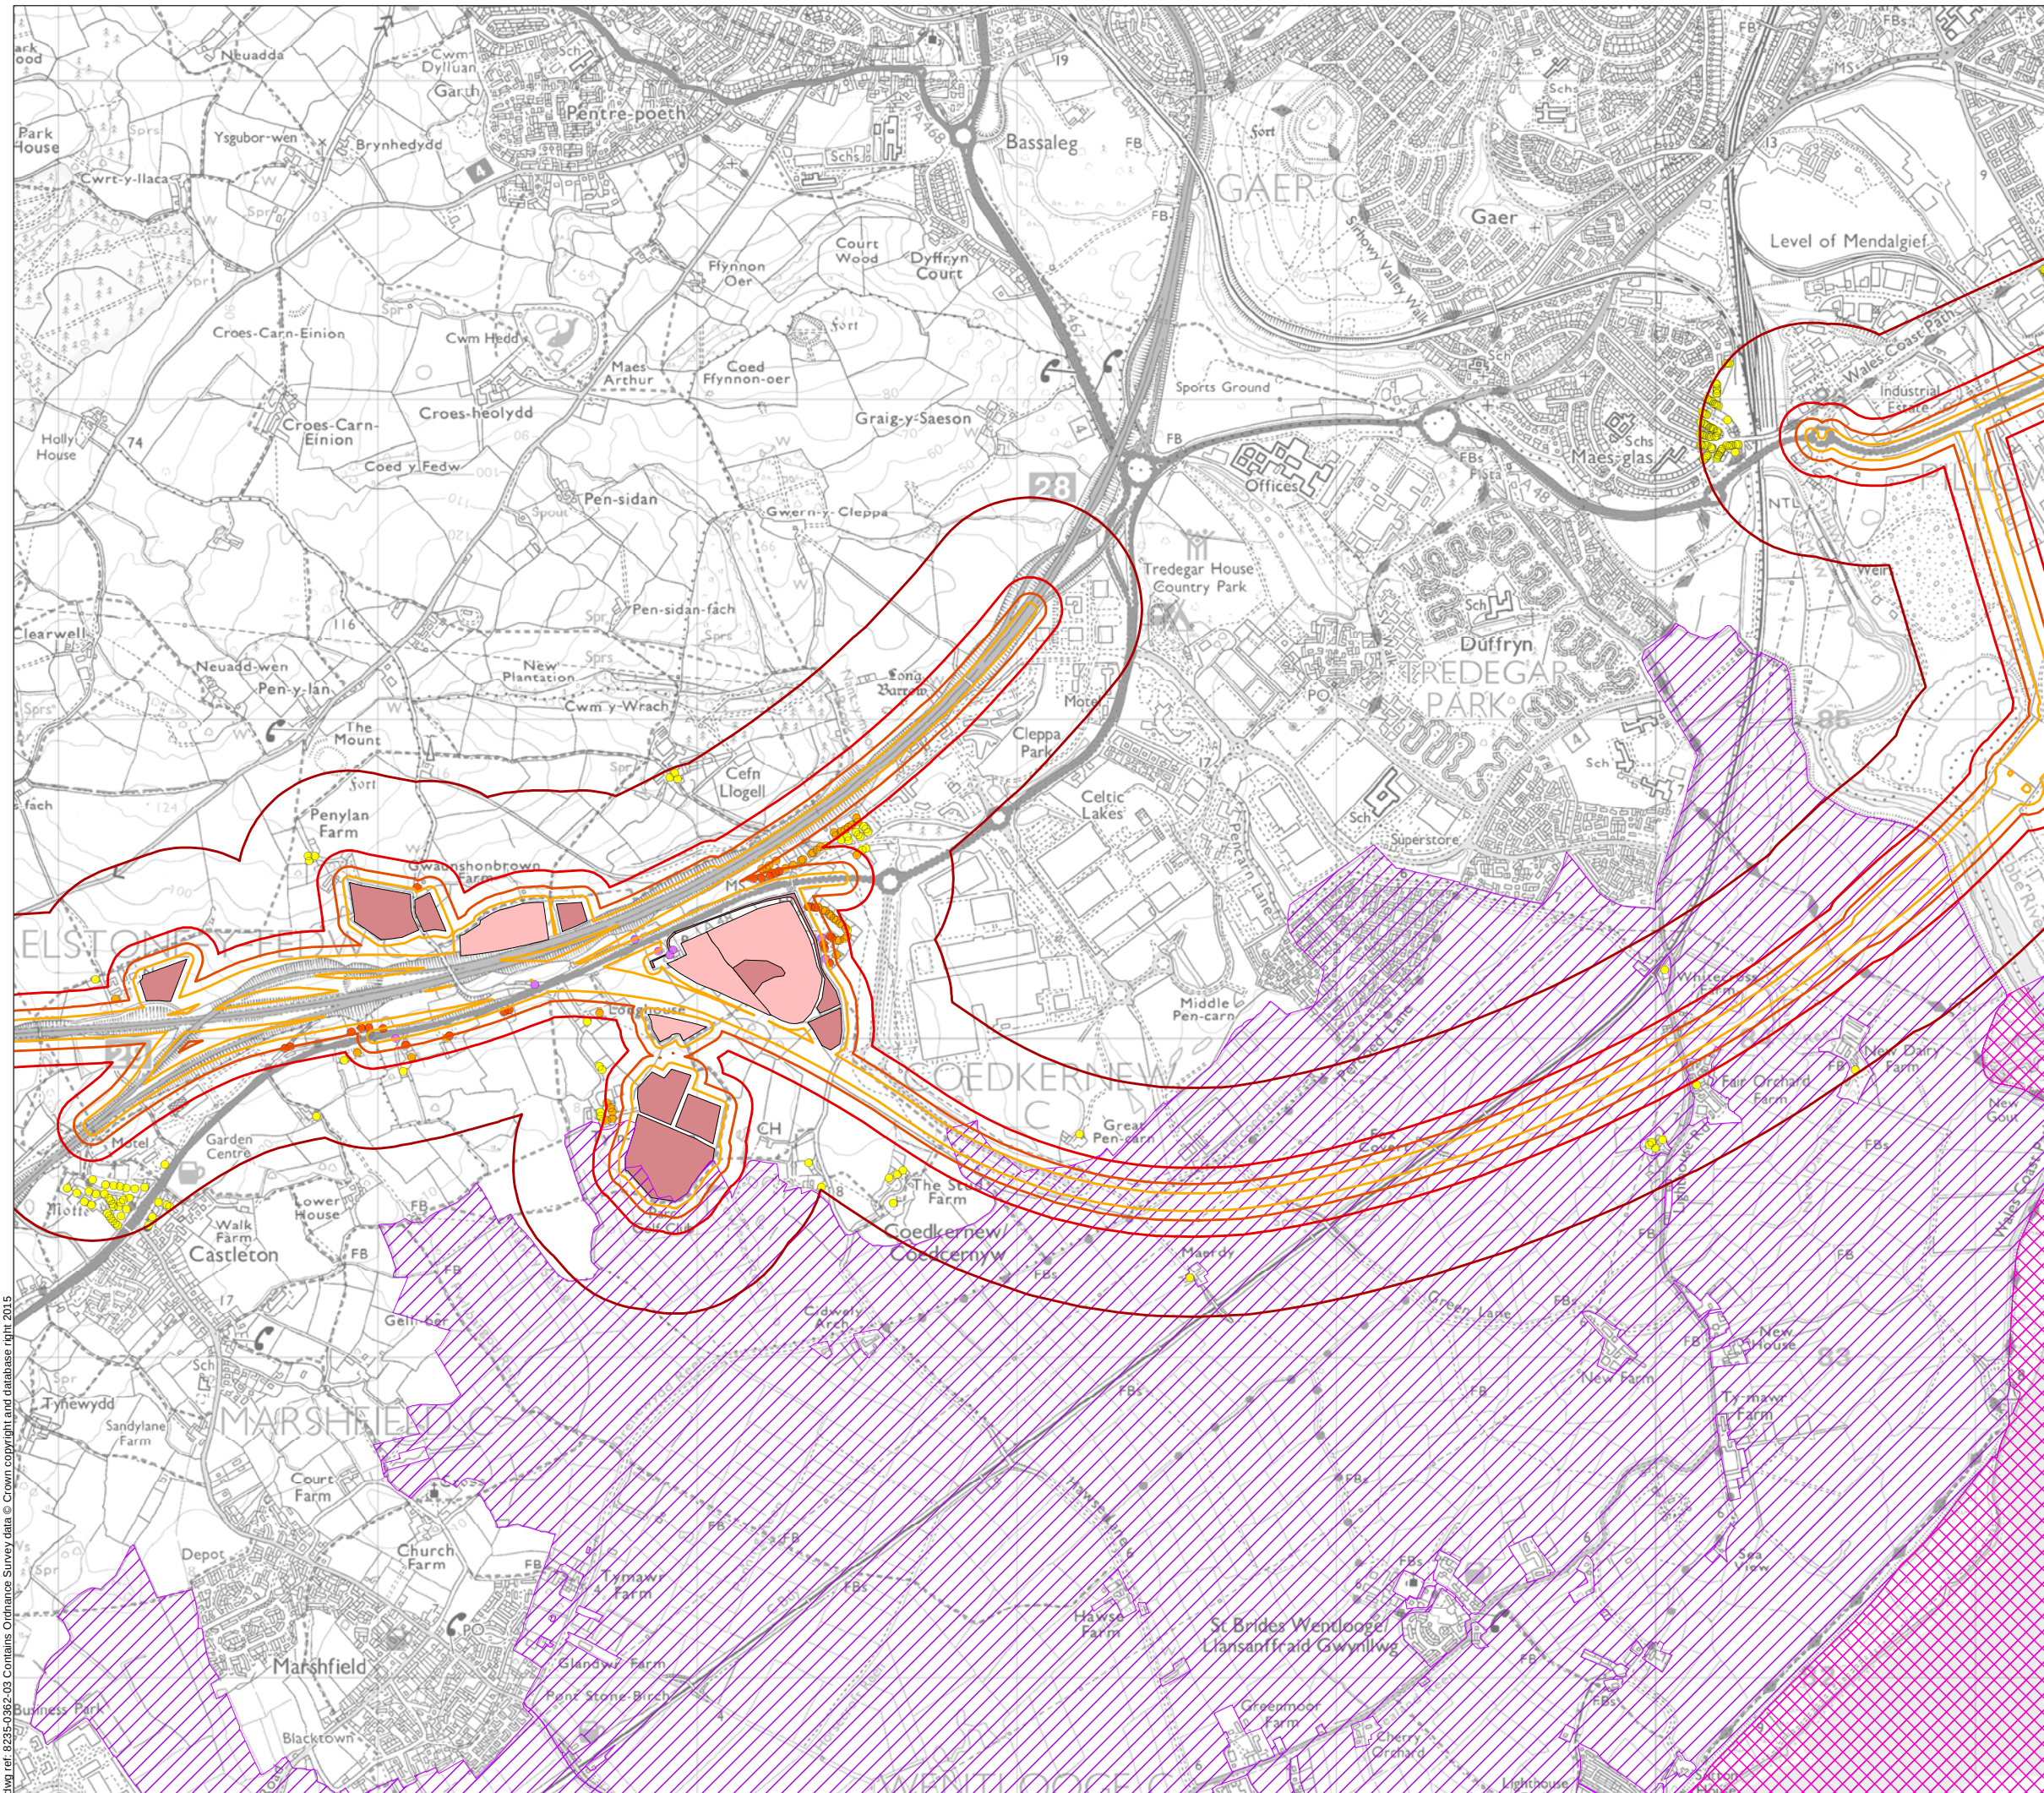

Legend

- Buffer 20m
- Buffer 50m
- Buffer 100m
- Buffer 350m
- Receptors 20m
- Receptors 50m
- Receptors 100m
- Receptors 350m
- SSSI
- SAC
- Borow Pit Areas
- Stockpiles



Llywodraeth Cymru
Welsh Government

Environmental Statement

Construction Dust Receptors

Figure: 7.10b

Revision: -

Date: March 2016

Status: AT ISSUE


Drawn: MS/EM

Checked: LM

Scale: A3 @ 1:20,000

0 500 1,000m



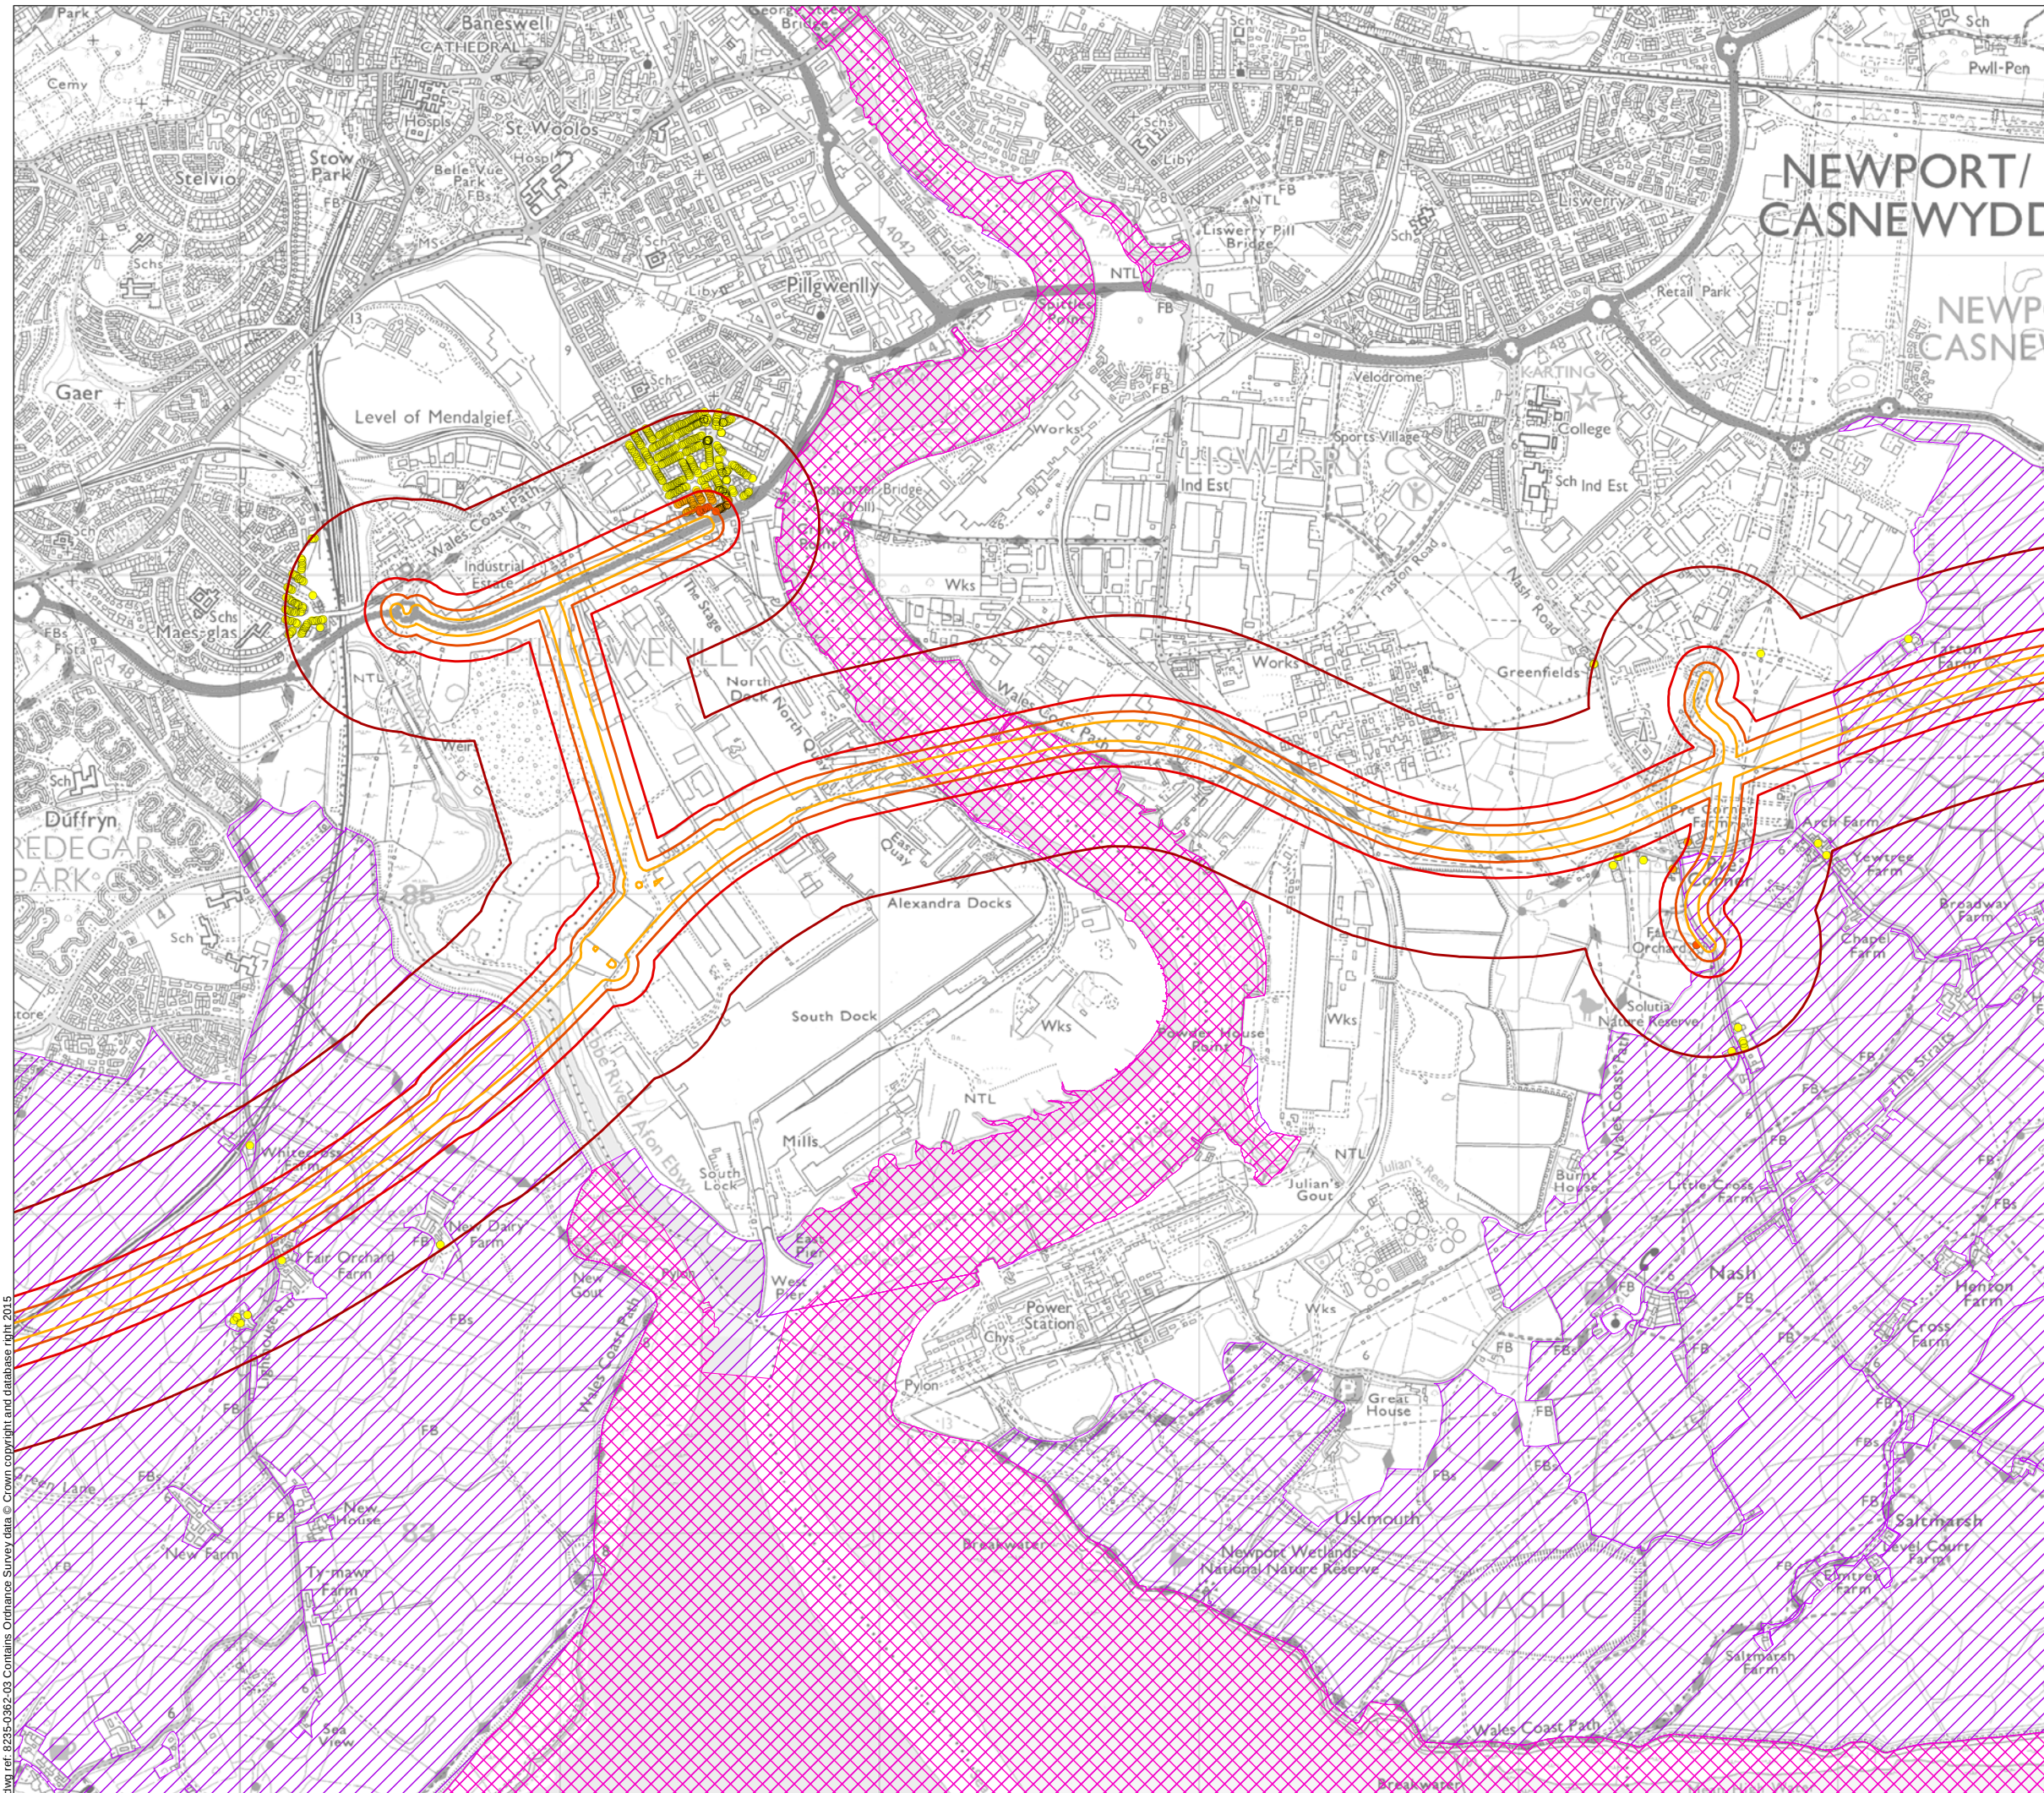

Legend

- Buffer 20m
- Buffer 50m
- Buffer 100m
- Buffer 350m
- Receptors 20m
- Receptors 50m
- Receptors 100m
- Receptors 350m
- SSSI
- SAC
- Borow Pit Areas
- Stockpiles



Llywodraeth Cymru
Welsh Government

Environmental Statement

Construction Dust Receptors

Figure: 7.10c

Revision: -

Date: March 2016

Status: AT ISSUE

Drawn: MS/EM

Checked: LM


Scale: A3 @ 1:20,000

0 500 1,000m



© Crown copyright and database right 2016. Ordnance Survey 100021874. Welsh Government.
© Hawlfraint a hawliau cronfa ddata'r Goron 2016. Rhif Trwydded yr Arolwg Ordnans 100021874.

dwg ref: 8235-0362-03

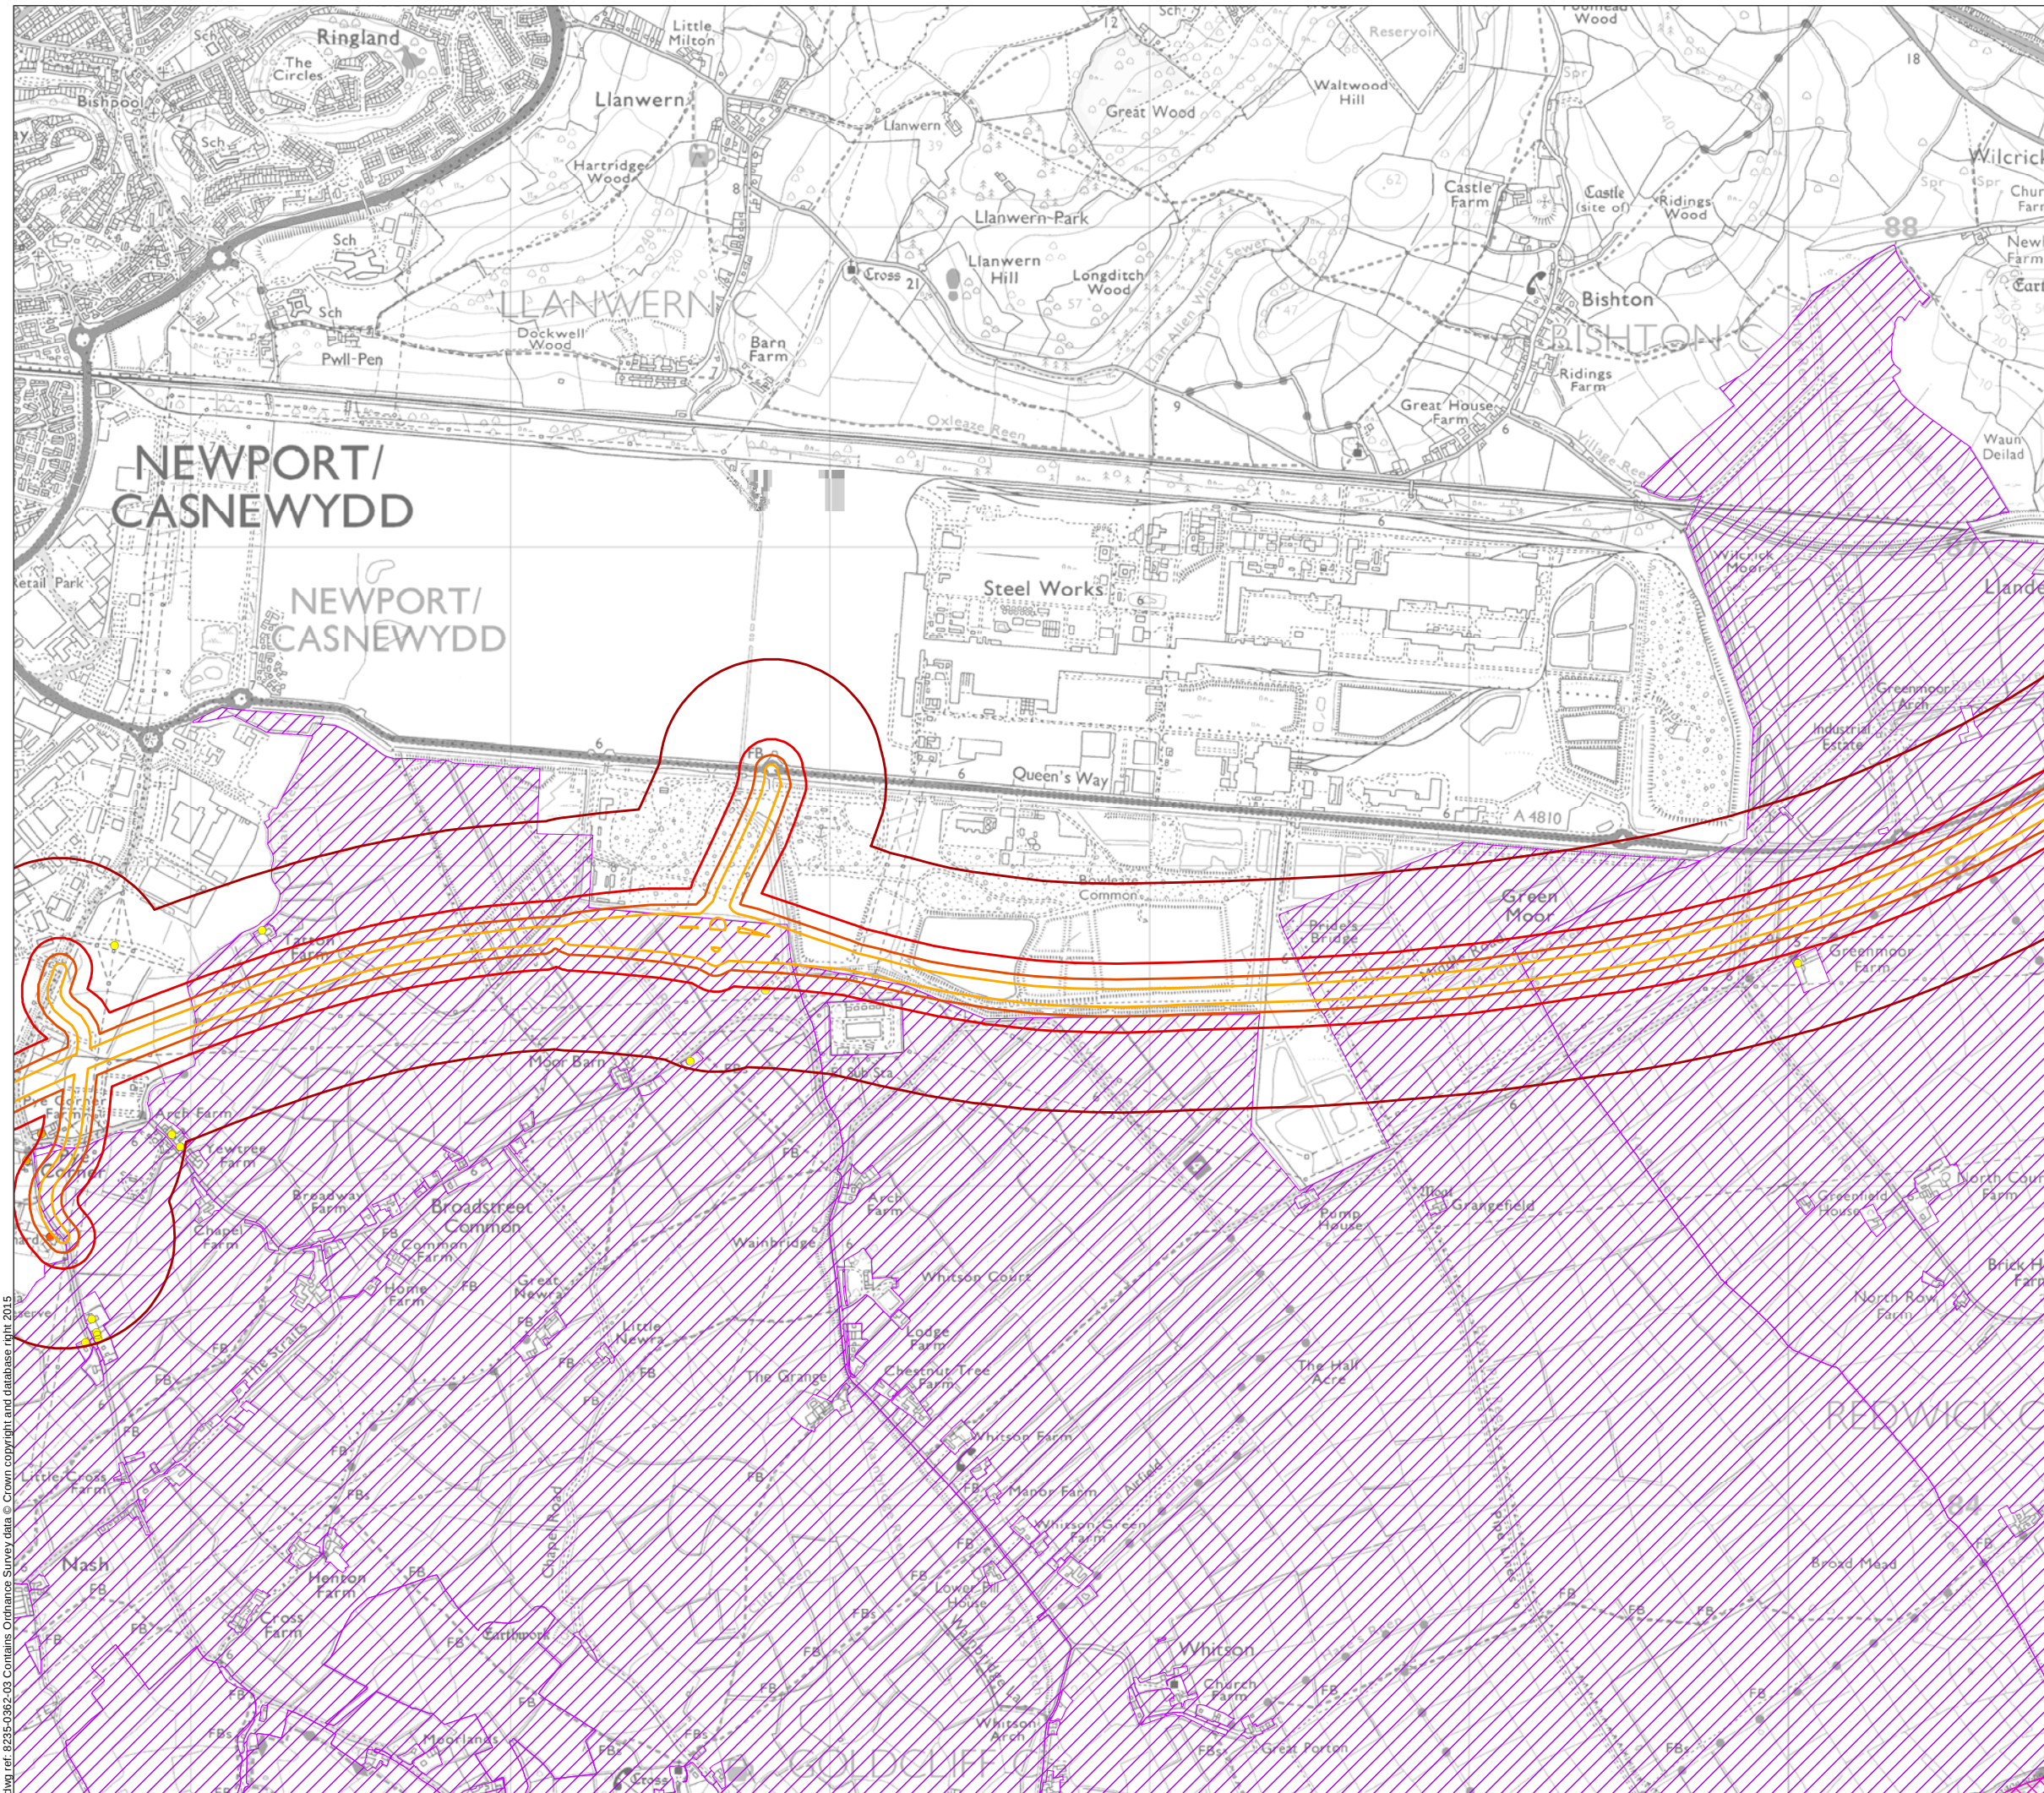

Legend

- Buffer 20m
- Buffer 50m
- Buffer 100m
- Buffer 350m
- Receptors 20m
- Receptors 50m
- Receptors 100m
- Receptors 350m
- SSSI
- SAC
- Borow Pit Areas
- Stockpiles



Llywodraeth Cymru
Welsh Government

Environmental Statement

Construction Dust Receptors

Figure: 7.10d

Revision: -

Date: March 2016

Status: AT ISSUE

Drawn: MS/EM

Checked: LM


Scale: A3 @ 1:20,000

0 500 1,000m



© Crown copyright and database right 2016. Ordnance Survey 100021874. Welsh Government.
© Hawlfraint a hawliau cronfa ddata'r Goron 2016. Rhif Trwydded yr Arolwg Ordnans 100021874.

dwg ref: 8235-0362-03

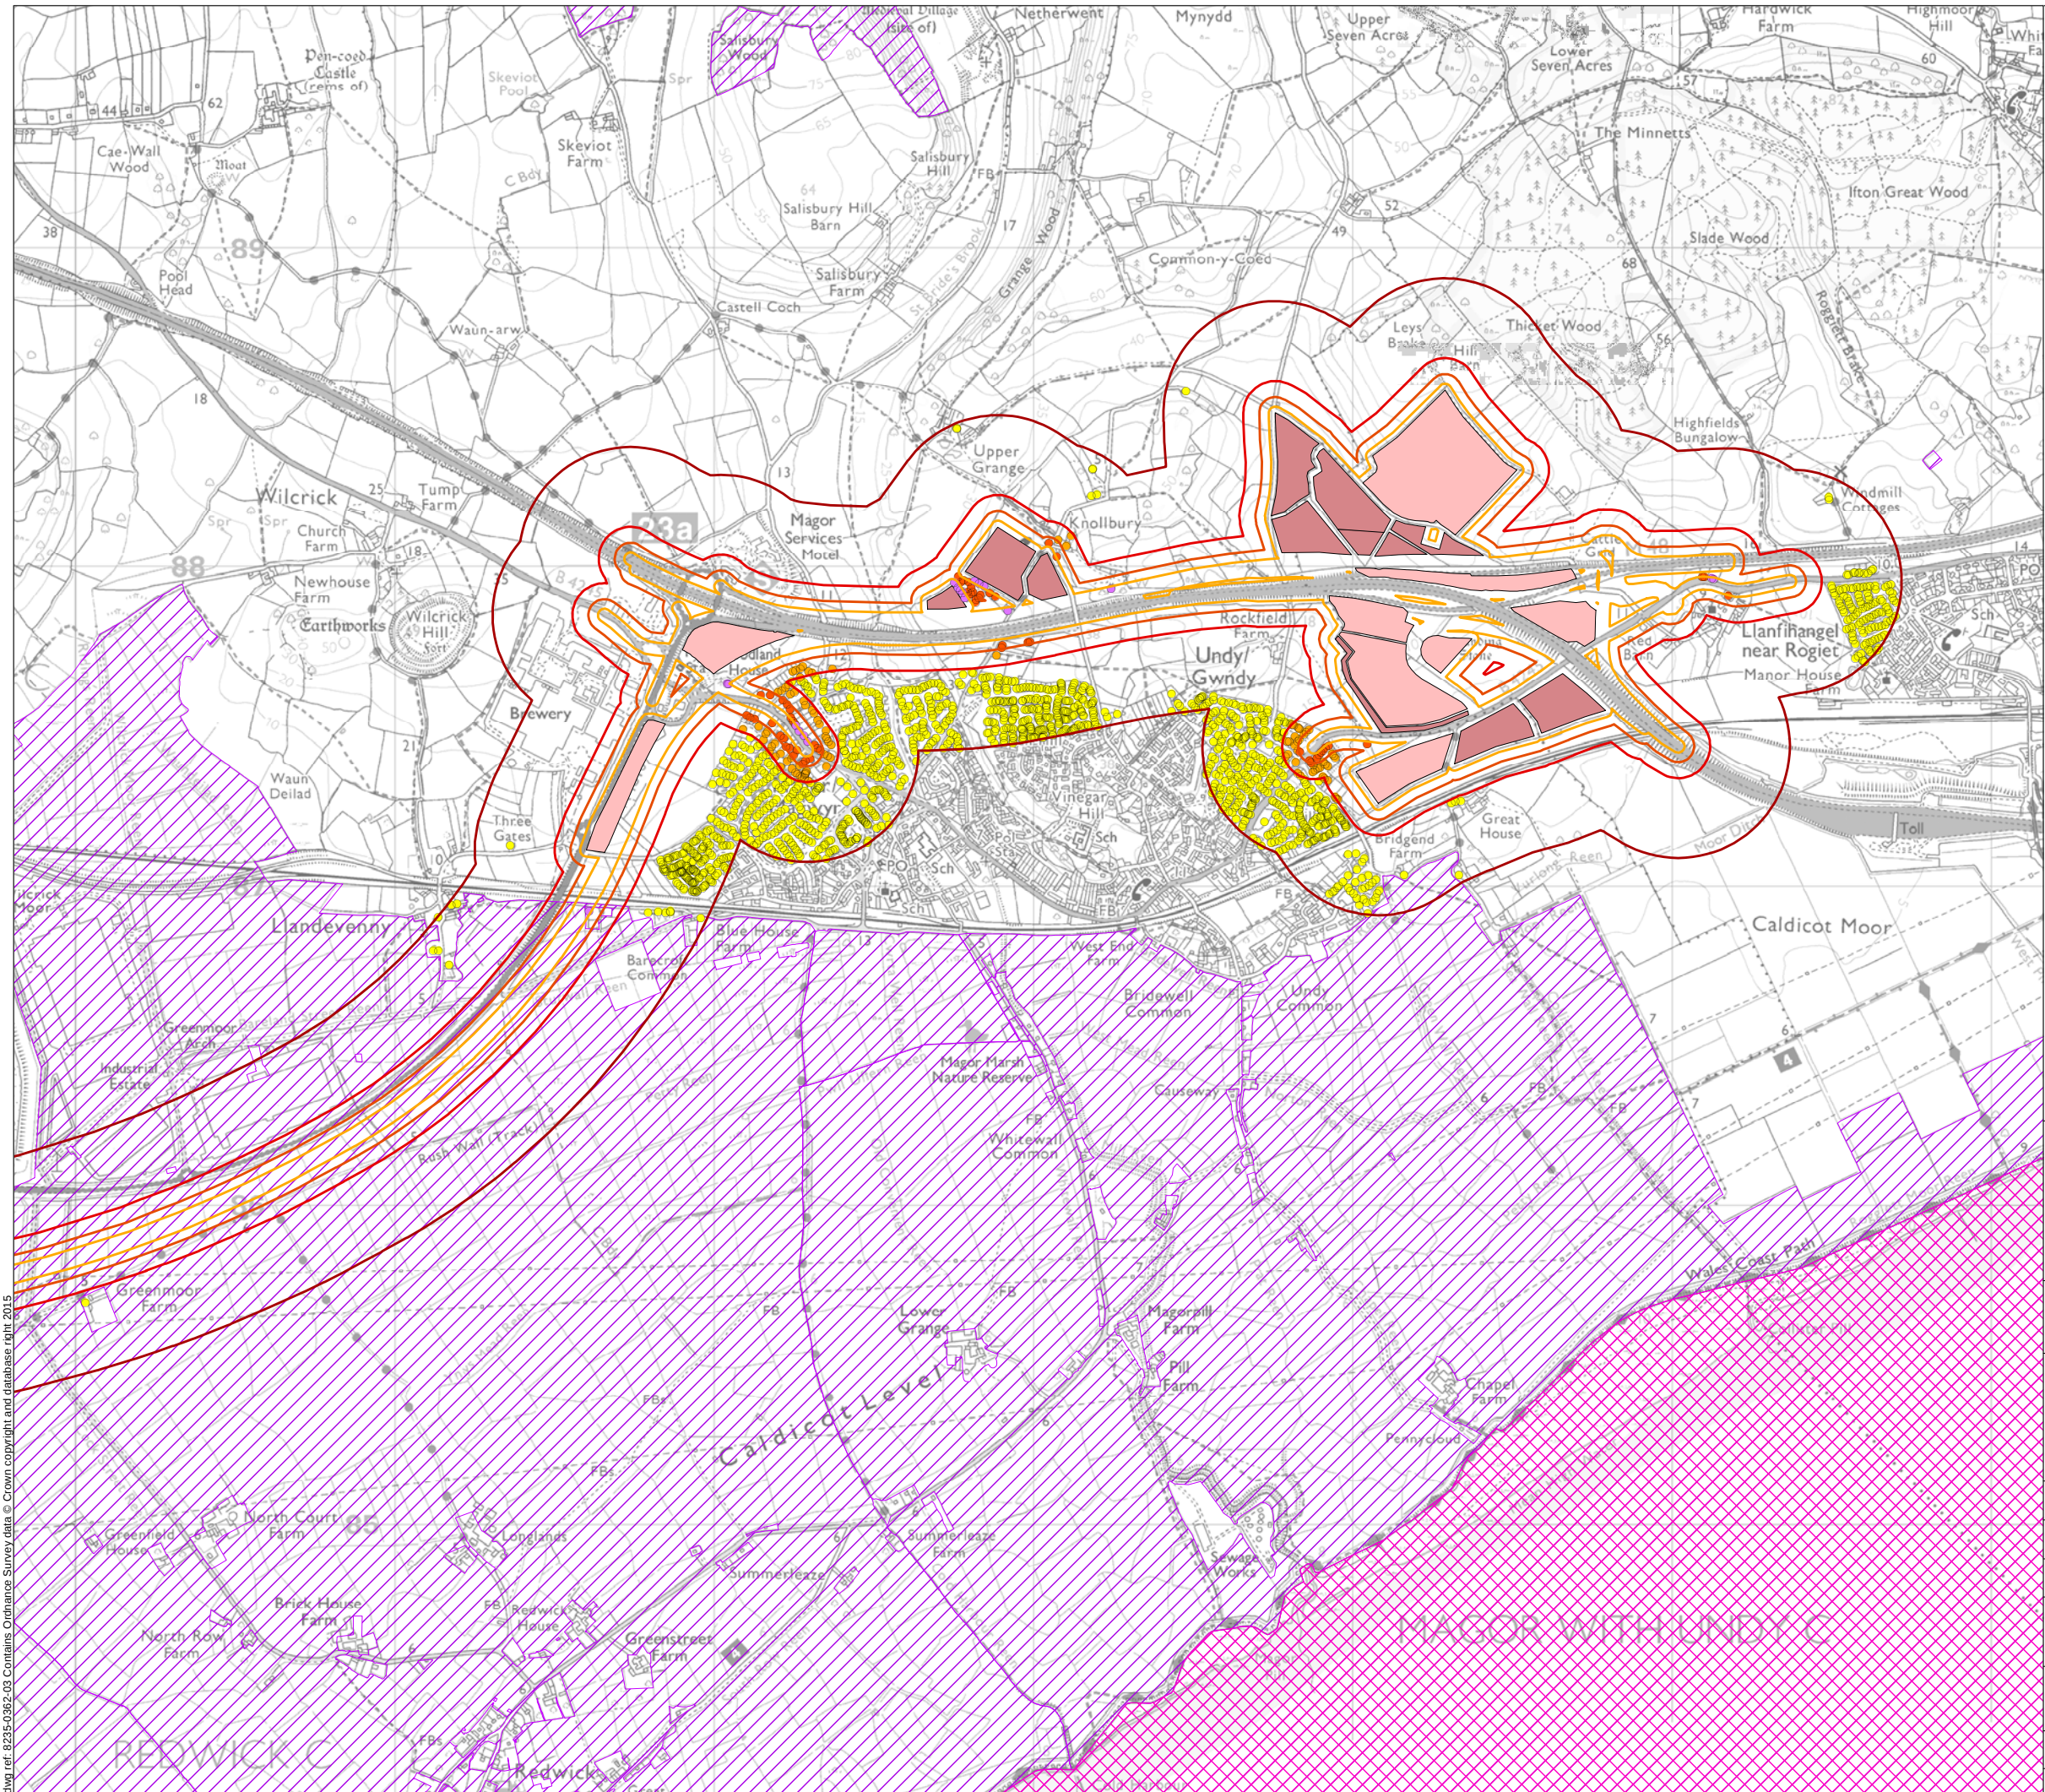

Legend

- Buffer 20m
- Buffer 50m
- Buffer 100m
- Buffer 350m
- Receptors 20m
- Receptors 50m
- Receptors 100m
- Receptors 350m
- SSSI
- SAC
- Borow Pit Areas
- Stockpiles



Llywodraeth Cymru
Welsh Government

Environmental Statement

Construction Dust Receptors

Figure: 7.10e

Revision: -

Date: March 2016

Status: AT ISSUE

Drawn: MS/EM

Checked: LM

Scale: A3 @ 1:20,000

0 500 1,000m



© Crown copyright and database right 2016. Ordnance Survey 100021874. Welsh Government.
© Hawlfraint a hawliau cronfa ddata'r Goron 2016. Rhif Trwydded yr Arolwg Ordnans 100021874.

dwg ref: 8235-0362-03