


GENERAL NOTES:  
DO NOT SCALE OFF THIS DRAWING. ALL DIMENSIONS ARE TO BE CHECKED ON SITE.  
BY D.C. PRIOR TO CONSTRUCTION. DIMENSIONS TO MANUFACTURED PRODUCTS MAY VARY. THEREFORE  
ALLOWANCE SHOULD BE MADE. WHENEVER NECESSARY, ANY DISCREPANCIES ARE TO BE IMMEDIATELY  
REPORTED TO THE SURVEYOR. ALL DIMENSIONS SHOWN ARE TO BRICKWORK / BLOCKWORK / STRUCTURAL  
OPENINGS (IN EXCLUSIVE PLASTERBOARD, UNLESS OTHERWISE STATED). CONTRACTOR MUST ENSURE  
THAT THE WORKS ARE CARRIED OUT WITH THE MINIMUM OF DISTURBANCE TO THE REST OF THE HOUSE  
(IF OUTSIDE THE EXTENT OF WORK BOUNDARIES).


Revision Revision Date

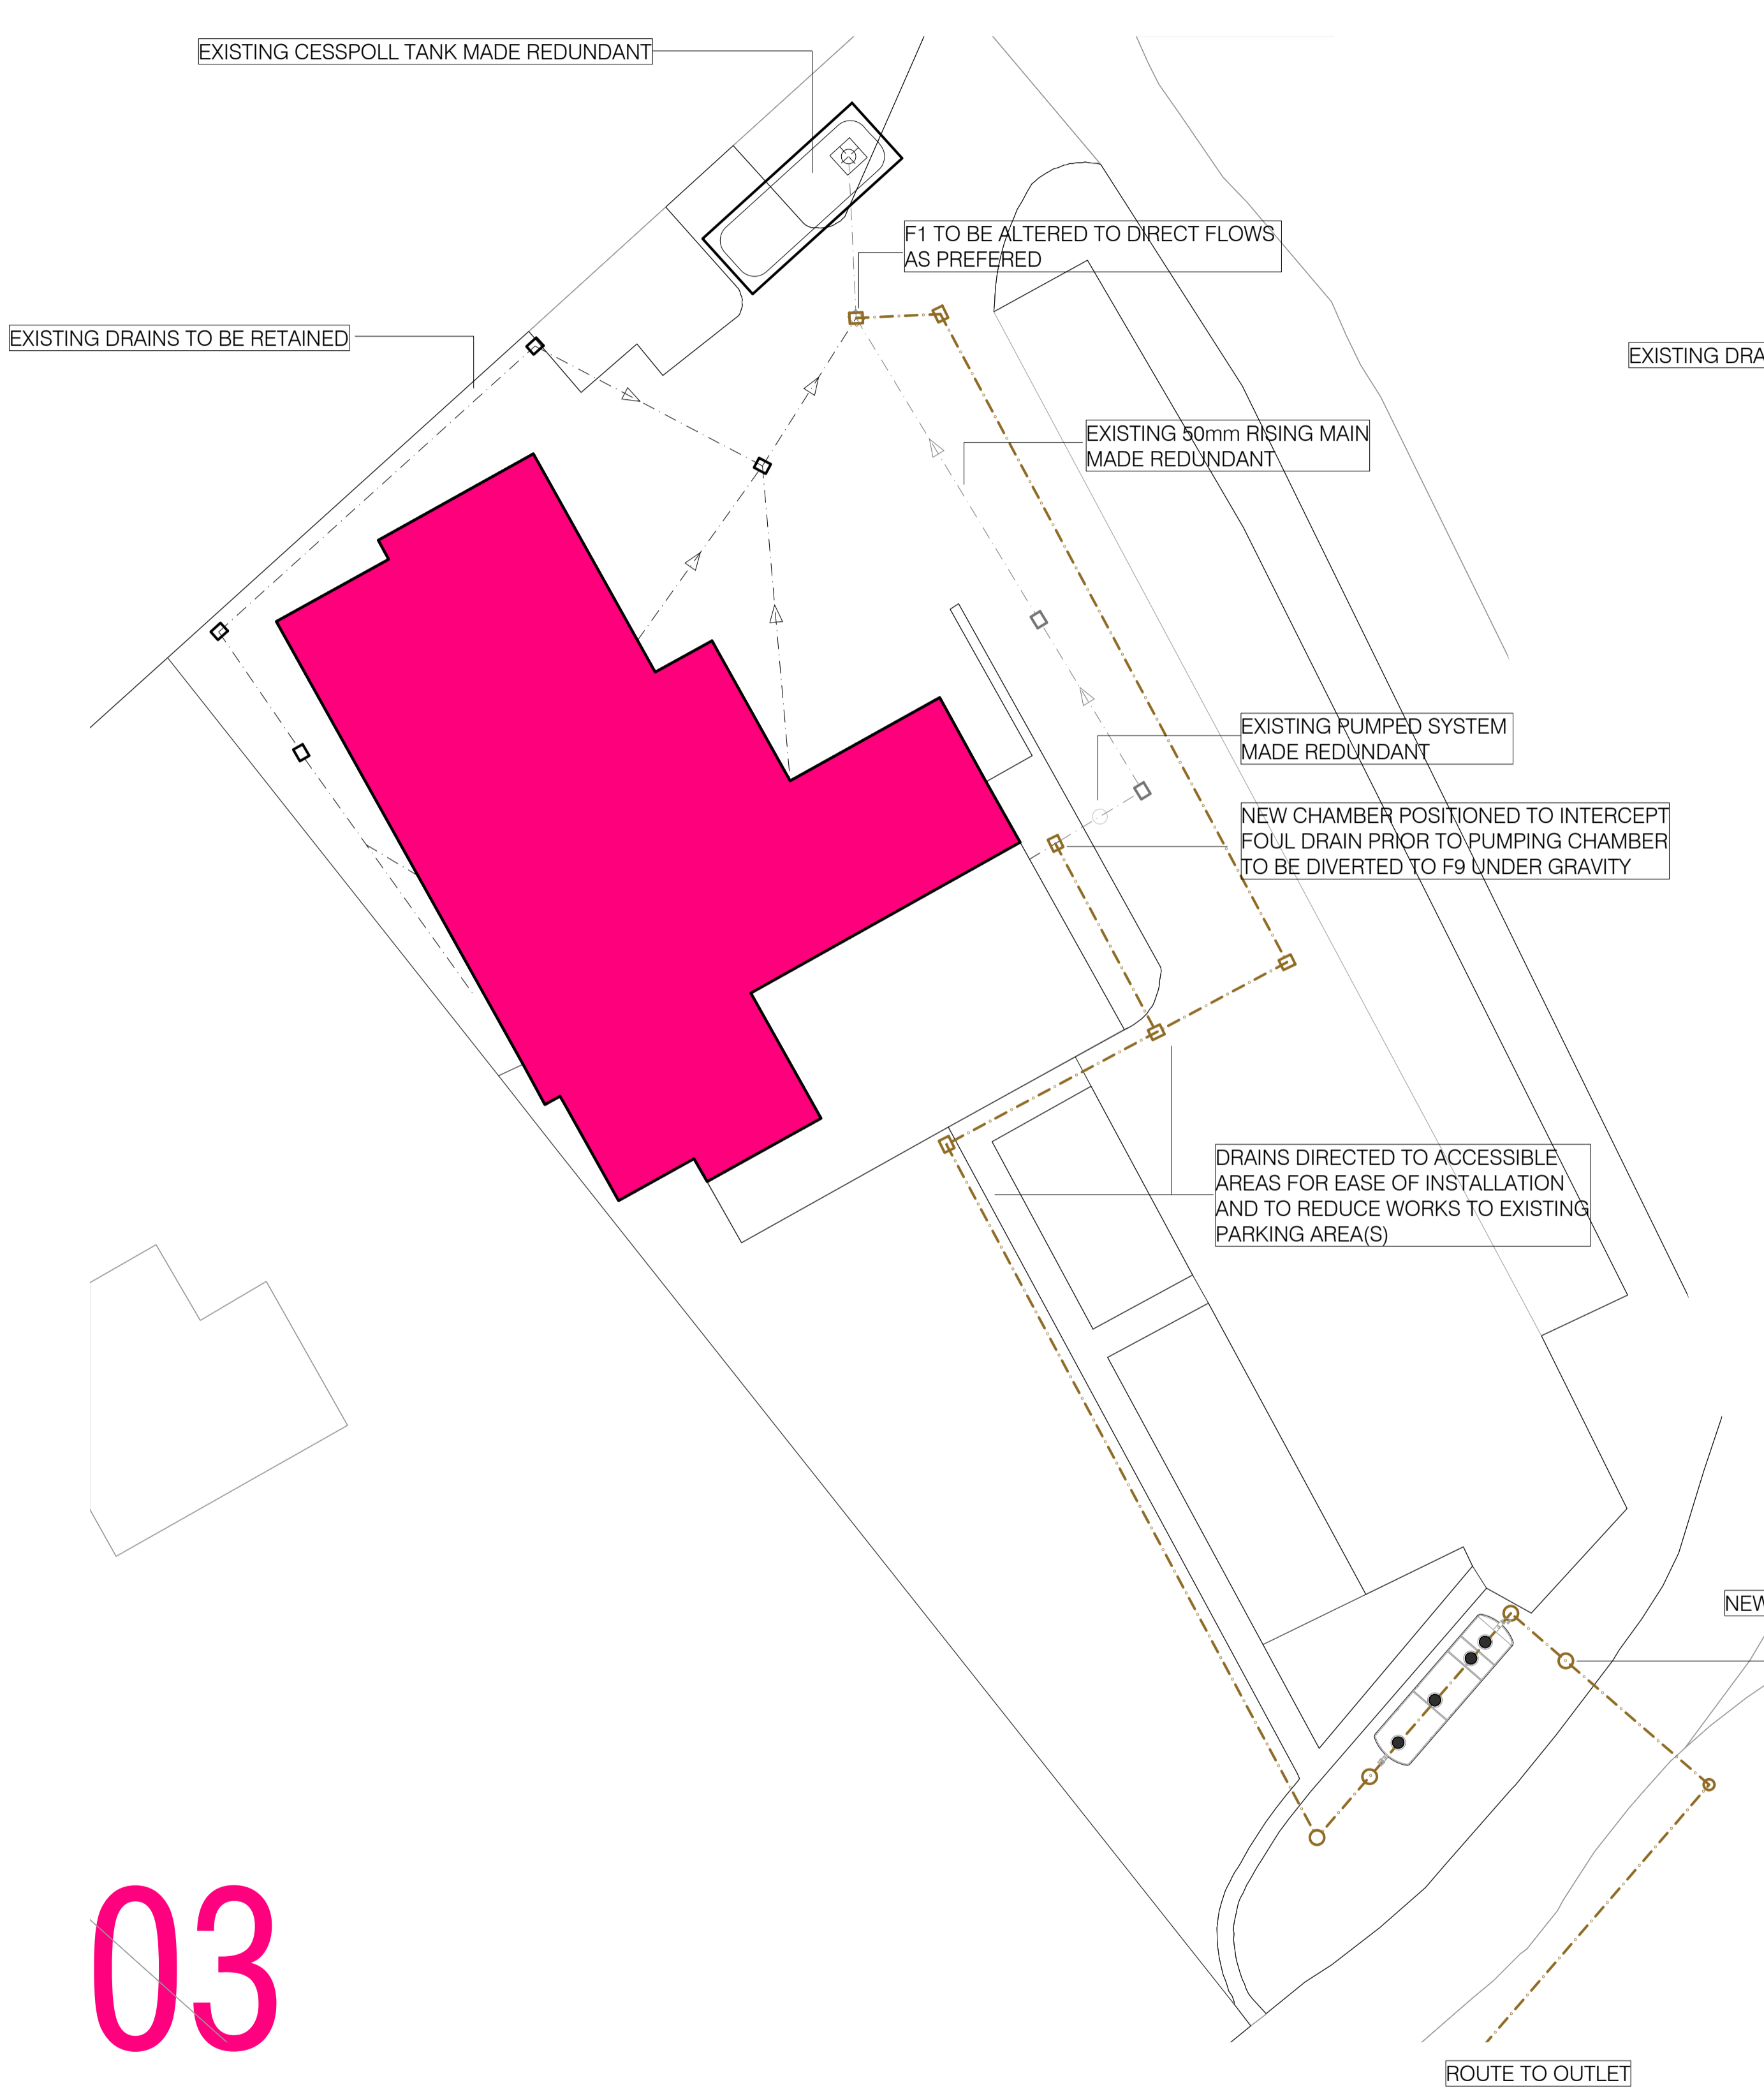

03

Proposed drainage arrangement

**TO REVERT TO GRAVITY SYSTEM**

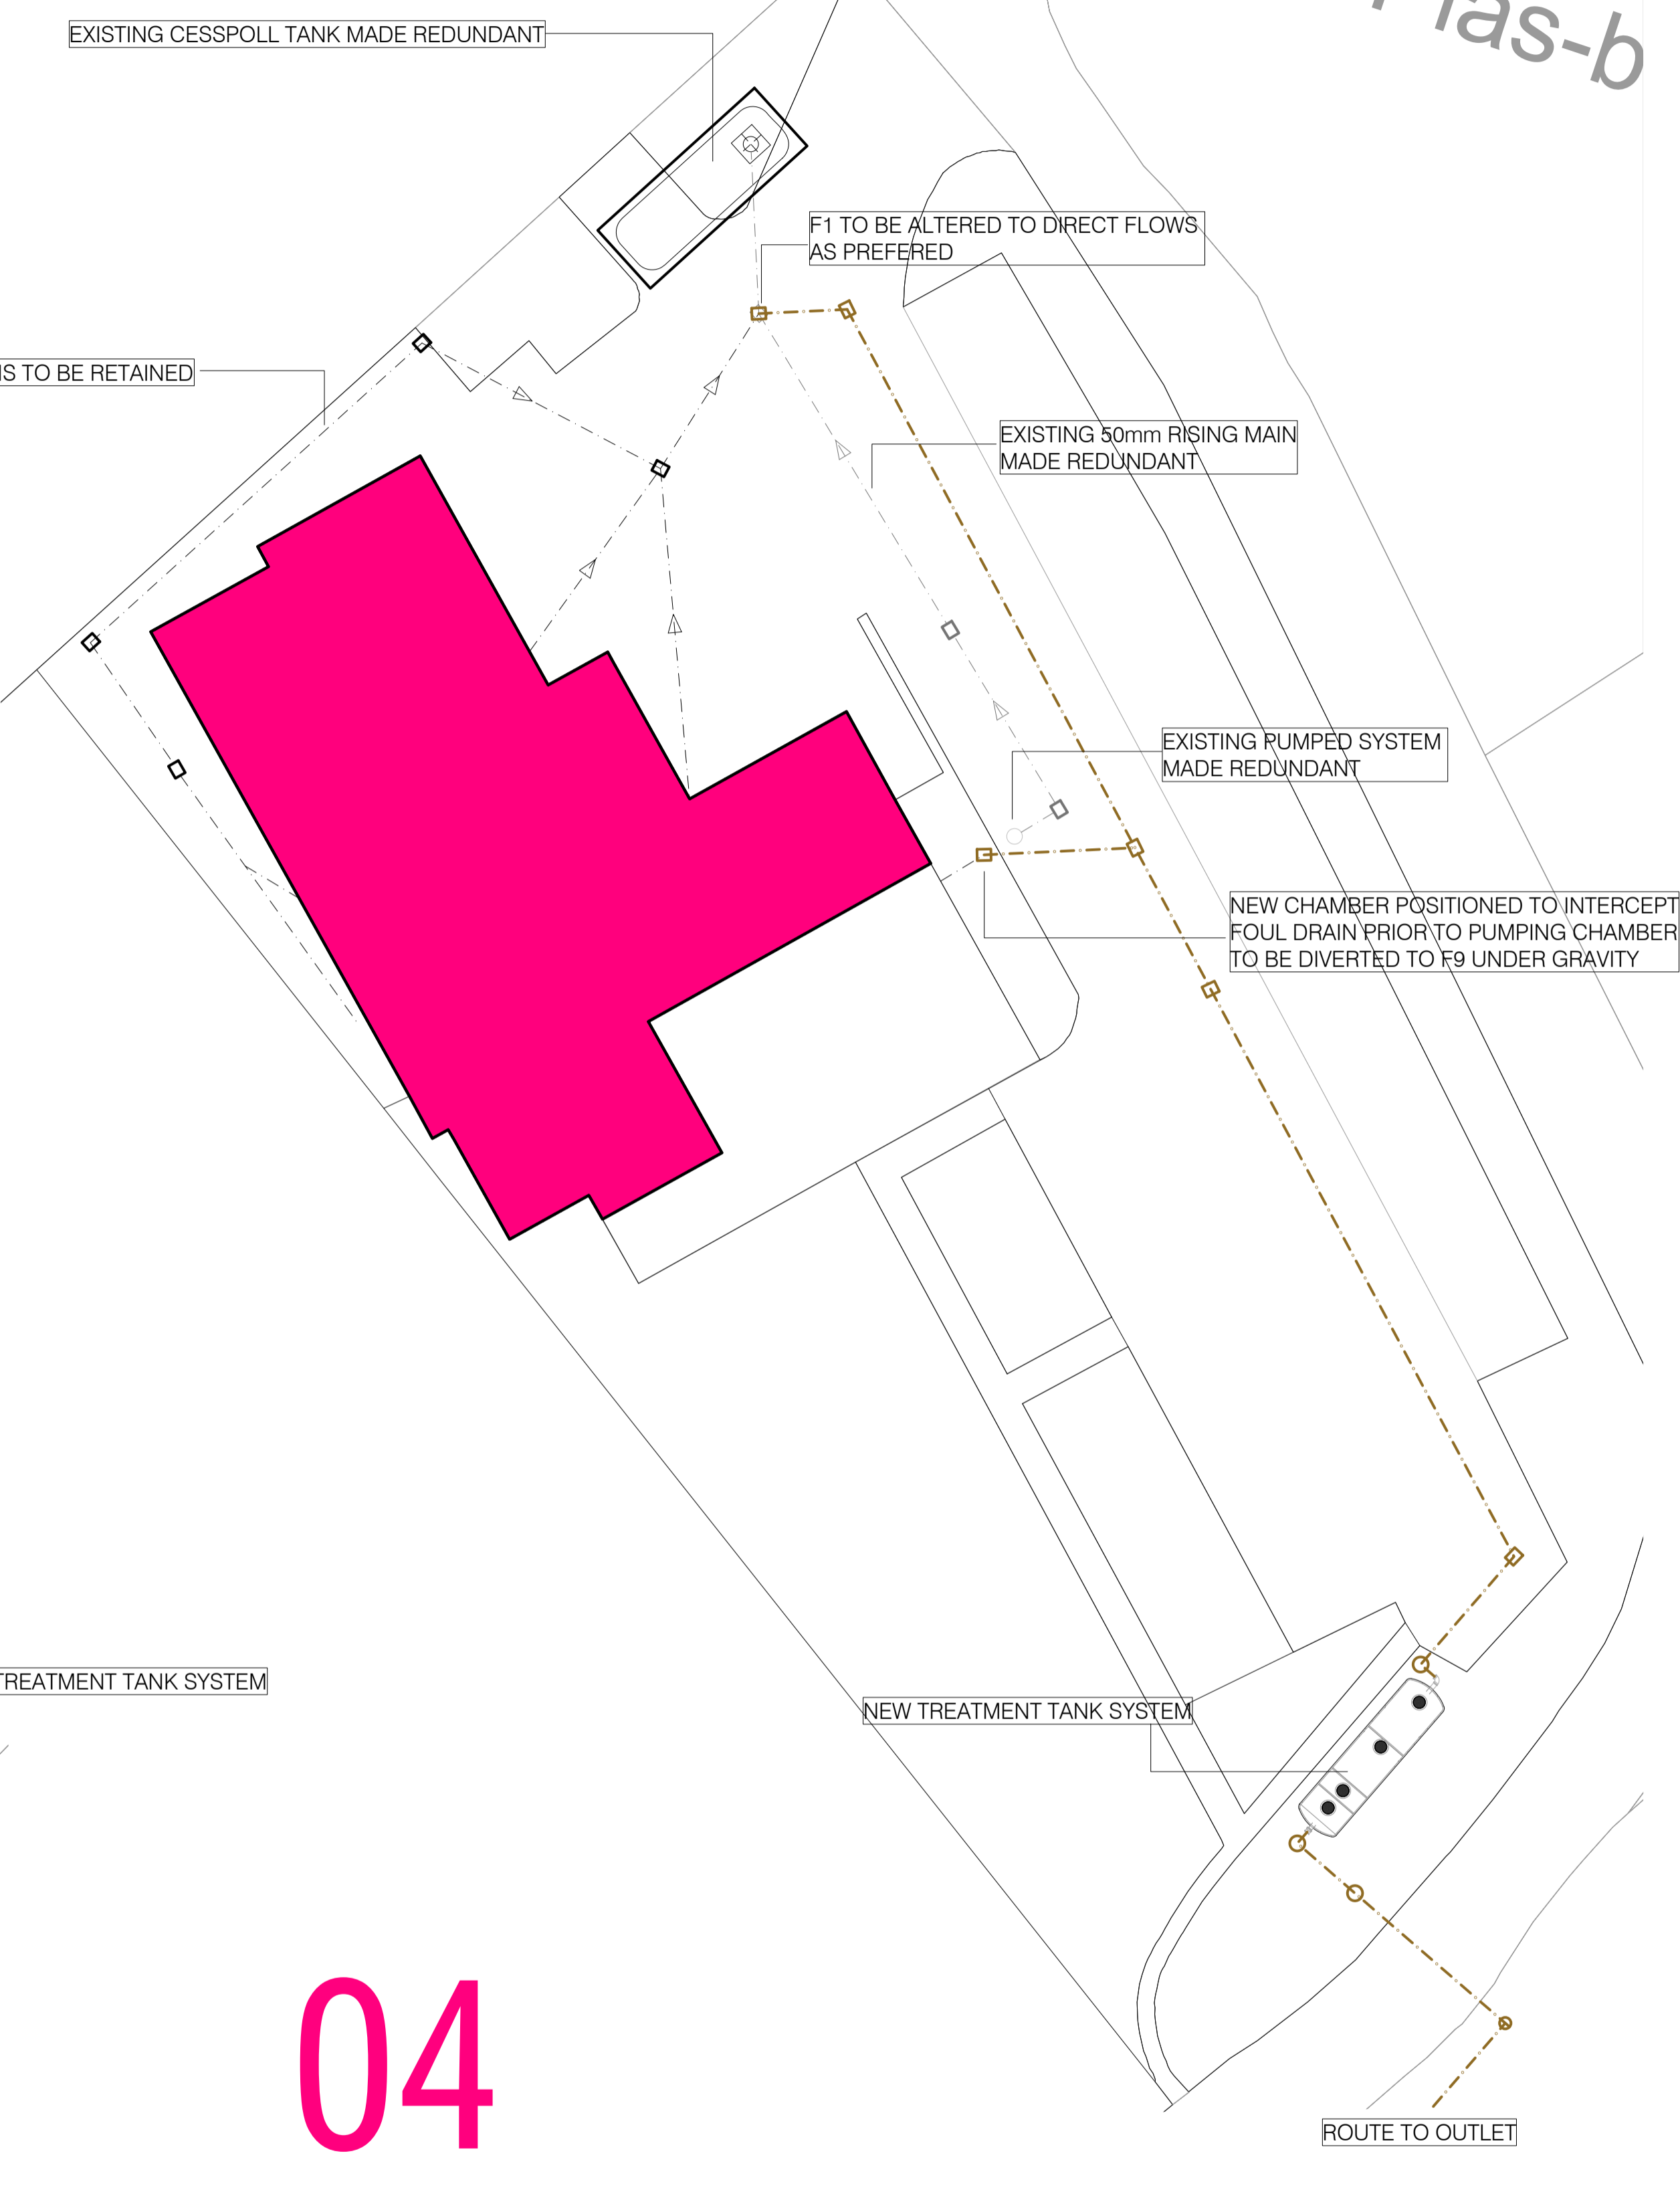

04

Proposed drainage arrangement

**TO REVERT TO GRAVITY SYSTEM**

White Eagle, Roscolyn, Anglesey LL65 2NJ

Client  
Timpson Ltd  
Drawing Title  
Construction  
Proposed updated foul drainage system

Scale 1:200@A1 Date Created 20.01.2026

Drawing Number SYL2067-2026-XX-03

Revision - Revision Date -

Drawn By PR Checked By PR

COPYRIGHT NOTES:  
NOTE THE PROPERTY OF THIS DRAWING AND DESIGN IS VESTED IN SYLFAEN ASSOCIATES LIMITED  
AND MUST NOT BE COPIED OR REPRODUCED IN ANY WAY WITHOUT THEIR WRITTEN CONSENT. NO  
DIMENSIONS ARE TO BE SCALED FROM THIS DRAWING. ALL DIMENSIONS AND SIZES TO BE CHECKED  
ON SITE. NORTH POINT SHOWN ARE INDICATIVE.