
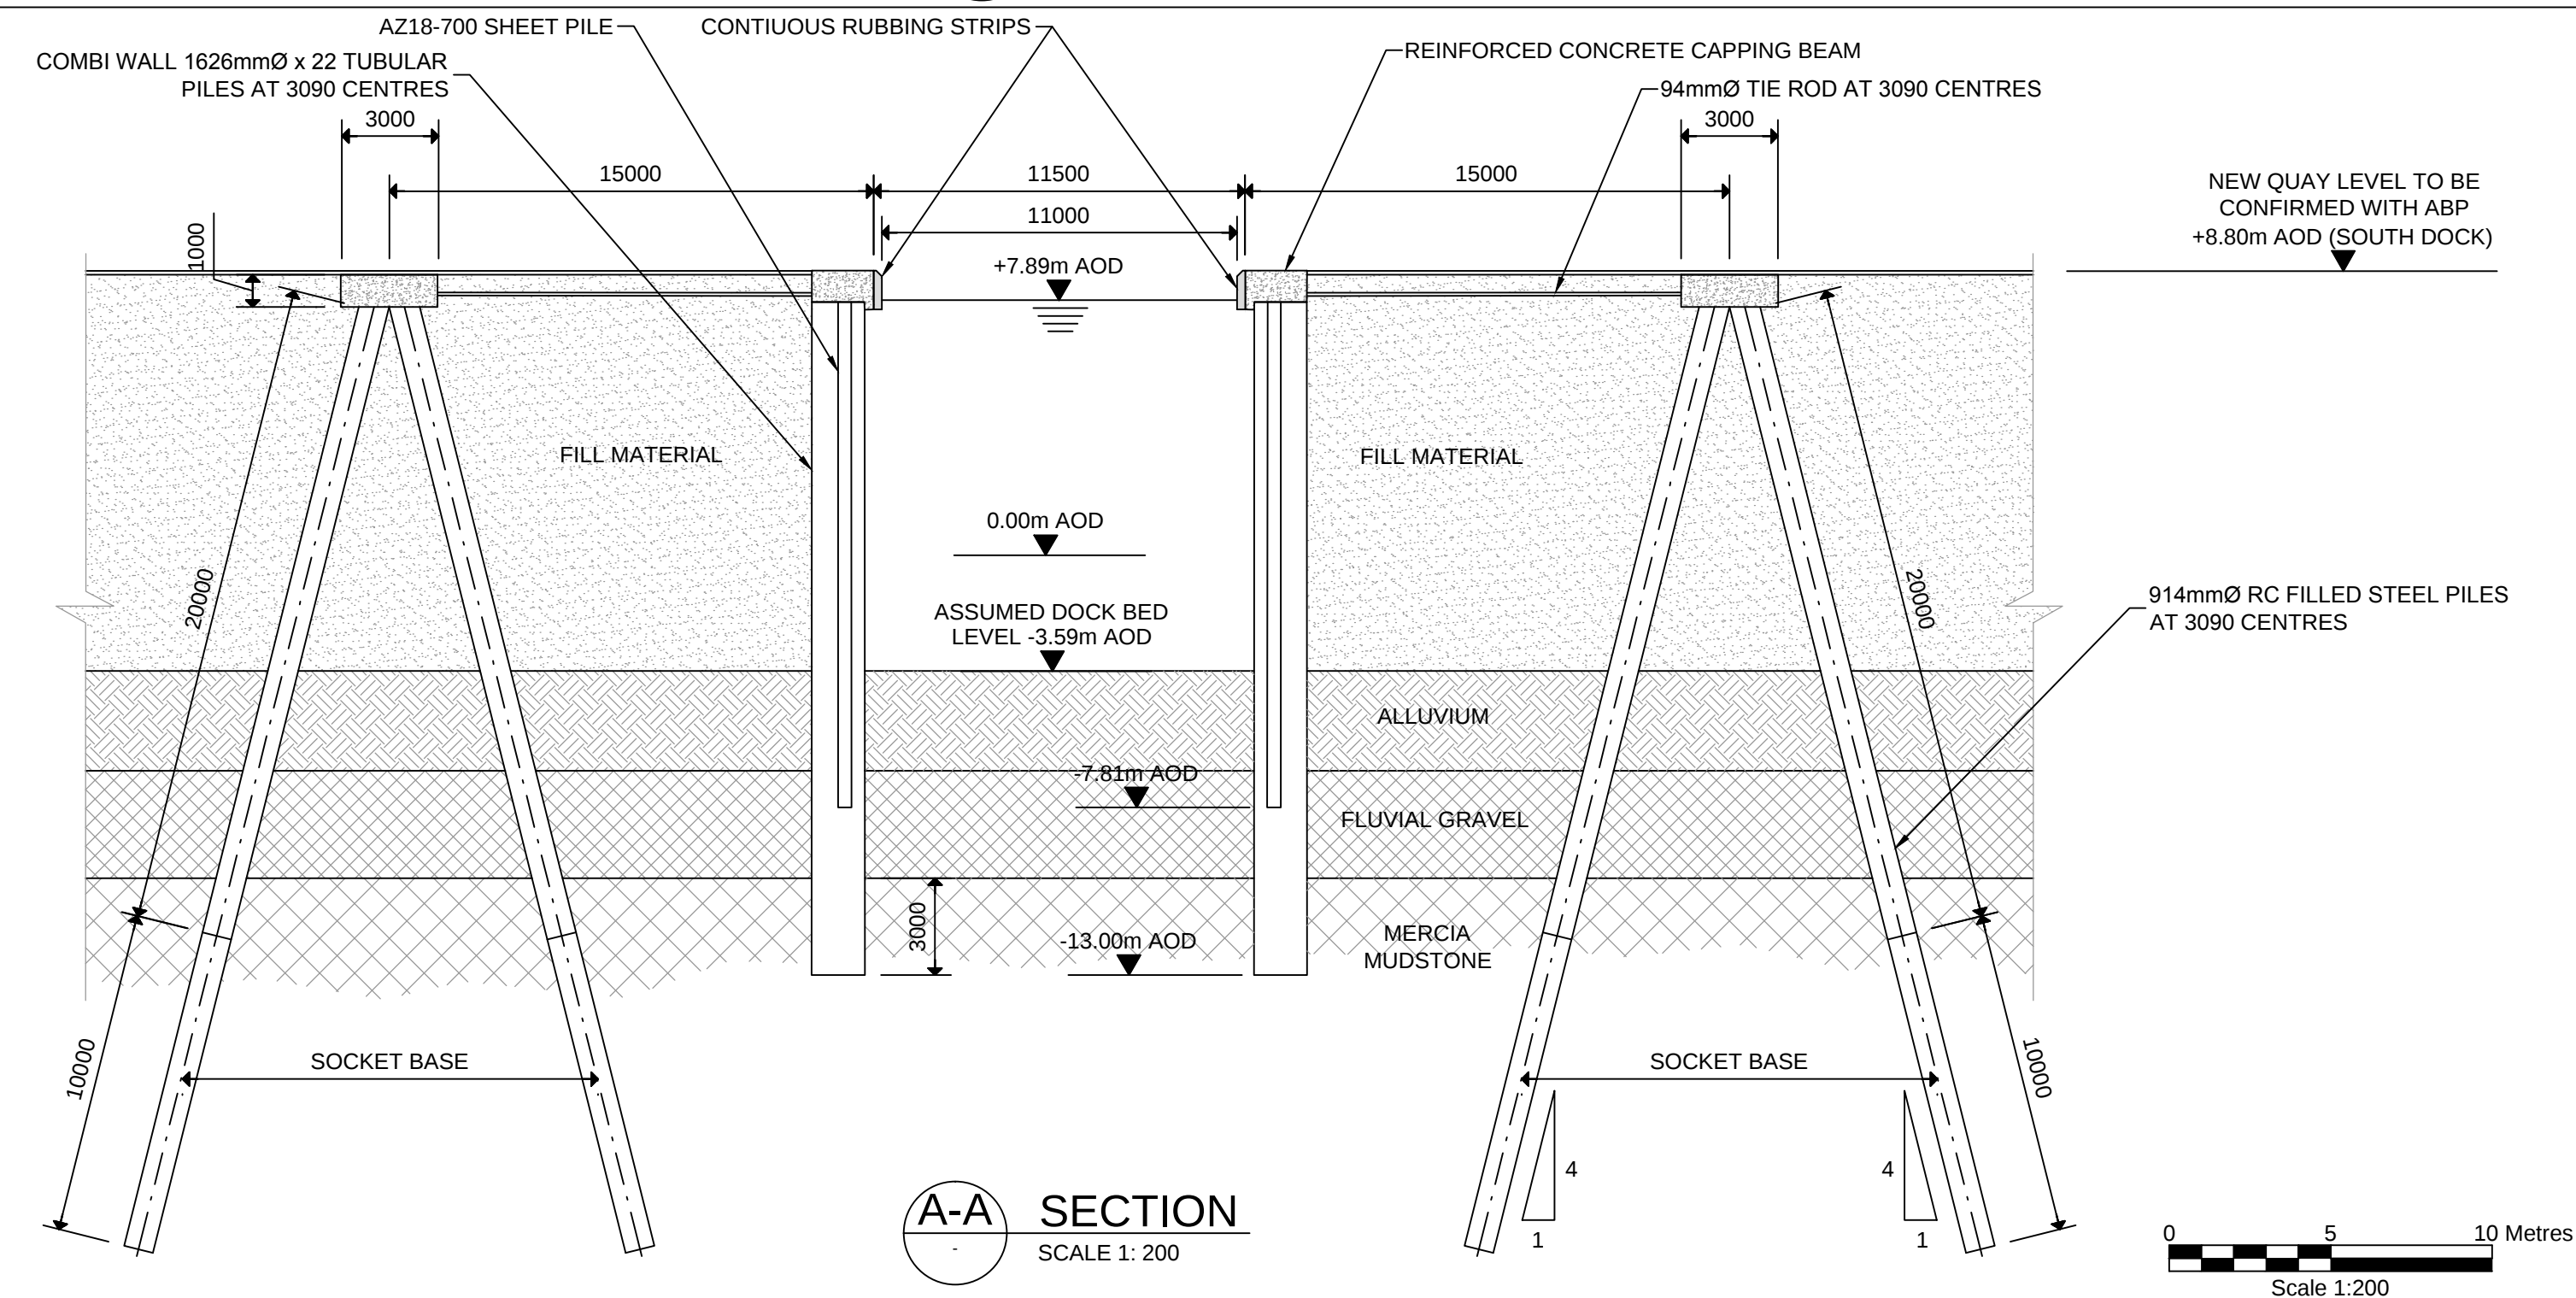


DO NOT SCALE

Millimetres

0 10 100

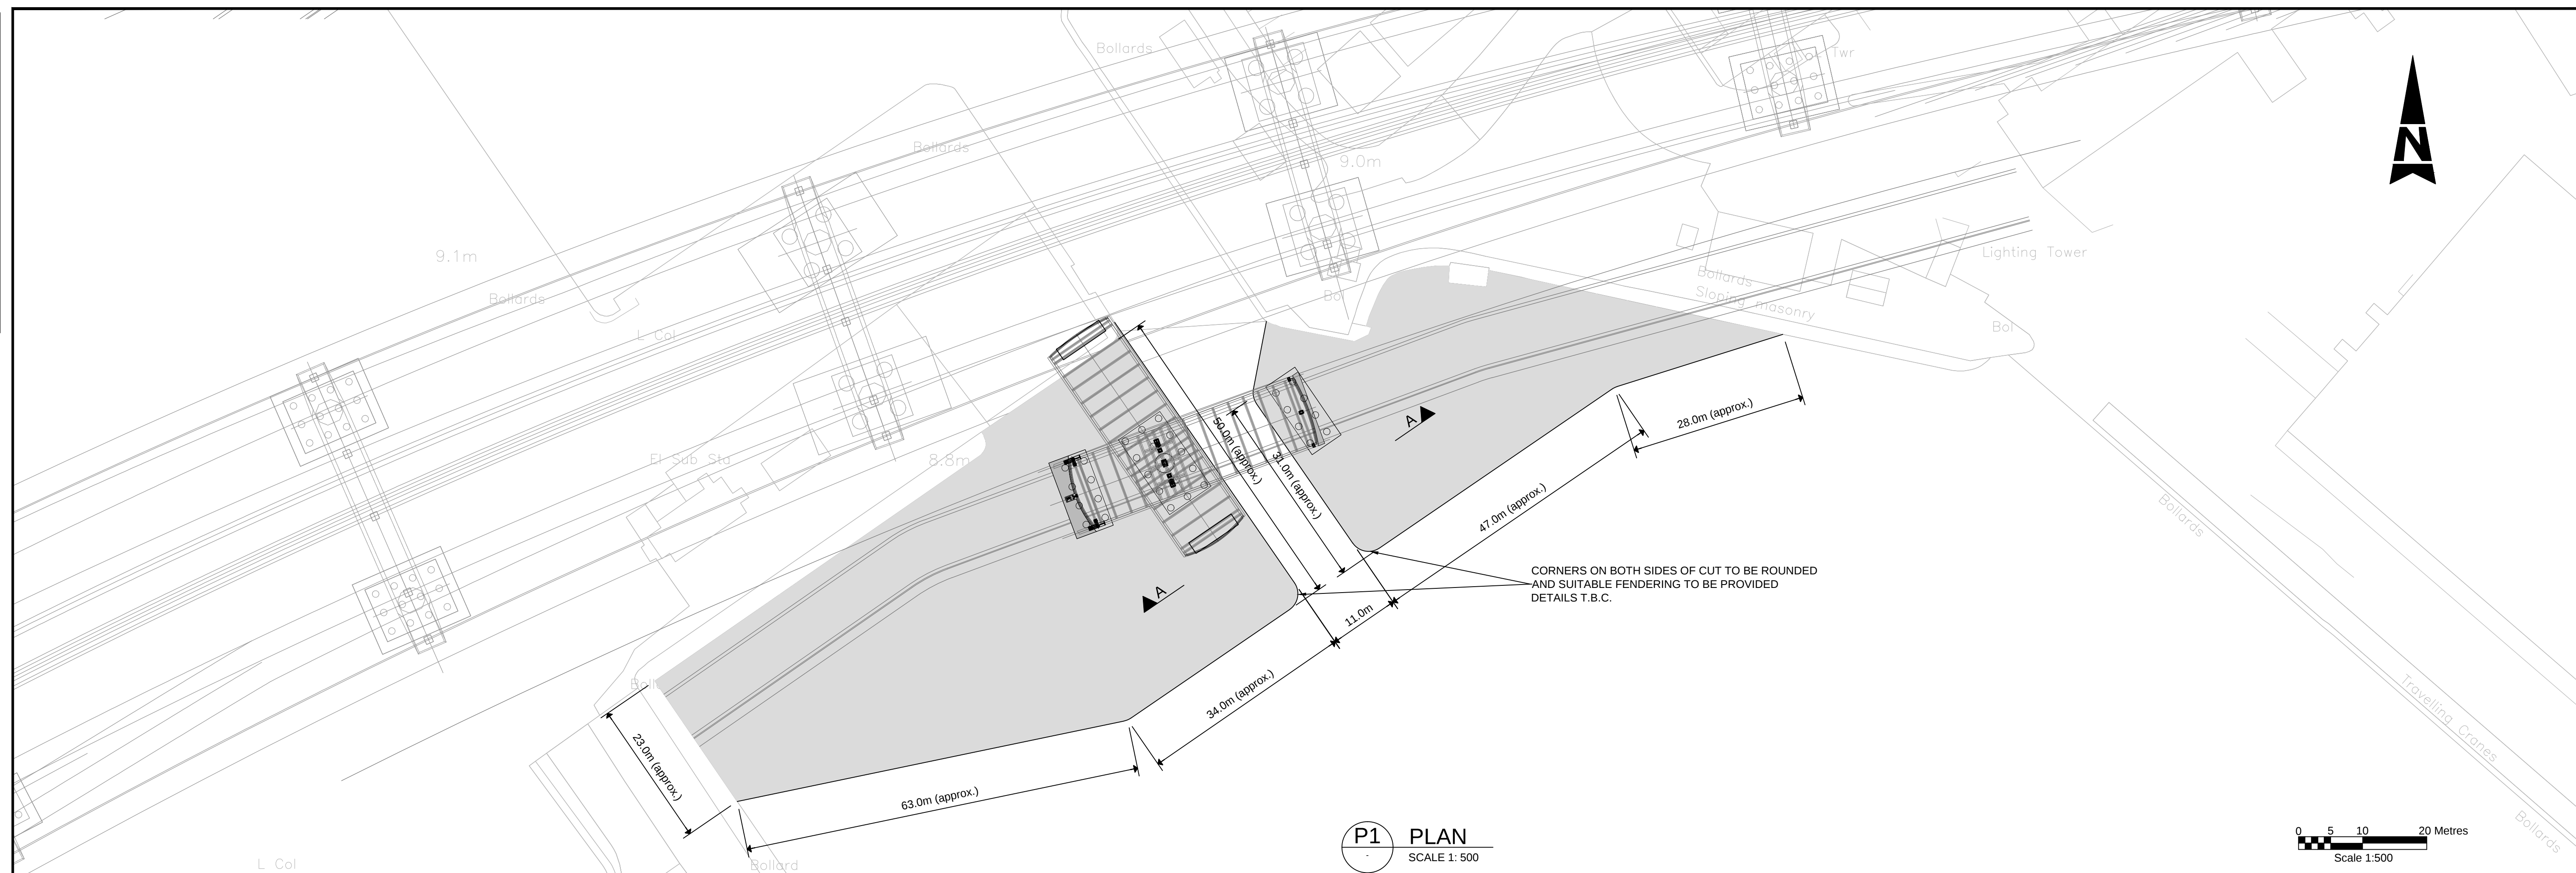

GENERAL NOTES:

1. ALL DIMENSIONS ARE IN MILLIMETRES UNLESS NOTED OTHERWISE.
2. ONLY WRITTEN DIMENSIONS SHALL BE USED, DO NOT SCALE.
3. EXTENT OF NARROWING OF JUNCTION CUT IS PRELIMINARY AND IS SUBJECT TO FURTHER ASSESSMENT
4. DRAWING ISSUED FOR INFORMATION ONLY. DO NOT USE FOR CONSTRUCTION.

SAFETY, HEALTH AND ENVIRONMENTAL INFORMATION									
In addition to the hazards/risks normally associated with the types of work detailed on this drawing, note the following significant residual risks (Reference shall also be made to the design hazard log).									
Construction (Enter "None" if applicable)									
Maintenance / Cleaning (Enter "None" if applicable)									
Use (Enter "None" if applicable)									
Decommissioning / Demolition (Enter "None" if applicable)									
	Rev.	Date	Description					By	Ck'd App'd

Drawing Status		Suitability		Project Title						
				M4 CORRIDOR AROUND NEWPORT						
Project Team				Drawing Title						
				Figure ESS5 3.1 Revised Bridge Protection Measures (August 2017)						
Client				Scale	Designed / Drawn	Checked	Approved	Authorised		
				AS SHOWN	GHJ	PDA	GRD	GRD		
				Original Size	Date	Date	Date	Date		
				A1	07/08/17	07/08/17	07/08/17	07/08/17		
 Llywodraeth Cymru Welsh Government				Drawing Number					Revision	
				Project					Volume	At Issue
				M4CaN - DJV - SBR - Z3_GEN - SK - CB - 0051						
				Location	Type	Role	Number			