


DO NOT SCALE

Millimetres

0 10 100

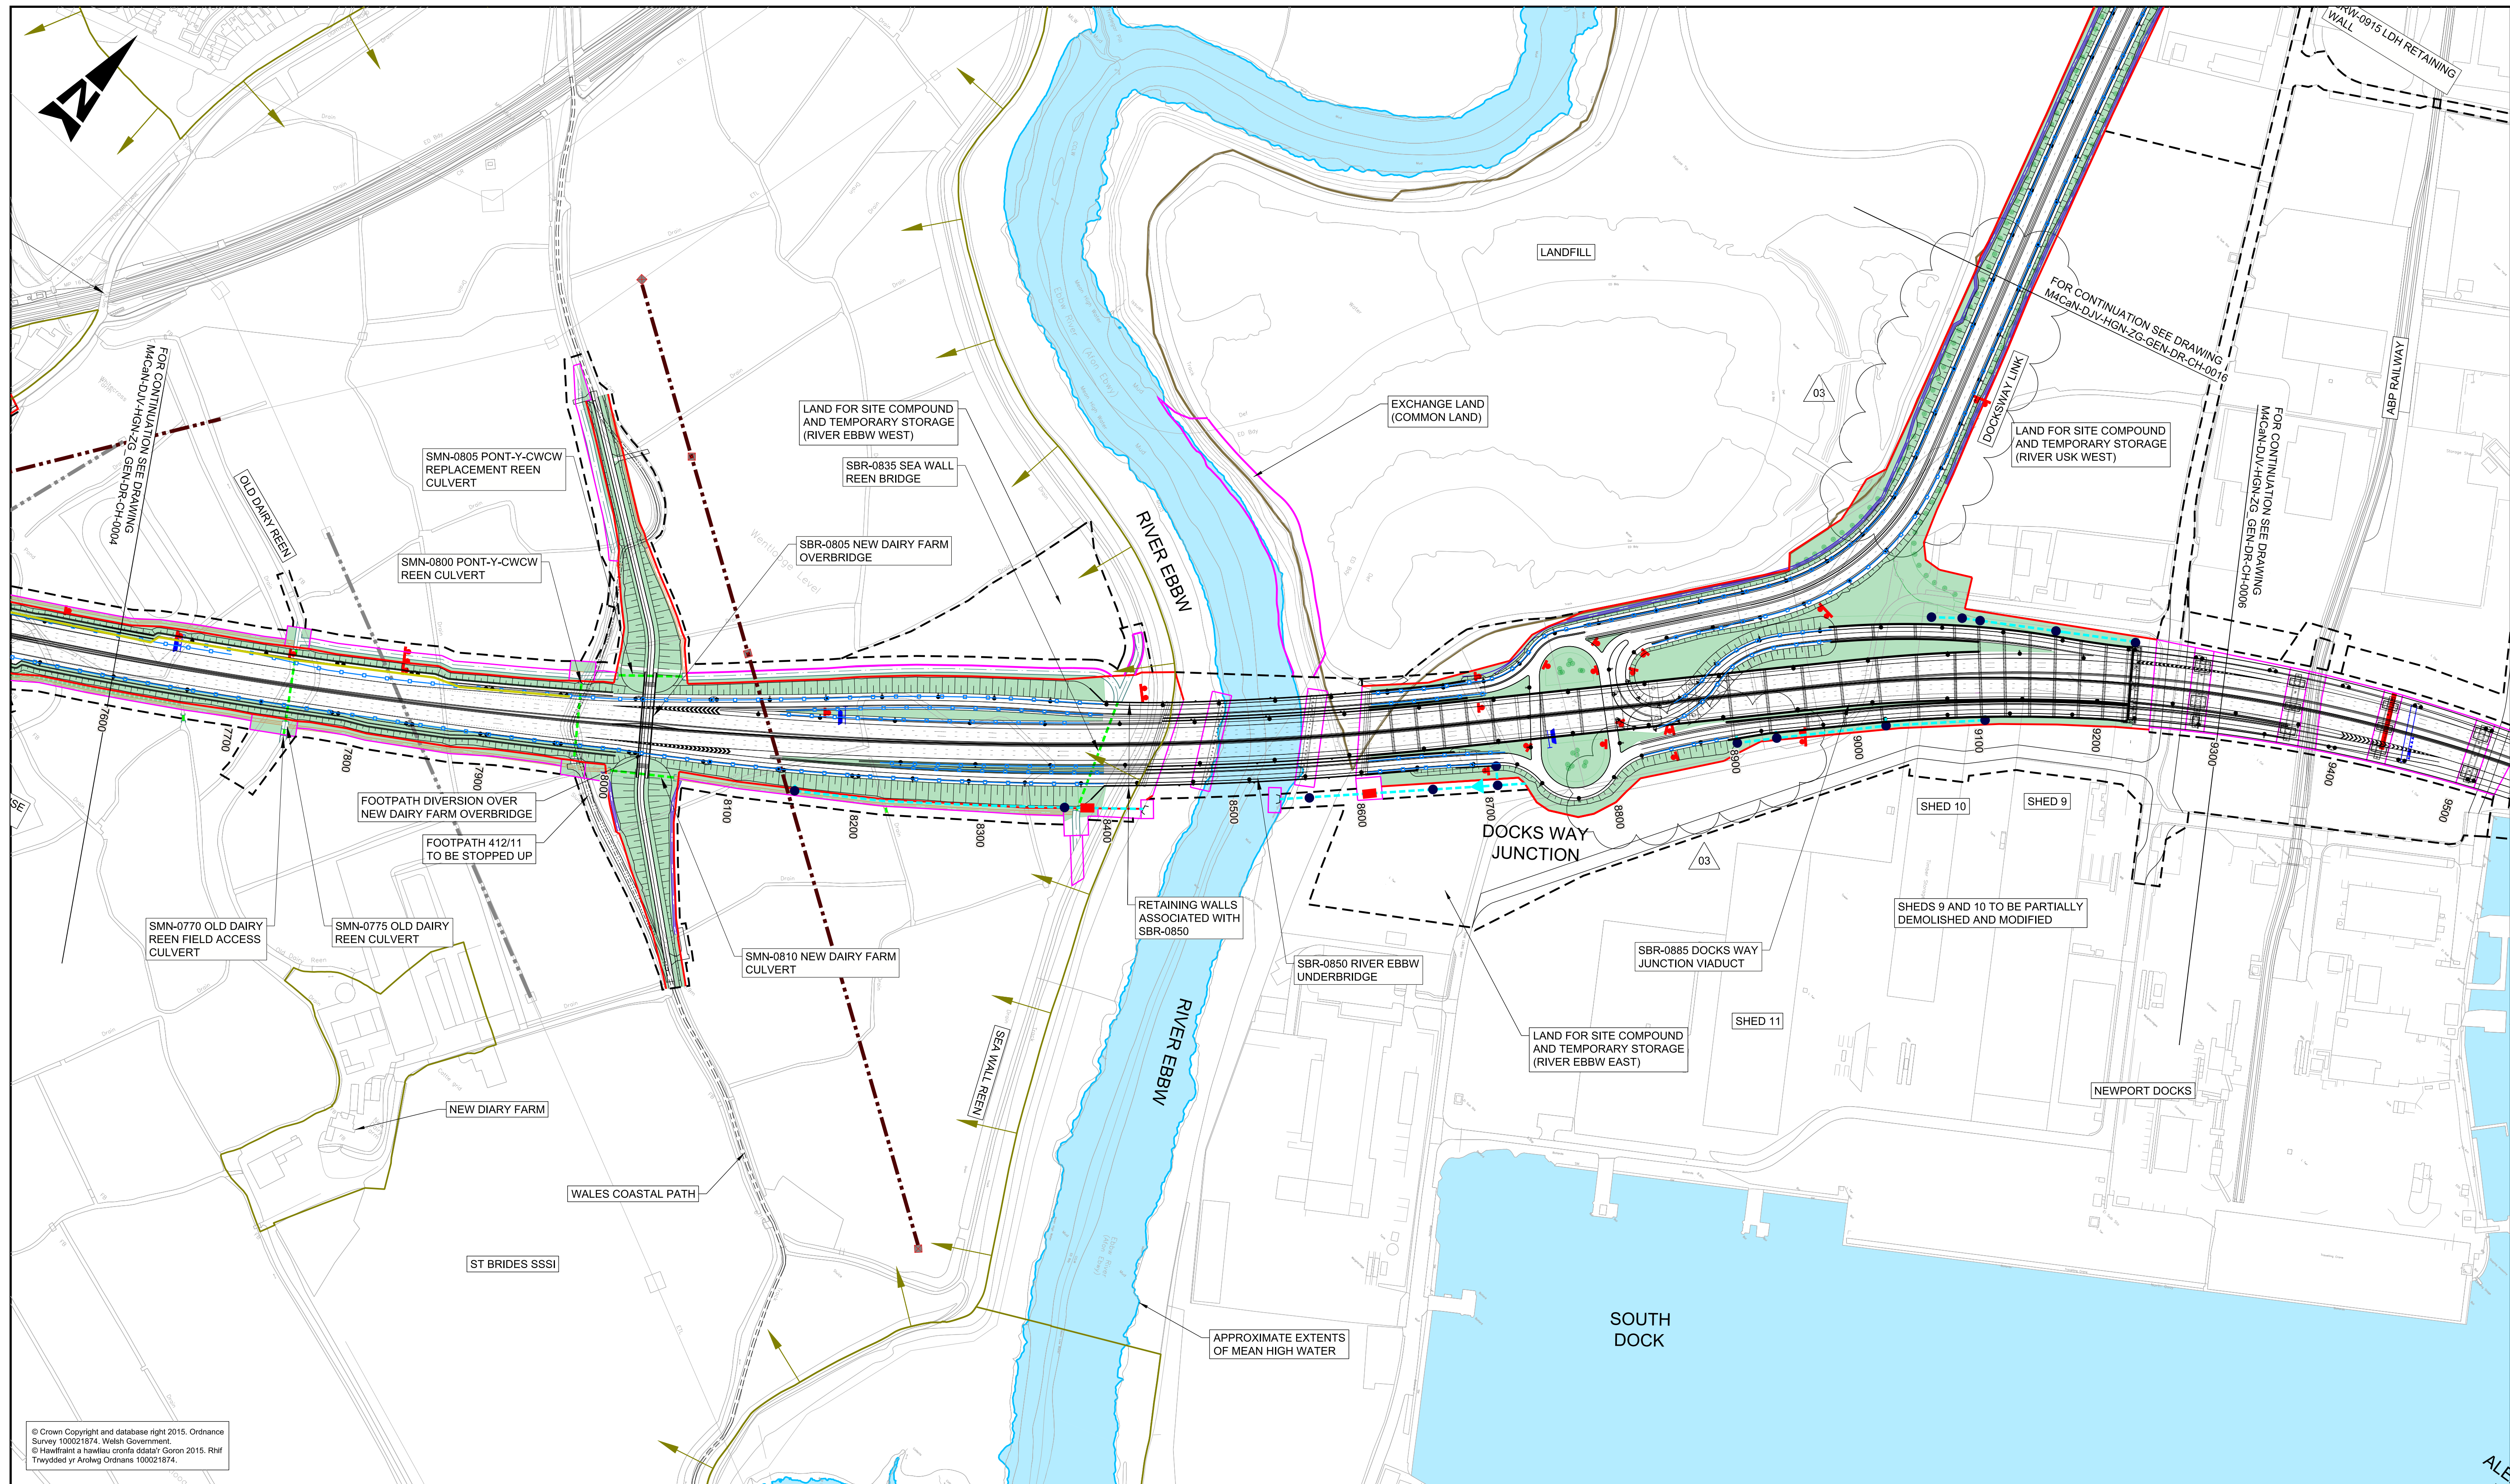

© Crown Copyright and database right 2015. Ordnance Survey 100021874. Welsh Government.
© Hawffraint a hawliau corffora ddolaf Goron 2015. Rhif Treysydd y'r Arwydd Ordnance 100021874.

LEGEND:		KEY PLAN:	
	HIGHWAY BOUNDARY		ITS - MS4 GANTRY
	CPO BOUNDARY		ITS - SIGNAL GANTRY
	SITE EXTENTS (LICENSE OR EASEMENT)		SIGN GANTRY
	P.R.O.W. - STOPPED UP		REPLACEMENT REEN
	P.R.O.W. - DIVERTED NEW		REPLACEMENT FIELD DITCH
	EXISTING CULVERT		CUT-OFF DITCH
	PROPOSED CULVERT		LIGHTING COLUMN - SINGLE
	EXISTING OVERHEAD POWER LINES		LIGHTING COLUMN - DOUBLE
	DIVERTED OVERHEAD POWER LINES		VEHICLE RESTRAINING SYSTEM (VRS)
	PROPOSED PYLONS		PROPOSED LANDSCAPING (REFER TO DRAWINGS M4CaN-DJV-ELS-ZG_GEN-DR-0N-0001 TO 0016)
	SSSI		WATER TREATMENT AREAS
	HIGHWAY DRAINAGE		NOISE BARRIER
	HP GAS MAIN		

GENERAL NOTES:

1. ALL DIMENSIONS ARE IN METRES UNLESS NOTED OTHERWISE.
2. ONLY WRITTEN DIMENSIONS SHALL BE USED. DO NOT SCALE.
3. FOR MAINTENANCE ACCESS AND RIGHTS OF ACCESS, REFER TO DRAWINGS M4CaN-DJV-LSI-ZG_GEN-DR-YL-0031 TO M4CaN-DJV-LSI-ZG_GEN-DR-YL-0046.

SAFETY, HEALTH AND ENVIRONMENTAL INFORMATION

In addition to the hazards/risks normally associated with the types of work detailed on this drawing, note the following significant residual risks (Reference shall also be made to the design hazard log).

Construction
Contamination in landfill

Maintenance / Cleaning
Contamination in landfill

Use
Contamination in landfill

Decommissioning / Demolition
Contamination in landfill

Rev.	Date	Description	By	Chk'd	App'd
ISSUE 1	04/02/16	FINAL ISSUE TO WG	HDJ	AJJ	BCS
ISSUE 2	26/08/16	SUPPLEMENTARY ISSUE	AEJ	AJJ	KEN
ISSUE 3	02/12/16	SUPPLEMENTARY ISSUE	IE	AJJ	GD

Drawing Status		Suitability	Project Title					
			M4 CORRIDOR AROUND NEWPORT					
Project Team		Drawing Title						
		FIGURE SR2.4 GENERAL ARRANGEMENT SHEET 5 OF 16						
		Scale	Designed / Drawn	Checked	Approved	Authorised		
		1:2500	IE	AJJ	GD	BCS		
Client		Original Size	Date	Date	Date	Date		
		A1	02/12/16	02/12/16	02/12/16	02/12/16		
		Drawing Number	Project	Originator	Volume	Revision		
			M4CaN - DJV - HGN -			ISSUE 3		
			ZG_GEN - DR - CH - 0005					
		Location	Type	Role	Number			




DO NOT SCALE

Millimetres

0

10

100

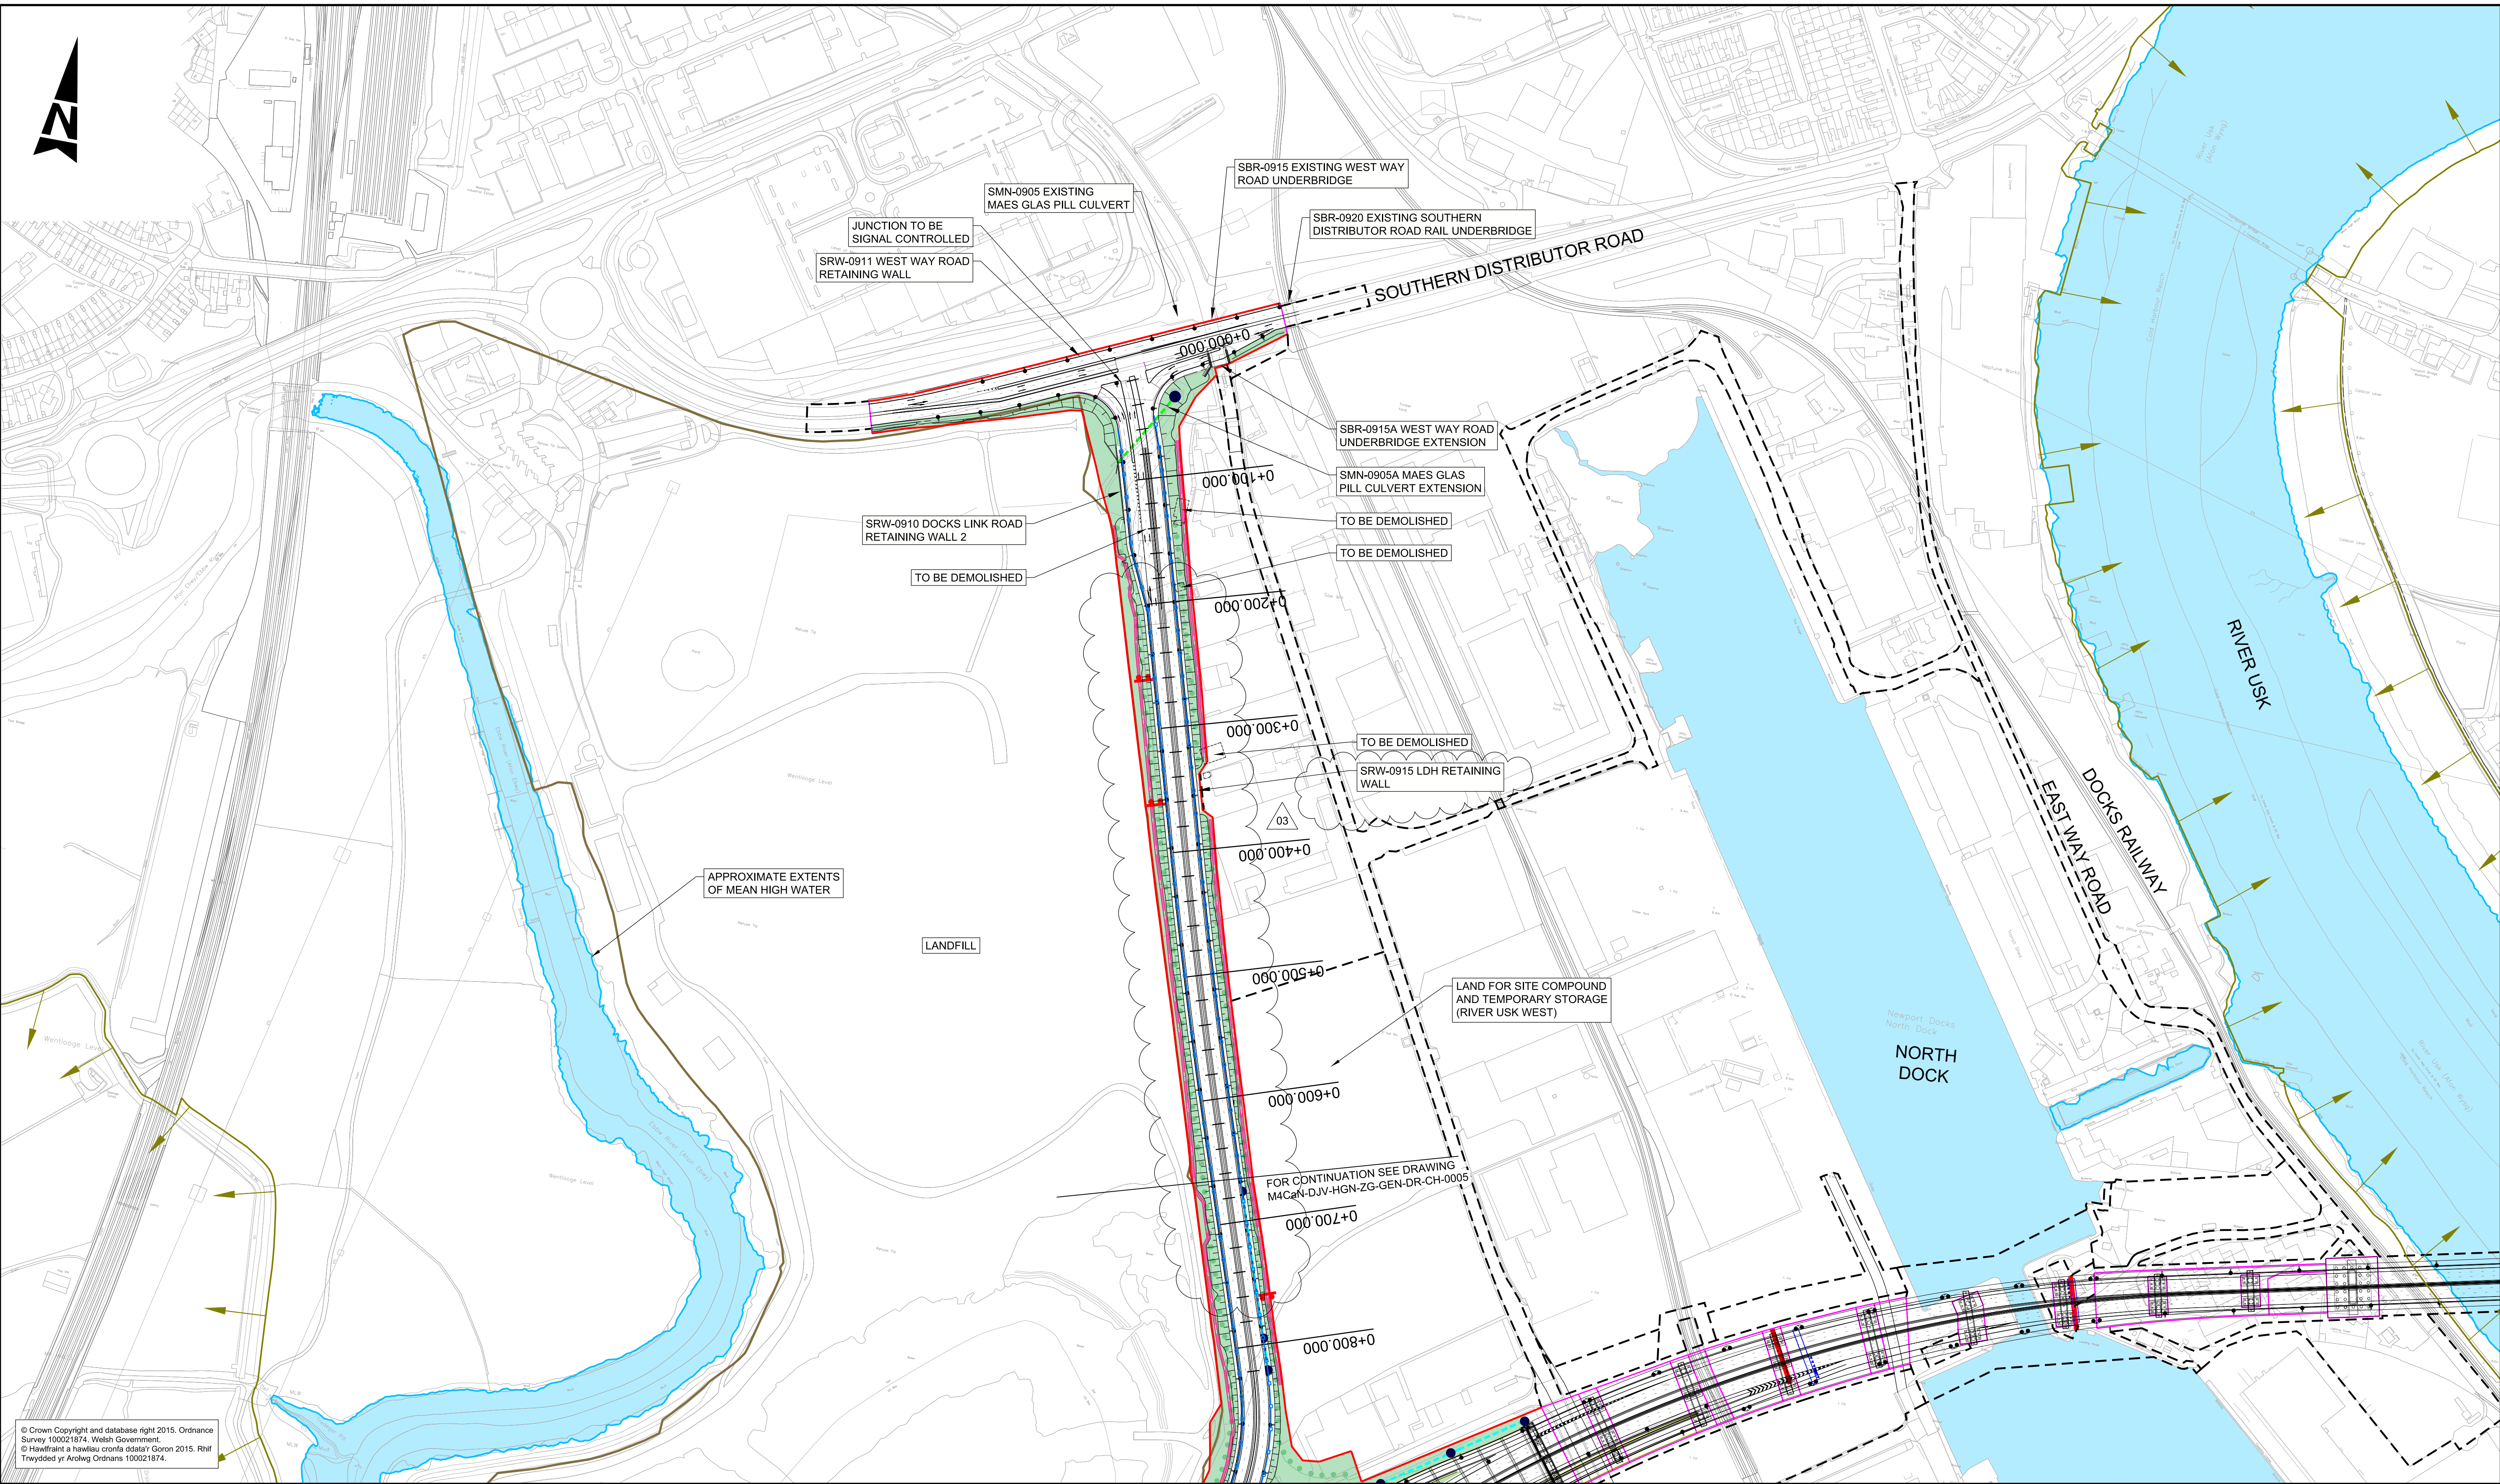

© Crown Copyright and database right 2015. Ordnance Survey 100021874. Welsh Government.
© Hawffraint a hawliau corffora ddolaf? Goron 2015. RHf Trewyddid y'r Arwyddwr Ordians 100021874.

LEGEND:

- HIGHWAY BOUNDARY
- CPO BOUNDARY
- SITE EXTENTS (LICENSE OR EASEMENT)
- P.R.O.W. - STOPPED UP
- P.R.O.W. - DIVERTED/NEW
- EXISTING CULVERT
- PROPOSED CULVERT
- EXISTING OVERHEAD POWER LINES
- DIVERTED OVERHEAD POWER LINES
- PROPOSED PYLONS
- SSSI
- HIGHWAY DRAINAGE
- HP GAS MAIN

KEY PLAN:

GENERAL NOTES:

- ALL DIMENSIONS ARE IN METRES UNLESS NOTED OTHERWISE.
- ONLY WRITTEN DIMENSIONS SHALL BE USED. DO NOT SCALE.
- FOR MAINTENANCE ACCESS AND RIGHTS OF ACCESS, REFER TO DRAWINGS M4CaN-DJV-LSI-ZG_GEN-DR-YL-0031 TO M4CaN-DJV-LSI-ZG_GEN-DR-YL-0046.

ITS - M54 GANTRY

- ITS - SIGNAL GANTRY
- SIGN
- SIGN GANTRY
- REPLACEMENT REEN
- REPLACEMENT FIELD DITCH
- CUT-OFF DITCH
- LIGHTING COLUMN - SINGLE
- LIGHTING COLUMN - DOUBLE
- VEHICLE RESTRAINING SYSTEM (VRS)
- PROPOSED LANDSCAPING (REFER TO DRAWINGS M4CaN-DJV-ELS-ZG_GEN-DR-EN-0001 TO 0016)
- WATER TREATMENT AREAS
- NOISE BARRIER

SAFETY, HEALTH AND ENVIRONMENTAL INFORMATION

In addition to the hazards/risks normally associated with the types of work detailed on this drawing, note the following significant residual risks (Reference shall also be made to the design hazard log).

Construction

No exceptional risks identified at this scale, refer to detailed drawings for specific hazard warnings

Maintenance / Cleaning

No exceptional risks identified at this scale, refer to detailed drawings for specific hazard warnings

Use

No exceptional risks identified at this scale, refer to detailed drawings for specific hazard warnings

Decommissioning / Demolition

No exceptional risks identified at this scale, refer to detailed drawings for specific hazard warnings

ISSUE	04/02/16	FINAL ISSUE TO WG	HDJ	AJJ	BCS
ISSUE 2	26/08/16	SUPPLEMENTARY ISSUE	AEJ	AJJ	KEN
ISSUE 3	02/12/16	SUPPLEMENTARY ISSUE	IE	AJJ	GD
Rev.	Date	Description	By	Chk'd	App'd

Drawing Status

Project Team

Client

Subsidiary

Project Title

M4 CORRIDOR AROUND NEWPORT

Drawing Title

FIGURE SR2.4 GENERAL ARRANGEMENT

SHEET 16 OF 16

Scale	1:2500	Designed / Drawn	IE	Checked	AJJ	Approved	GD	Authorised	BCS
Original Size	A1	Date	02/12/16	Date	02/12/16	Date	02/12/16	Date	02/12/16
Drawing Number	Project		Originator		Volume		Revision		
M4CaN - DJV - HGN - ZG_GEN - DR - CH - 0016						ISSUE 3			
Location	Type	Role	Number						