

DO NOT SCALE

Millimetres

0 10 100

LEGEND

EXISTING
Special Protection Areas
Registered Landscapes of Outstanding Historic Interest
Scheduled Ancient Monument
Special Area of Conservation
Ramsar Wetland of Interest
Sites of Special Scientific Interest
Ancient Woodland Inventory

Existing Waterways
Listed Buildings
Conservation Areas
OTHER
Indicative Section Lines (Refer to ES Chapter 2, Figures 2.7a-m for sections)

EXISTING FEATURES

Existing Woodland
Existing Hedgerows
Existing Scrub retained within boundary
Existing Species Rich Grassland retained within boundary
Existing Overhead Powerlines & Pylons
PRoW maintained on existing alignment


PROPOSED LANDSCAPE ELEMENTS & ENVIRONMENTAL ELEMENTS

(LE 1.1) - Amenity Grass
(LE 1.3) - Species Rich Grassland
(LE 1.4) - Rock and Scree
(LE 1.6) - Open Grassland
(LE 2.1) - Woodland
(LE 2.2) - Woodland Edge
(LE 2.4) - Linear Belts of Shrubs and Trees
(LE 2.5) - Shrubs with Intermittent Trees
(LE 2.6) - Shrubs
(LE 3.1) - Amenity Tree and Shrub Planting
(LE 3.2) - Ornamental Shrubs
(LE 4.3) - Native Species Hedgerows
(LE 4.4) - Native Hedgerows with Trees


(LE 5.1) - Individual Trees
(LE 6.3) - Reed Beds
(LE 6.4) - Marsh and Wet Grassland
(LE 7) - Hard Landscape Features
Allotments
PRoW diverted

Sign Gantry & Signs
Noise Barriers
Easement Outside of Highways Boundary
Essential Mitigation Boundary Fenceline
Highway Boundary Fenceline including Mammal Fencing (E3.2)
Stand alone Mammal Fencing (E3.2)
Other non motorised users (NMT) route diversion

ITS - Signal Gantry
ITS - MS4 Gantry
Replacement Reen
Replacement field ditch
Cut-off ditch
Proposed culvert with adjacent mammal crossing
Ecological Mitigation
Lighting Columns

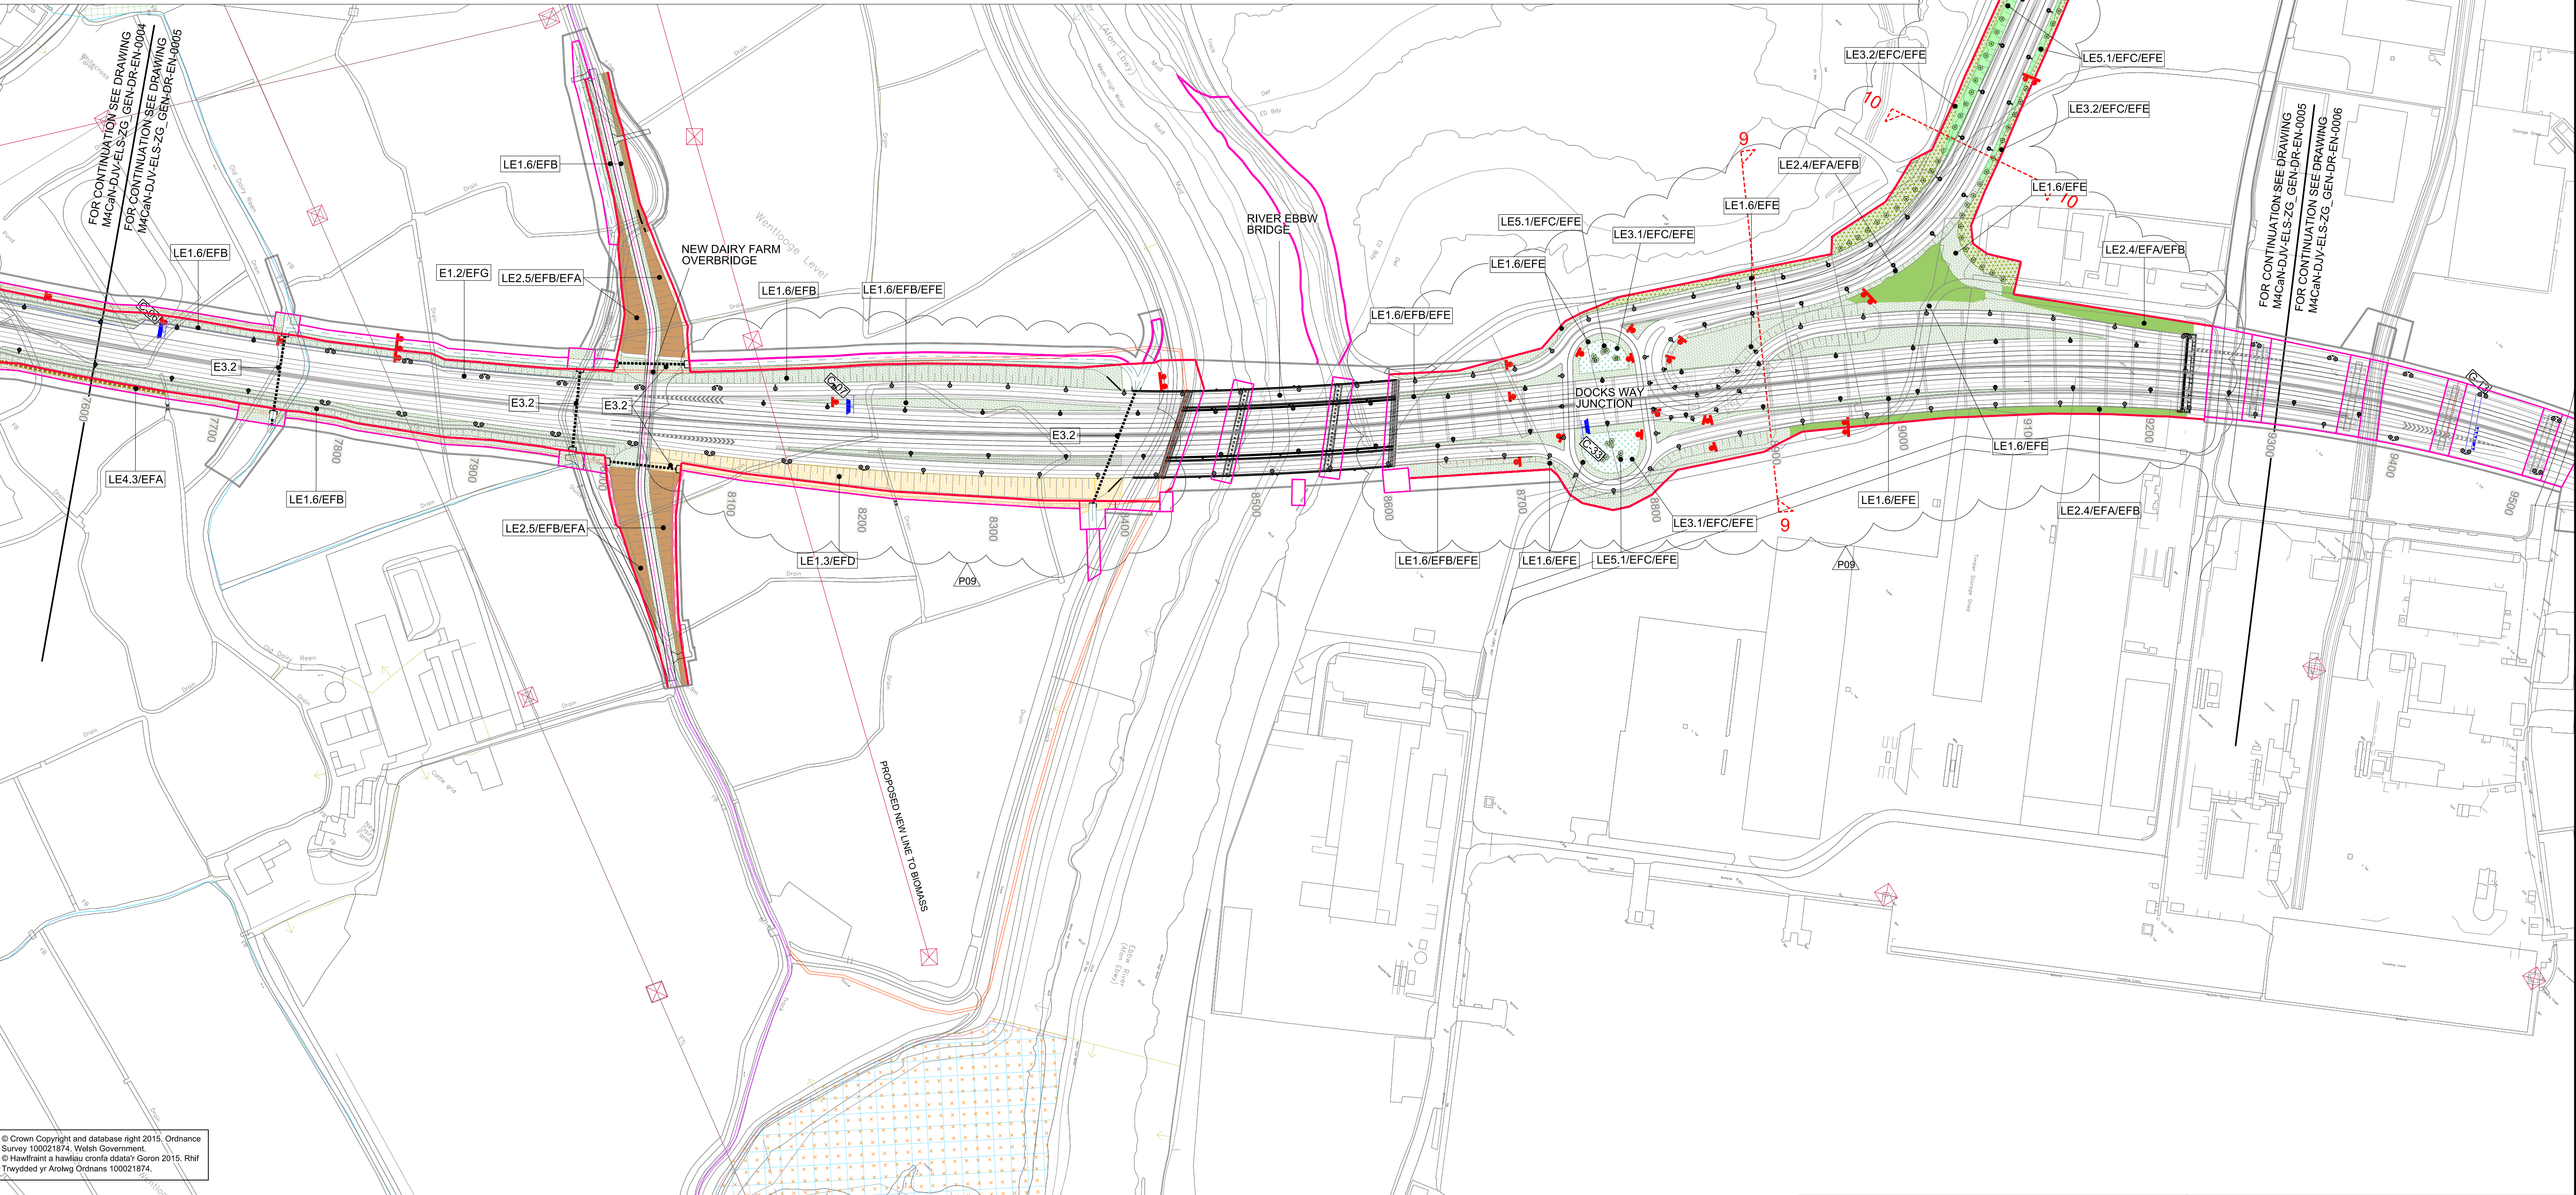

© Crown Copyright and database right 2015, Ordnance Survey 100021874, Welsh Government.
© Hawffraint a hawliau cronfa ddata'r Goron 2015, Rhif Treysydd y'r Arolwg Ordnance 100021874.

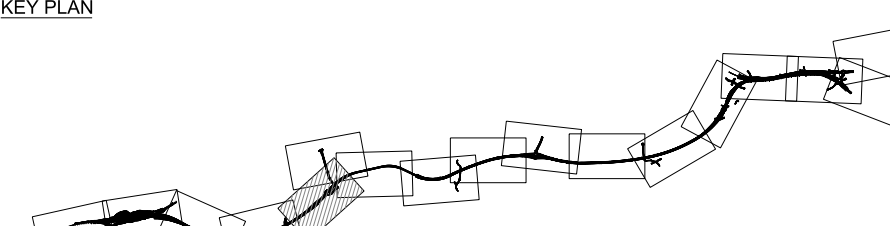Environmental Functions (EF): EFA Visual Screening EFB Landscape Integration EFC Enhancing the Built Environment EFD Nature Conservation and Biodiversity EFE Visual Amenity EFF Heritage EFG Auditory Amenity EFH Water Quality EFJ Agricultural Highway Boundary EFK Access		Landscape Elements (LE): LE 1.1 Amenity Grassland LE 1.3 Species Rich Grassland LE 1.4 Rock and Scree LE 1.6 Open Grassland LE 2.1 Woodland LE 2.4 Linear Belt of Shrubs and Trees LE 2.5 Shrubs with Intermittent Trees LE 2.6 Shrubs LE 3.1 Amenity Tree and Shrub Planting LE 3.2 Ornamental Shrubs LE 4.3 Native Species Hedgerows LE 4.4 Native Hedgerows with Trees LE 5.1 Individual Trees LE 6.3 Reed Beds LE 6.4 Marsh and Wet Grassland LE 7 Hard Landscape		Environmental Elements: E1 Auditory Amenity E1.1 Noise Reducing Surface E1.2 Noise Barrier-Built Elements E1.3 Noise Earthworks E2 Water Quality E2.1 Water Pollution Control Measures E3 Nature Conservation and Biodiversity E3.1 Protected Species E3.2 Ecological Protection Measures		KEY PLAN  GENERAL NOTES 1. ALL DIMENSIONS ARE IN METRES UNLESS NOTED OTHERWISE. 2. ONLY WRITTEN DIMENSIONS SHALL BE USED, DO NOT SCALE. 3. DRAWINGS TO BE READ IN CONJUNCTION WITH GENERAL ARRANGEMENT DRAWINGS 'M4CaN-DJV-HGN-ZG_GEN_DR_0001-0016'		Drawing Status Project Team Client  Llywodraeth Cymru Welsh Government		Sustainability Project Title M4 CORRIDOR AROUND NEWPORT Drawing Title FIGURE SR2.6 LANDSCAPE ENVIRONMENTAL MASTERPLAN SHEET 5 OF 16 Scale 1:2500 Designed / Drawn ERM Checked NJR Approved PAI Authorised BCS Original Size Date 22/11/16 Date 24/11/16 Date 24/11/16 Drawing Number Project M4CaN - DJV - ELS - ZG_GEN - DR - EN - 0005 Location Type Role Number Revision ISSUE 3	
ISSUE 04/02/16 FINAL ISSUE TO WG ISSUE 2 26/08/16 SUPPLEMENTARY ISSUE ISSUE 3 24/11/16 SUPPLEMENTARY ISSUE Rev. Date Description By Chk'd App'd		ERM NJR BCS ERM NJR BCS ERM NJR BCS									

