


GENERAL ARRANGEMENT

scale 1:1000

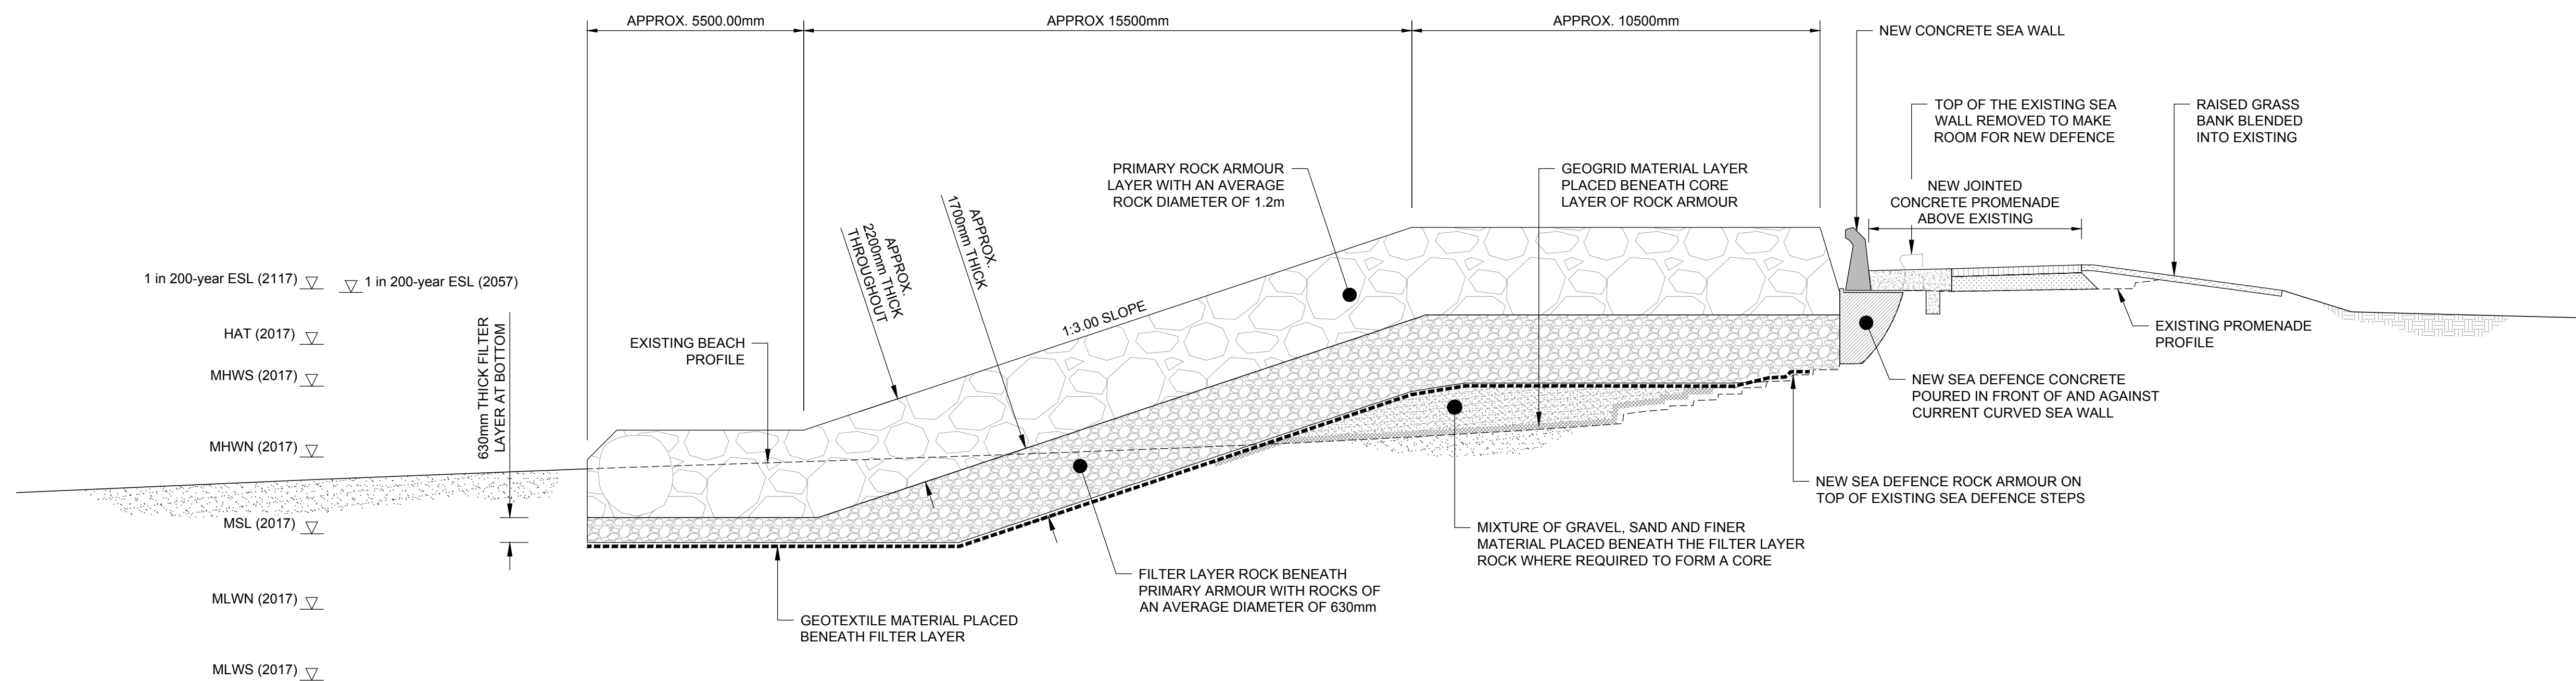

EXAMPLE CROSS-SECTION

scale 1:100



Construction Risks	Public Risks	Environmental Risks
In addition to the hazards/risks normally associated with the types of work detailed on this drawing take note of the above. It is assumed that all works detailed on this drawing will be carried out by a competent contractor working, where appropriate, to an appropriate method statement.		
SAFETY, HEALTH AND ENVIRONMENTAL INFORMATION BOX		

Drawing Notes

- Drawing for general information purposes

Rev.:	Date	Drawn	Designed	Checked	Approved
Comments					
Rev.:	Date	Drawn	Designed	Checked	Approved
Comments					
Rev.:	Date	Drawn	Designed	Checked	Approved
Comments					
Rev.:	Date	Drawn	Designed	Checked	Approved
Comments					
Client Approval					
A - Approved					
B - Approved with Revisions					
C - Do Not Use					
Purpose of Issue					Status



35 Perryman Road  
HAYWARDS HEATH  
West Sussex  
RH16 3BW  
United Kingdom  
[www.jbaconsulting.com](http://www.jbaconsulting.com)  
+44 (0)1444 473652  
+44 (0)845 8627772  
info@jbaconsulting.com



Offices at Colchester, Doncaster, Dublin, Edinburgh, Exeter, Haywards Heath, Limerick, Newcastle upon Tyne, Newport, Saltire, Skipton, Tadcaster, Thirsk, Wellingford and Warrington

EAST RHYL COASTAL DEFENCE SCHEME

SCHEME  
OVERVIEW  
DRAWING  
for



This document is the property of Jeremy Benn Associates Ltd. It shall not be reproduced in whole or in part, nor disclosed to a third party, without the permission of Jeremy Benn Associates Ltd.		
Scale:	Drawn: D.Potts	05.10.18
As shown at A1		
Designed:		
Checked:		
Approved:		
Digital File Name:	ER-JBA-01-00-DR-ENV-XXXX-STAKEHOLDER_ENGAGEMENT.DWG	
Drawing Number:	ER-JBA-01-00-DR-ENV-XXXX	
		Revision