


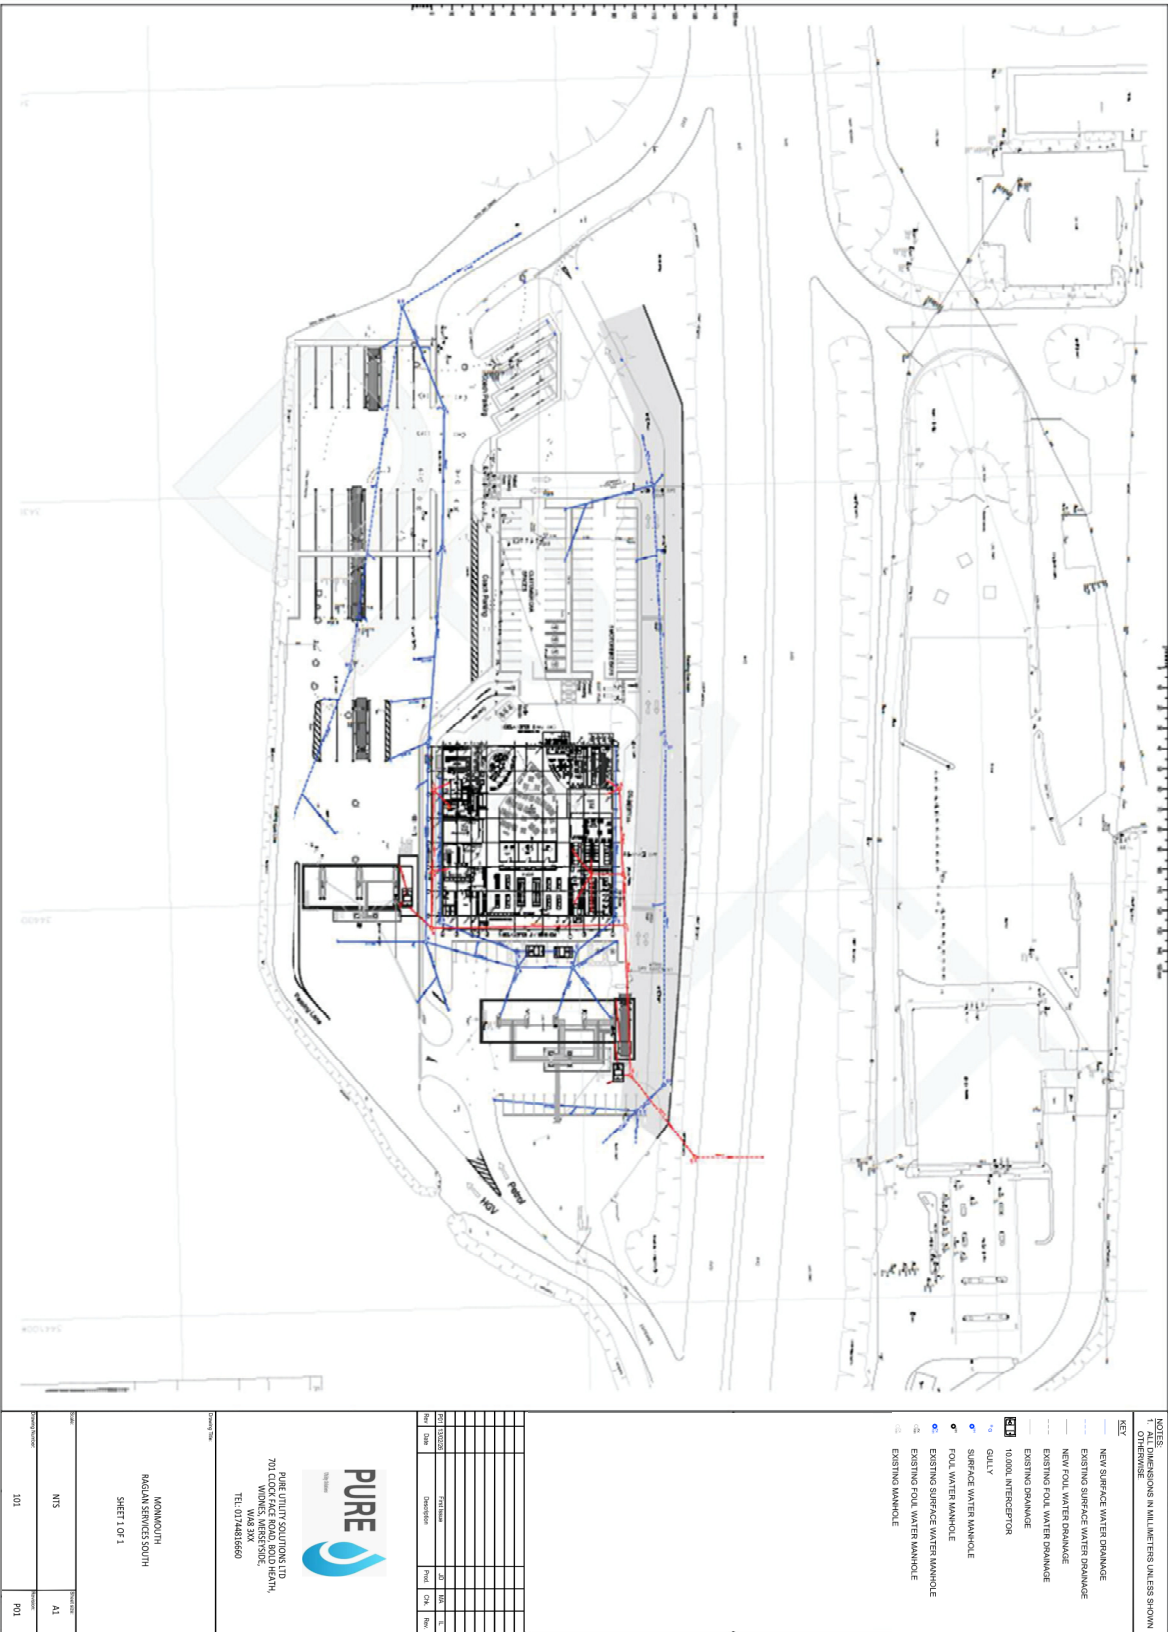

NOTES:
DIMENSIONS IN MILLIMETERS UNLESS SHOWN
OTHERWISE

- KEY
- NEW SURFACE WATER DRAINAGE
 - EXISTING SURFACE WATER DRAINAGE
 - NEW FOUL WATER DRAINAGE
 - EXISTING FOUL WATER DRAINAGE
 - EXISTING DRAINAGE
 - 1000L INTERCEPTOR
 - GULLY
 - SURFACE WATER MANHOLE
 - FOUL WATER MANHOLE
 - EXISTING SURFACE WATER MANHOLE
 - EXISTING FOUL WATER MANHOLE
 - EXISTING MANHOLE





MONMOUTH
RAAGAN SERVICES SOUTH
SHEET 1 OF 1

