


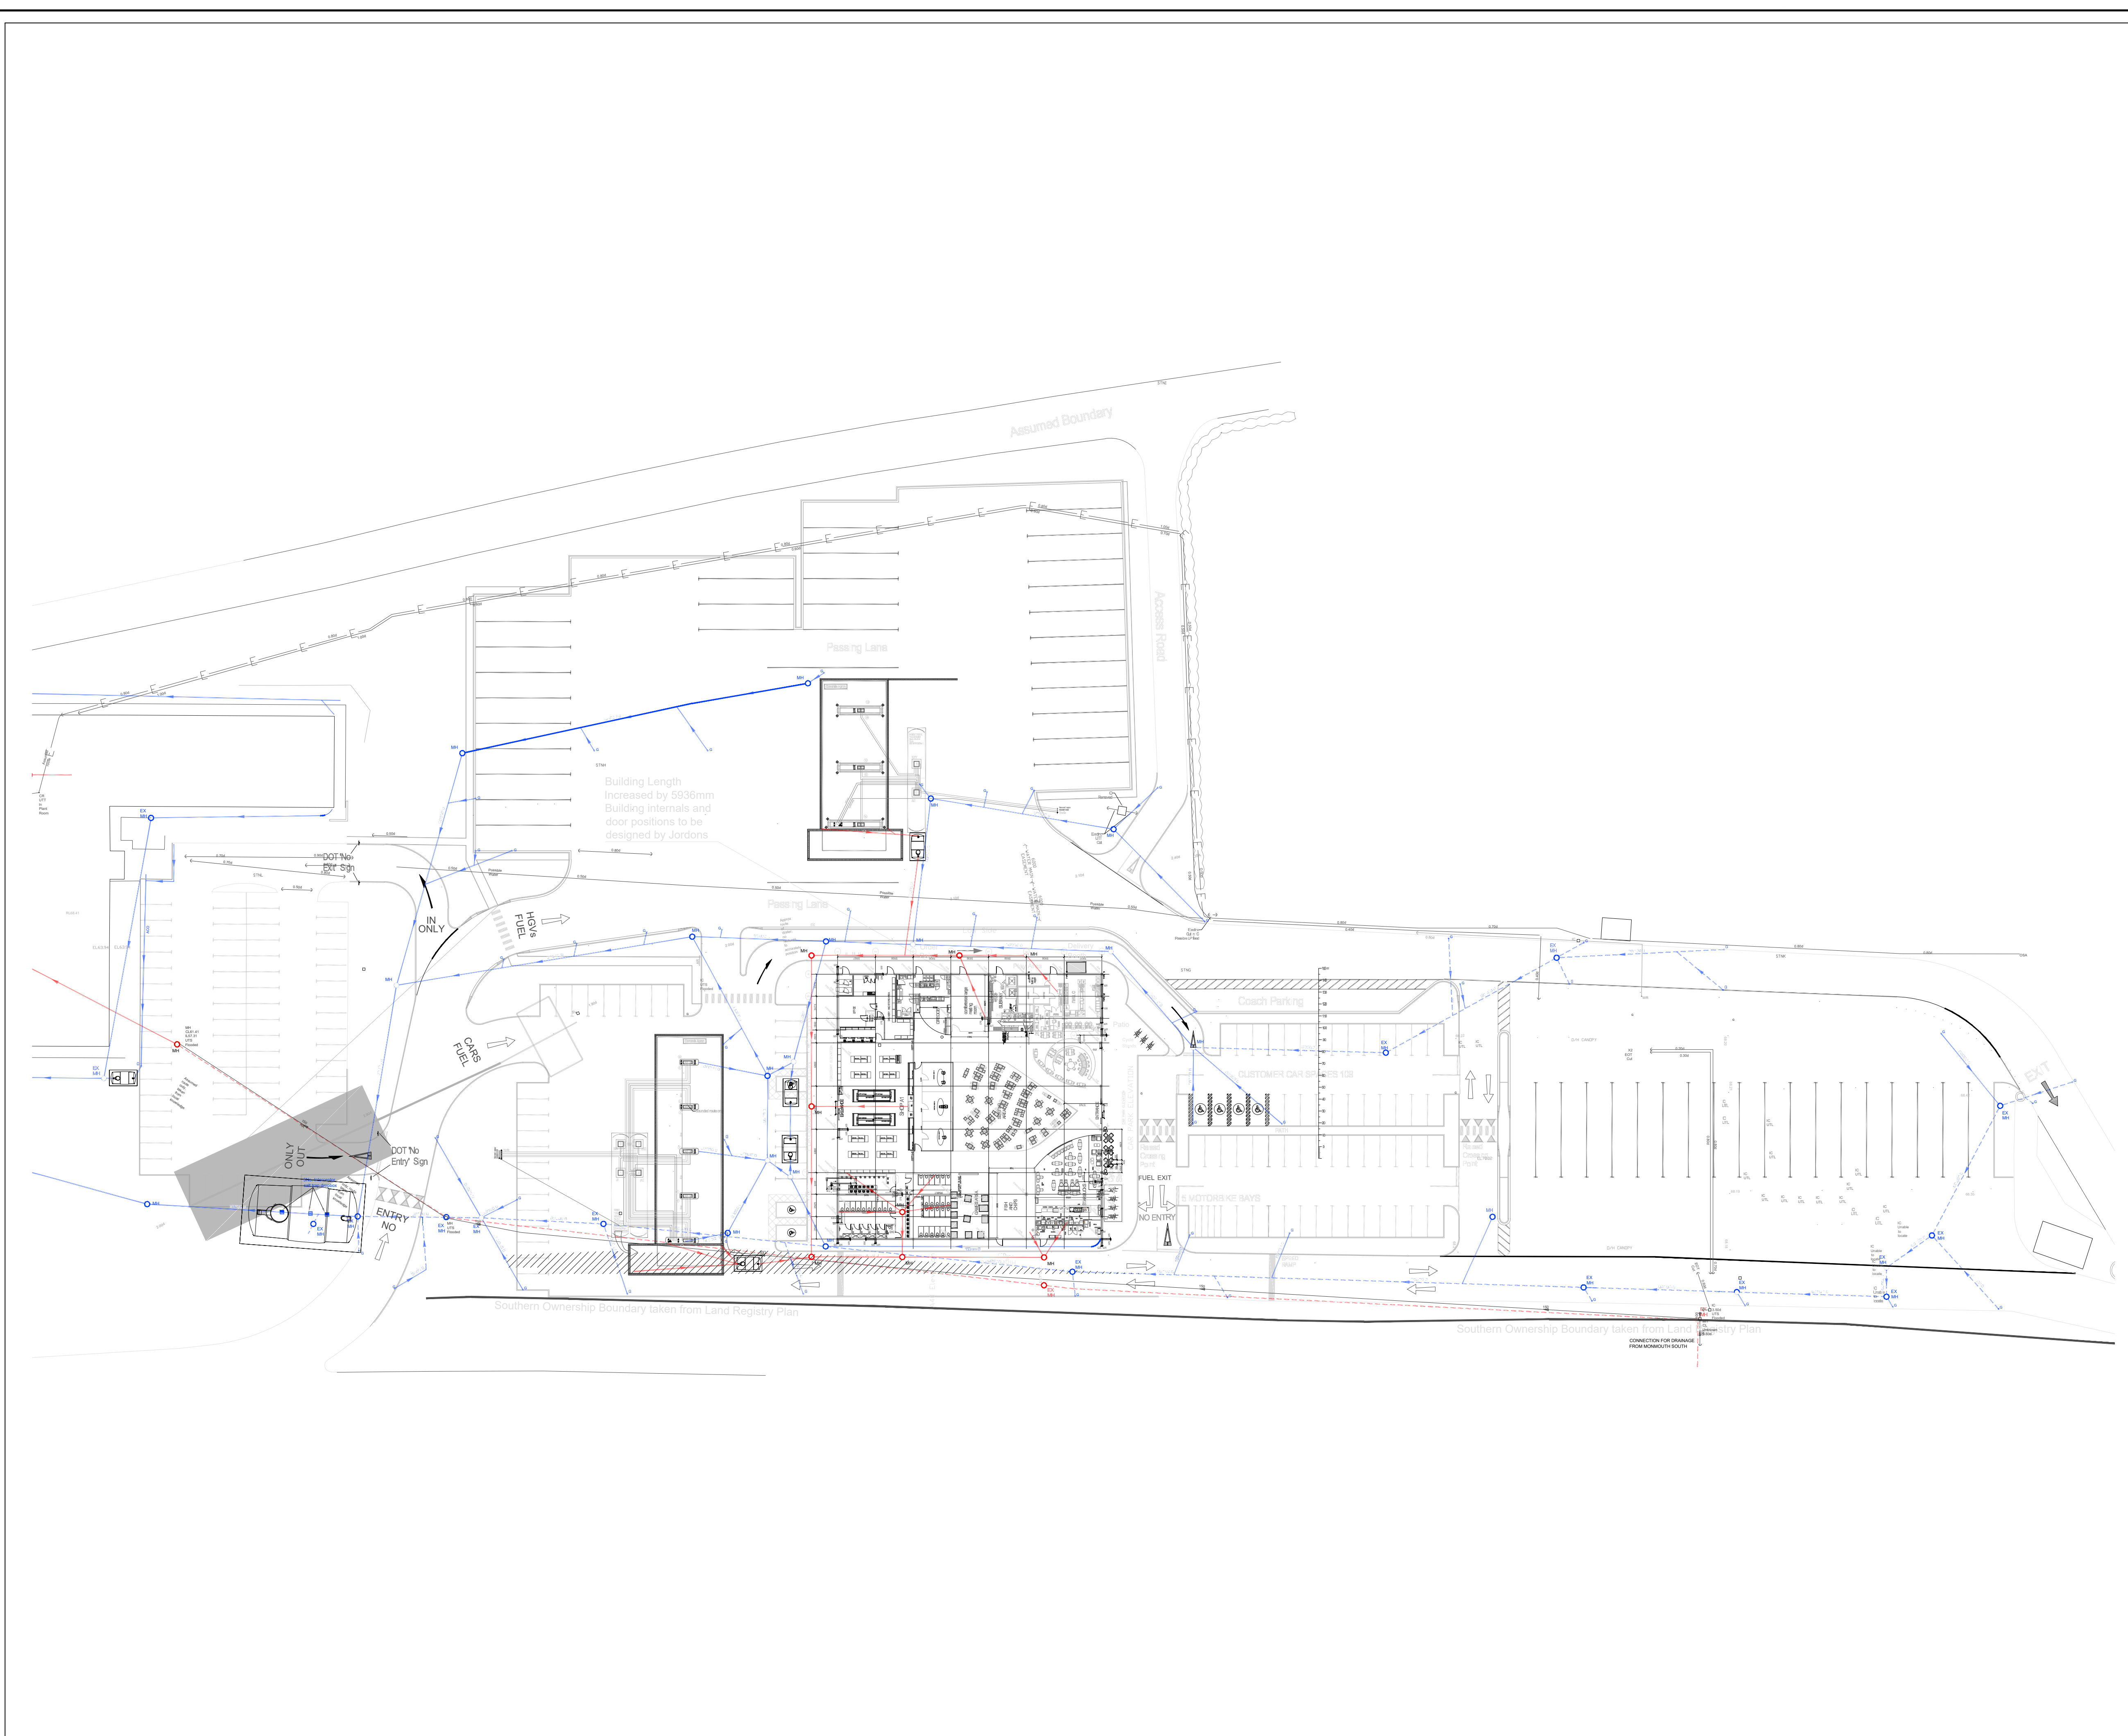

NOTES:
1. ALL DIMENSIONS IN MILLIMETERS UNLESS SHOWN OTHERWISE.

KEY	
	NEW SURFACE WATER DRAINAGE
	EXISTING SURFACE WATER DRAINAGE
	NEW FOUL WATER DRAINAGE
	EXISTING FOUL WATER DRAINAGE
	EXISTING DRAINAGE
	10,000L INTERCEPTOR
	GULLY
	SURFACE WATER MANHOLE
	FOUL WATER MANHOLE
	EXISTING SURFACE WATER MANHOLE
	EXISTING FOUL WATER MANHOLE
	EXISTING MANHOLE

P01	13/02/26	First Issue	JD	MA	IL
Rev	Date	Description	Prod.	Chk.	Rev.



PURE UTILITY SOLUTIONS LTD
701 CLOCK FACE ROAD, BOLD HEATH,
WIDNES, MERSEYSIDE,
WA8 3XX
TEL: 01744816660

Drawing Title:	
MONMOUTH RAGLAN SERVICES NORTH SHEET 2 OF 2	
Scale:	Sheet size:
NTS	A1
Drawing Number:	Revision:
102	P01