


Section B-B1 (Scale 1:1000)

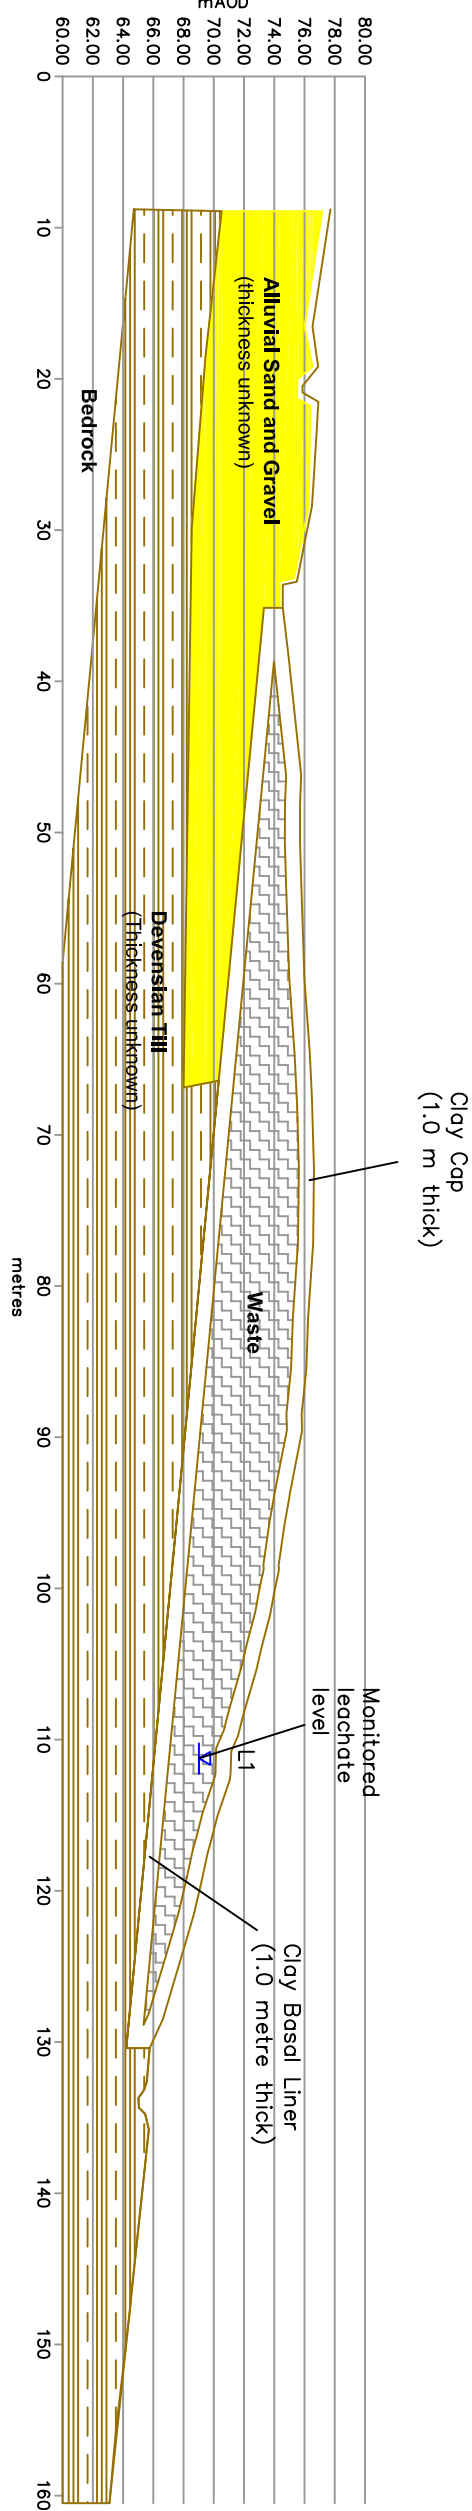

Section B-B1 (Scale 1:1000)